



SITE LOCATION PLAN 1:1250

0 5 10 20 30 50 70 90 Metres

Site Boundary

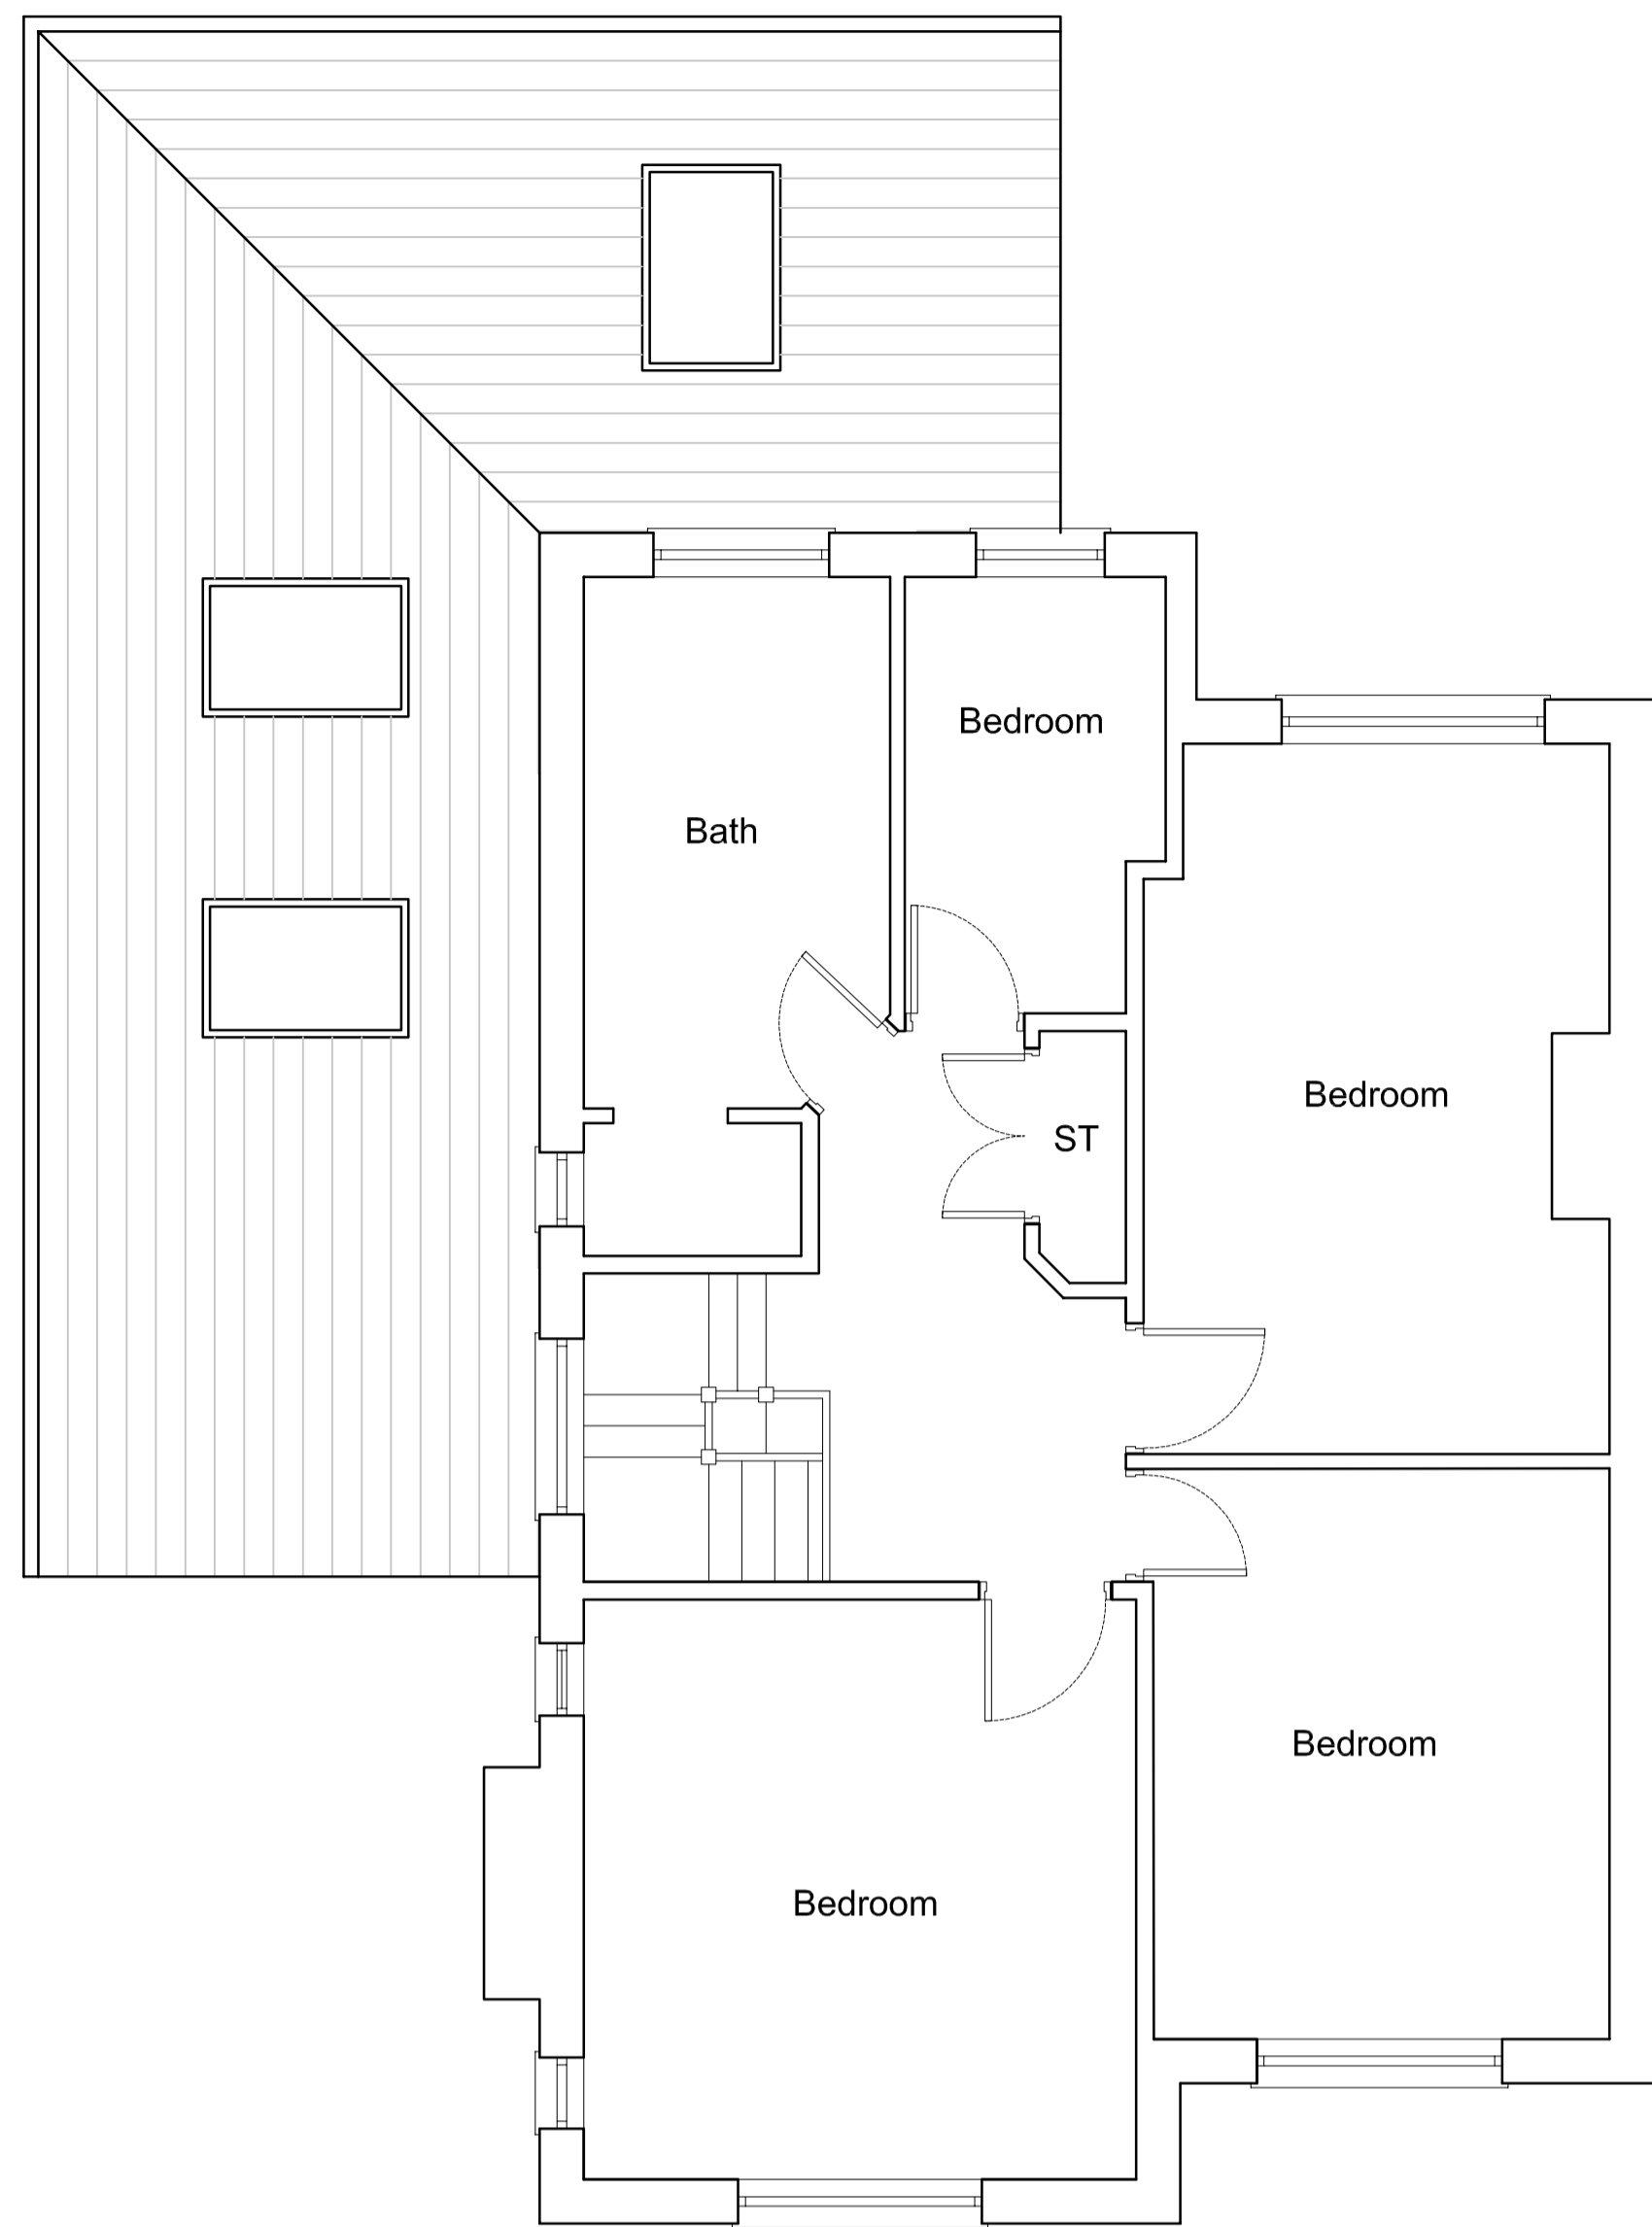

EXISTING FIRST FLOOR PLAN
1:50 @ A1

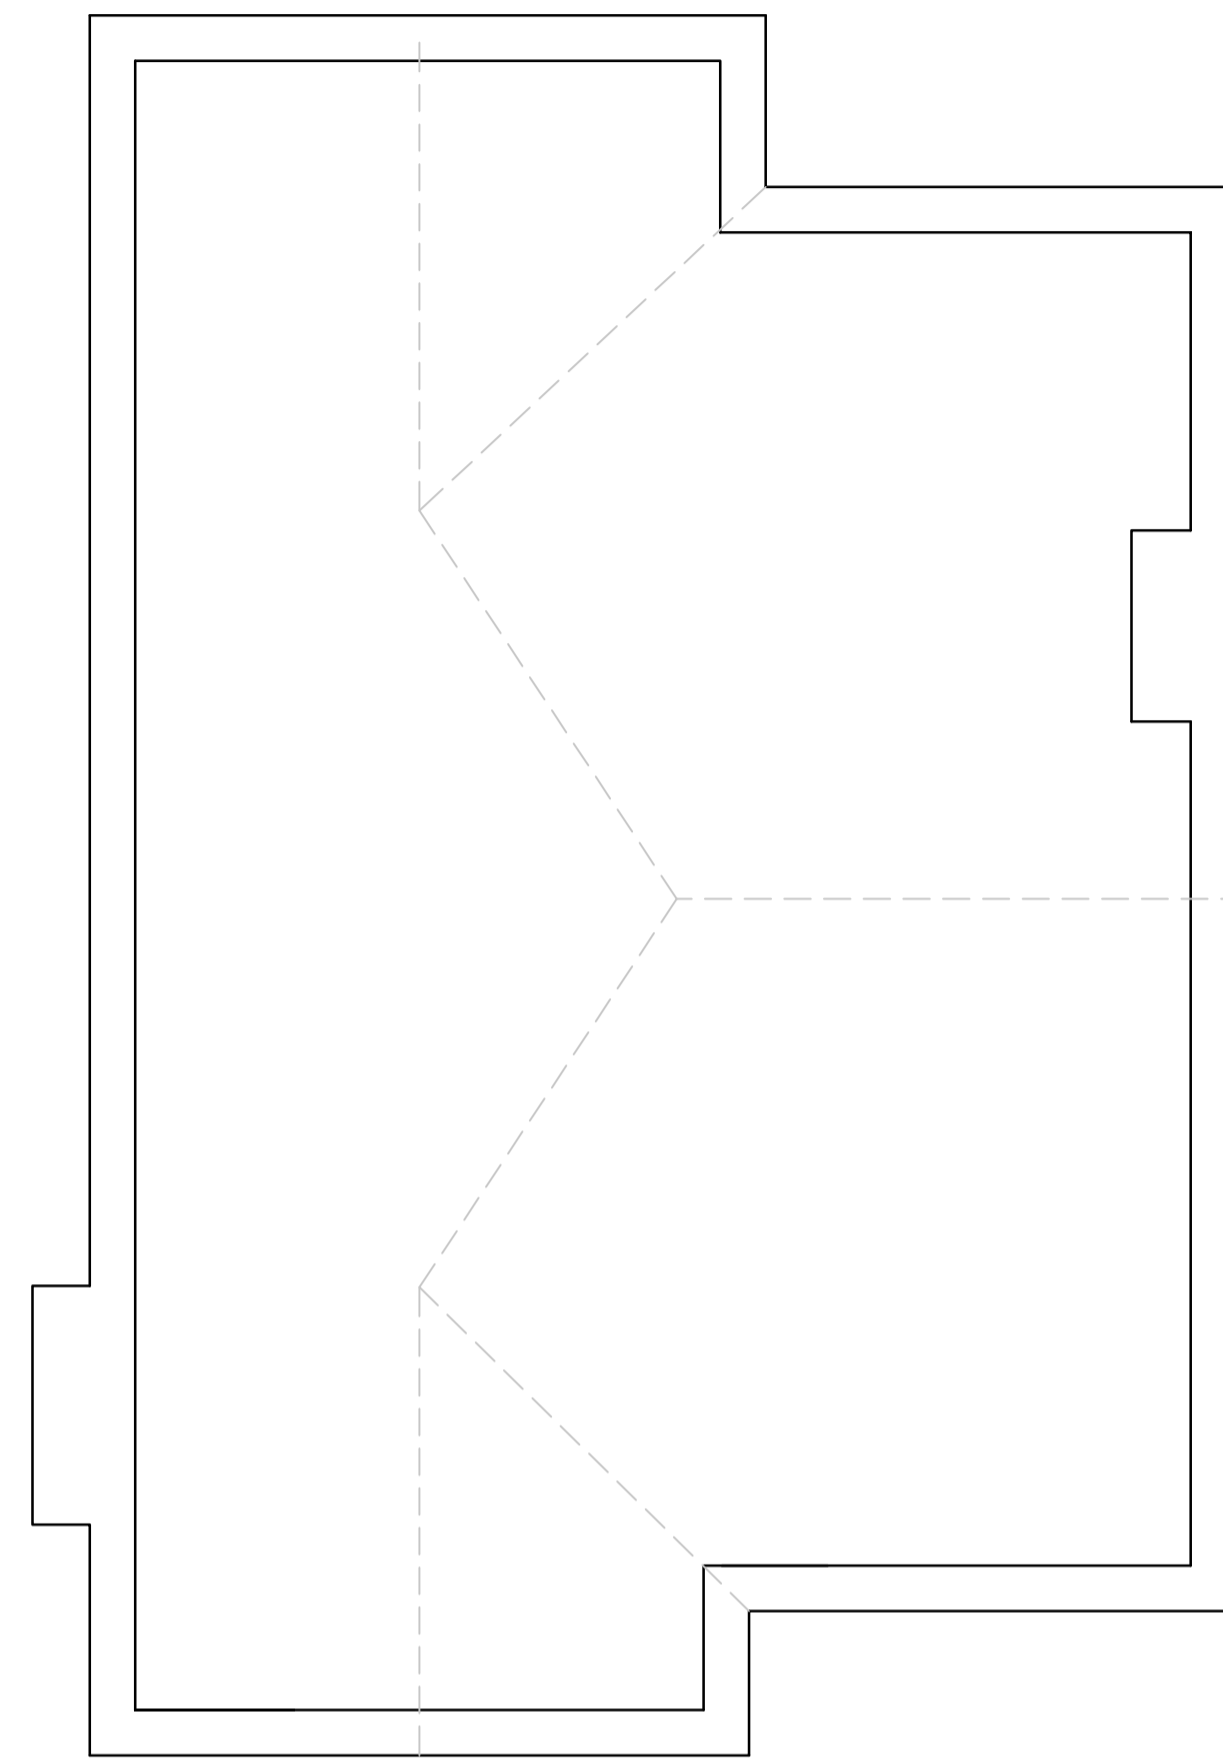


EXISTING ATTIC PLAN
1:50 @ A1



EXISTING FRONT ELEVATION
1:50 @ A1




EXISTING SIDE ELEVATION
1:50 @ A1

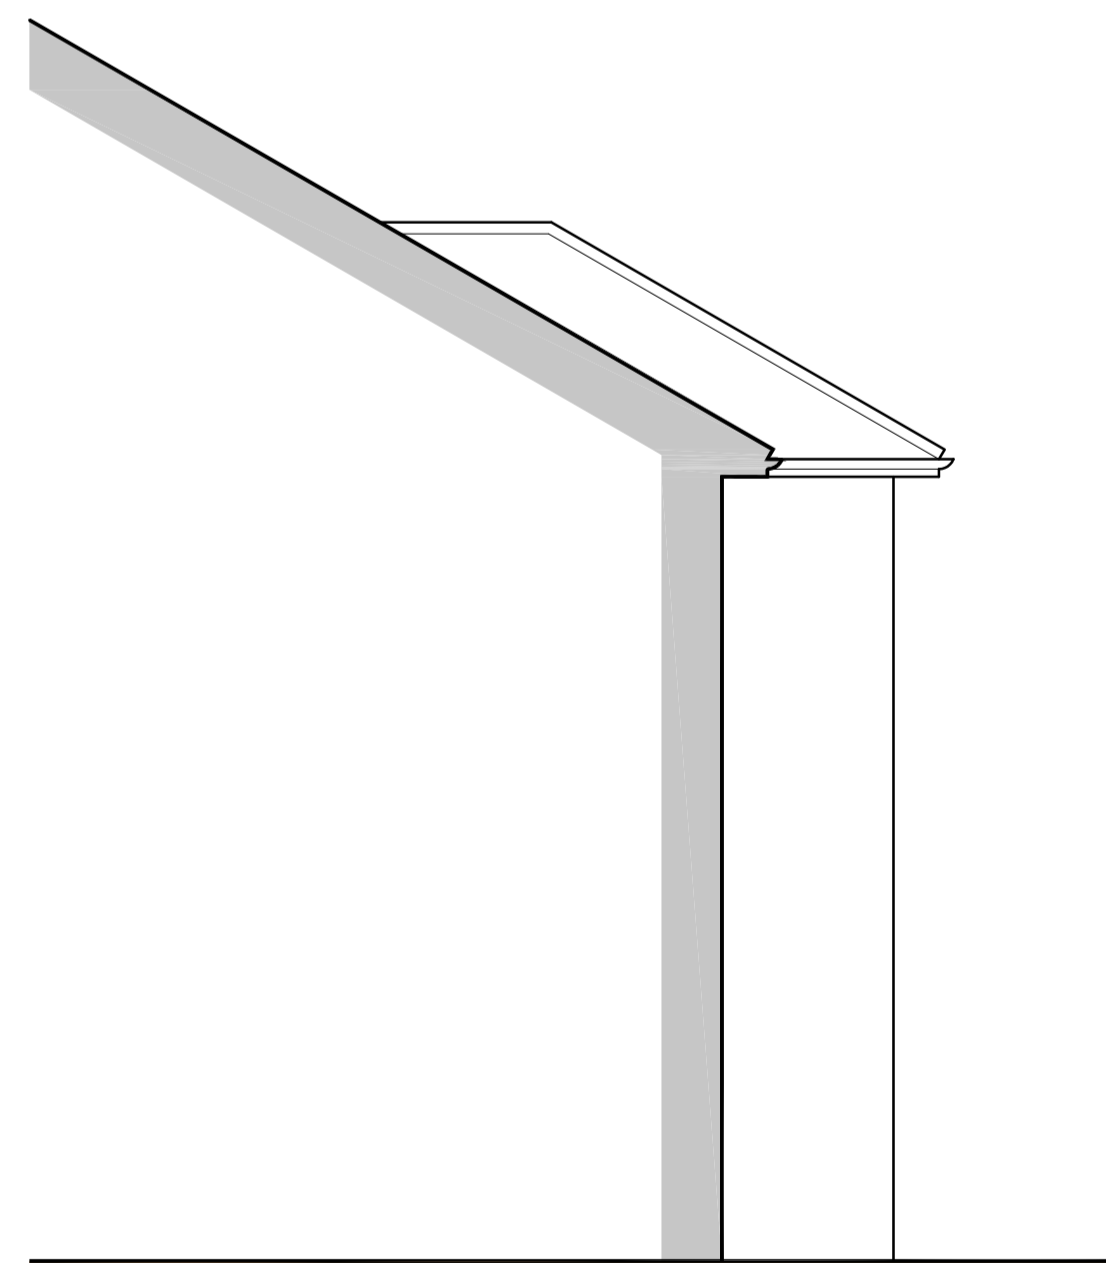

EXISTING SIDE / REAR ELEVATION
1:50 @ A1



EXISTING REAR ELEVATION
1:50 @ A1

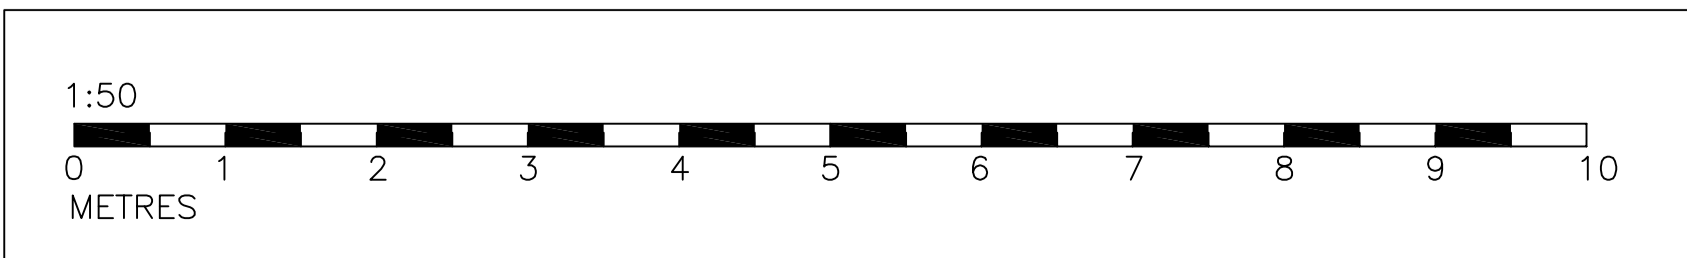

Rev	Comments	Date

PROJECT		
Proposed Dormer Extension		
No.24 Park View, Thornton		
Liverpool, L23 4TD		
DRAWING TITLE		
Existing Plans & Elevations		
STATUS		
Planning		
DRAWN	CHECKED	DRAWING NO.
*	*	192-P-01
SCALE @A1	DATE	REV.
1:50/1250	APRIL/23	-