


ground floor plan



first floor plan

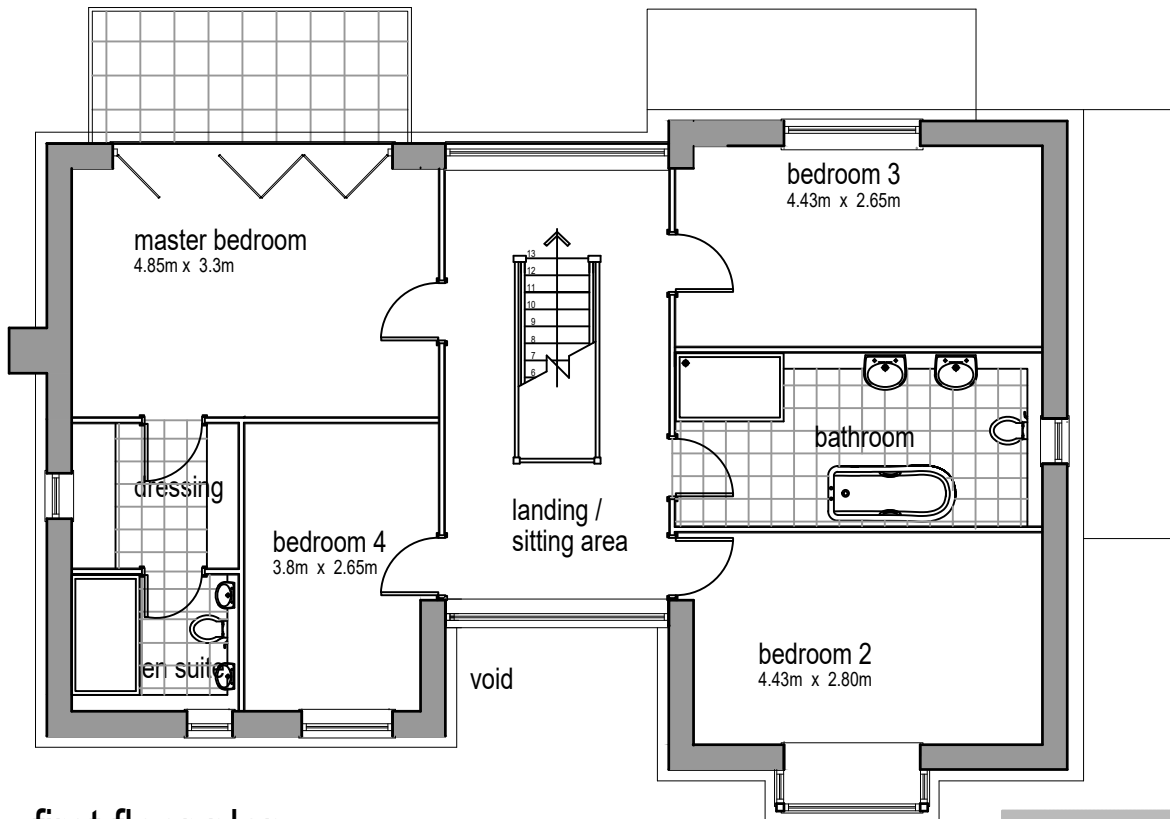

architecture and design
 The Firm,
 Orlain,
 Cleobury Mortimer
 Worcestershire
 DY14 0TA
 t: 01746 718624
 m: 07706 954301
 e: nbarchdesign@btinternet.com

project Florence Cottage
 Heathton

drawing
 floor plans

date october 2023 dwg no. 398-P-02
 scale 1:100 @ A4 revision