

project Florence Cottage
Heathton

drawing cottage
existing plans and elevations

date august 2023 dwg no. 398-E-10


scale 1:100 @ A3 revision




rear elevation



front elevation

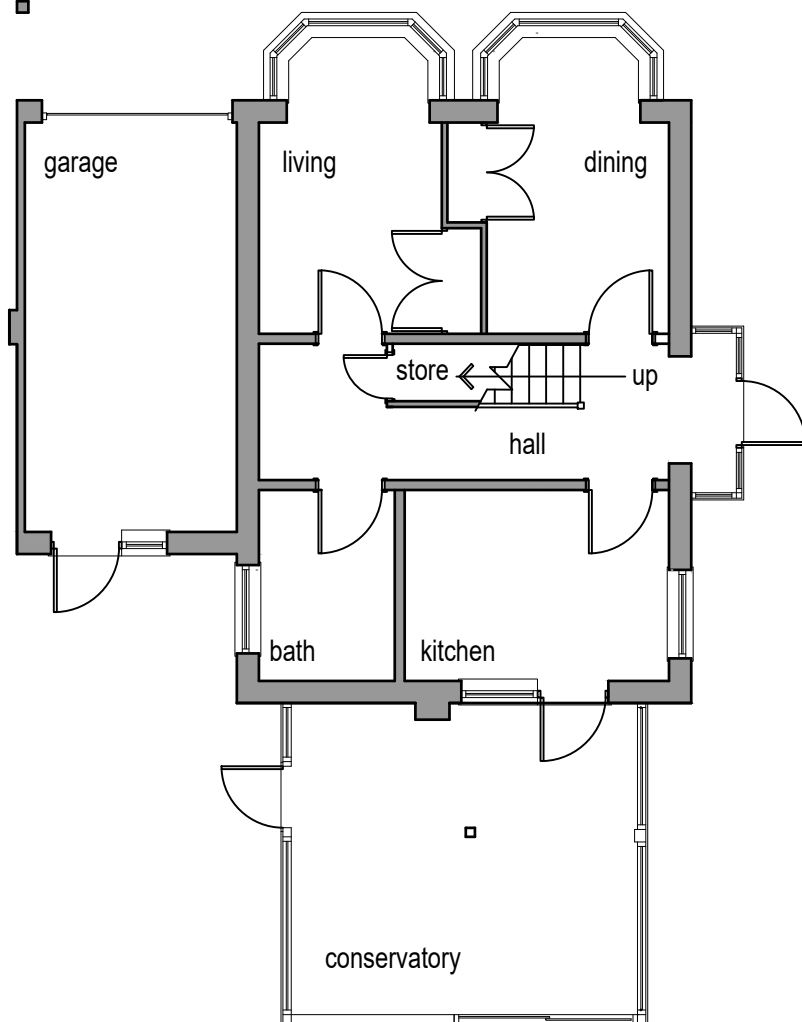

ground floor plan

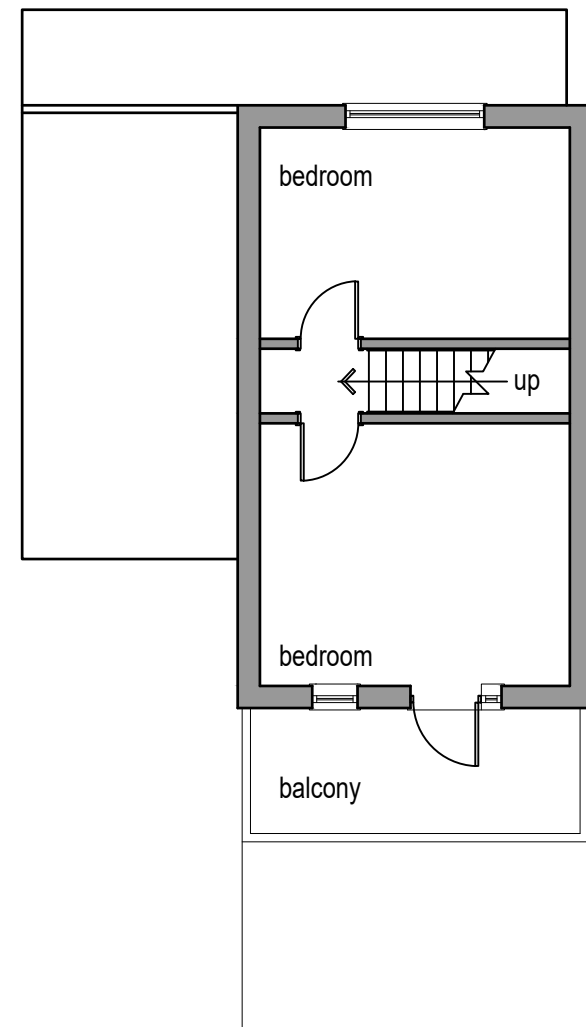

first floor plan



side elevation



side elevation