




front elevation

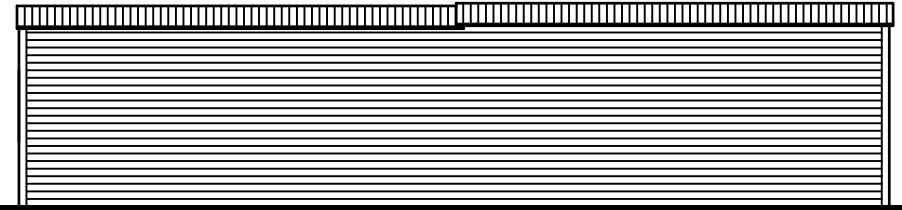


rear elevation

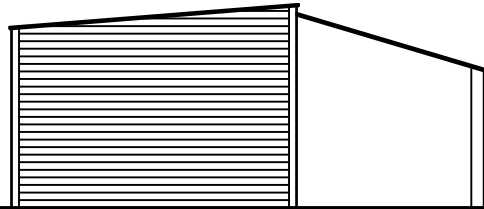

side elevation

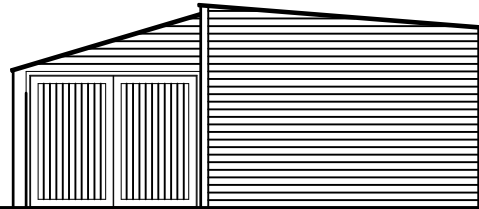

side elevation

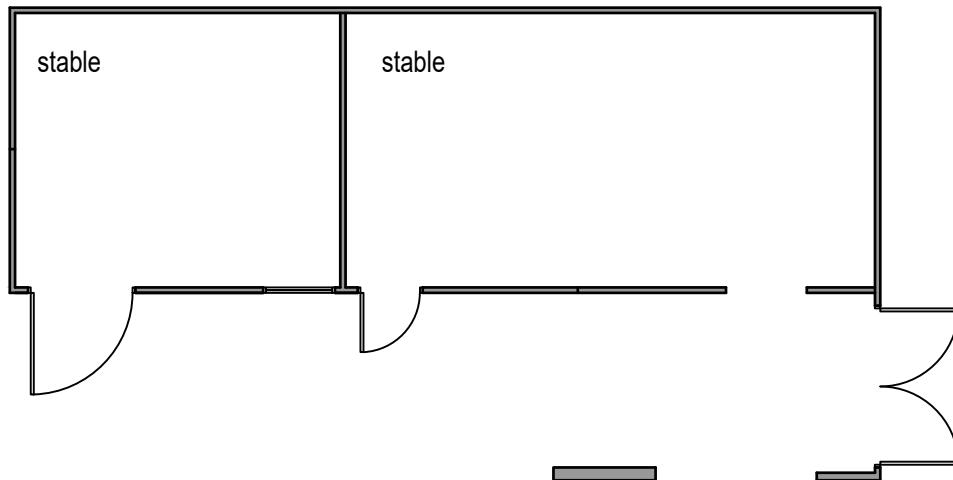

**architecture  
and design**  
The Farm,  
Oxford,  
Cleobury Mortimer  
Worcestershire  
DY14 0TA  
t: 01746 719624  
m: 07706 994301  
e: rbsarchdesign@btinternet.com

project Florence Cottage  
Heathton

drawing stable  
existing plans and elevations

date august 2023 dwg no. 398-E-12

scale 1:100 @ A4 revision