


EXISTING EAST ELEVATION
1:200@A1



EXISTING SOUTH ELEVATION (STATION ROAD)
1:200@A1

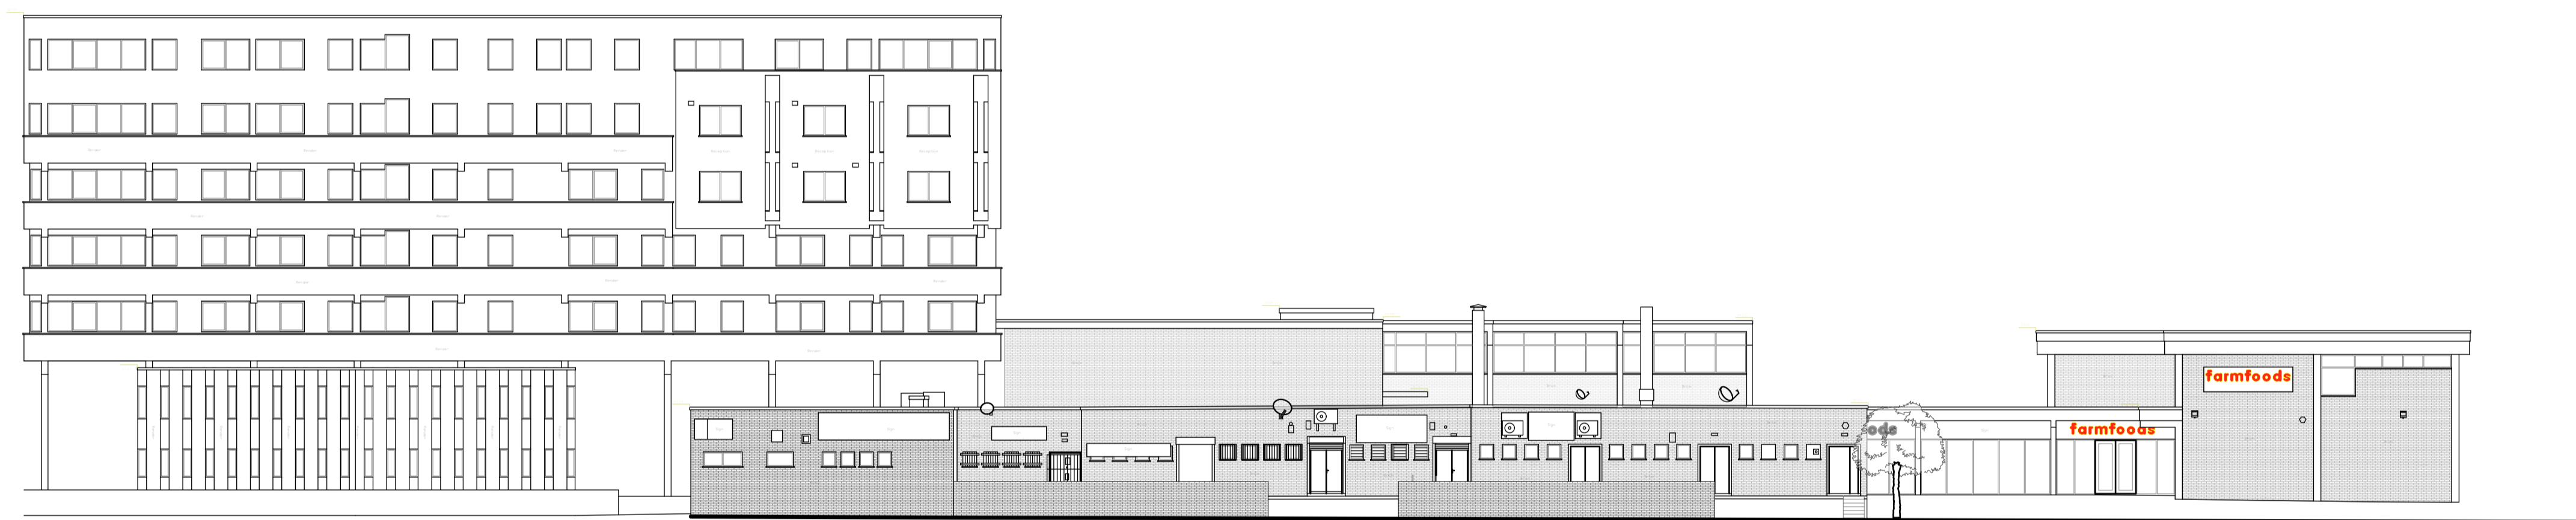


EXISTING SOUTH ELEVATION (SHOPPING PARADE)
1:200@A1

Notes

- 1) This drawing **MUST NOT BE SCALED**.
- 2) All dimensions to be **CHECKED ON SITE** and any **DISCREPANCY** reported to the Architects.
- 3) The site boundary shown is the best assumed from available data and does **NOT** represent legal ownership.

metres
0 2 4 6 8 10 12 14 16 18 20

DRAWN SCALE - 1:200 @ A1

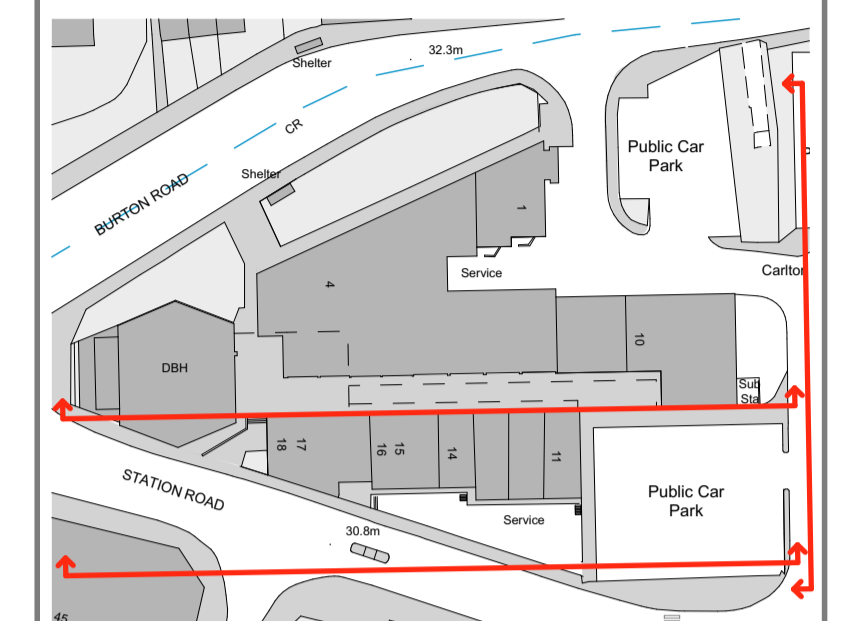

EXISTING KEY PLAN
1:500@A1

Revisions.

- | | |
|--------------------------------------|---|
| <input type="checkbox"/> APPROVAL | <input type="checkbox"/> INFORMATION |
| <input type="checkbox"/> PRELIMINARY | <input type="checkbox"/> FOR CONSTRUCTION |

Project
CARLTON SQUARE DEVELOPMENT
CARLTON
NOTTINGHAM

Client  **BNP PARIBAS**

Drawing Title
EXISTING ELEVATIONS - SHEET 01

Drawing By WLB	Checked By
--------------------------	-------------------

Date AUGUST 2020	Scale 1:200 @ A1
----------------------------	----------------------------

Drawing Number 7594 / 04	Revision
------------------------------------	-----------------

UNIT 4B
FIR TREE LANE
GROBY
LEICESTER
LE6 0FH
TEL. 0116 254 7868
EMAIL: enquiries@gwh.co.uk
www.gwh.co.uk

