





Proposed Front Elevation  
Scale 1: 100 (East)



Proposed Side Elevation  
Scale 1: 100 (North)

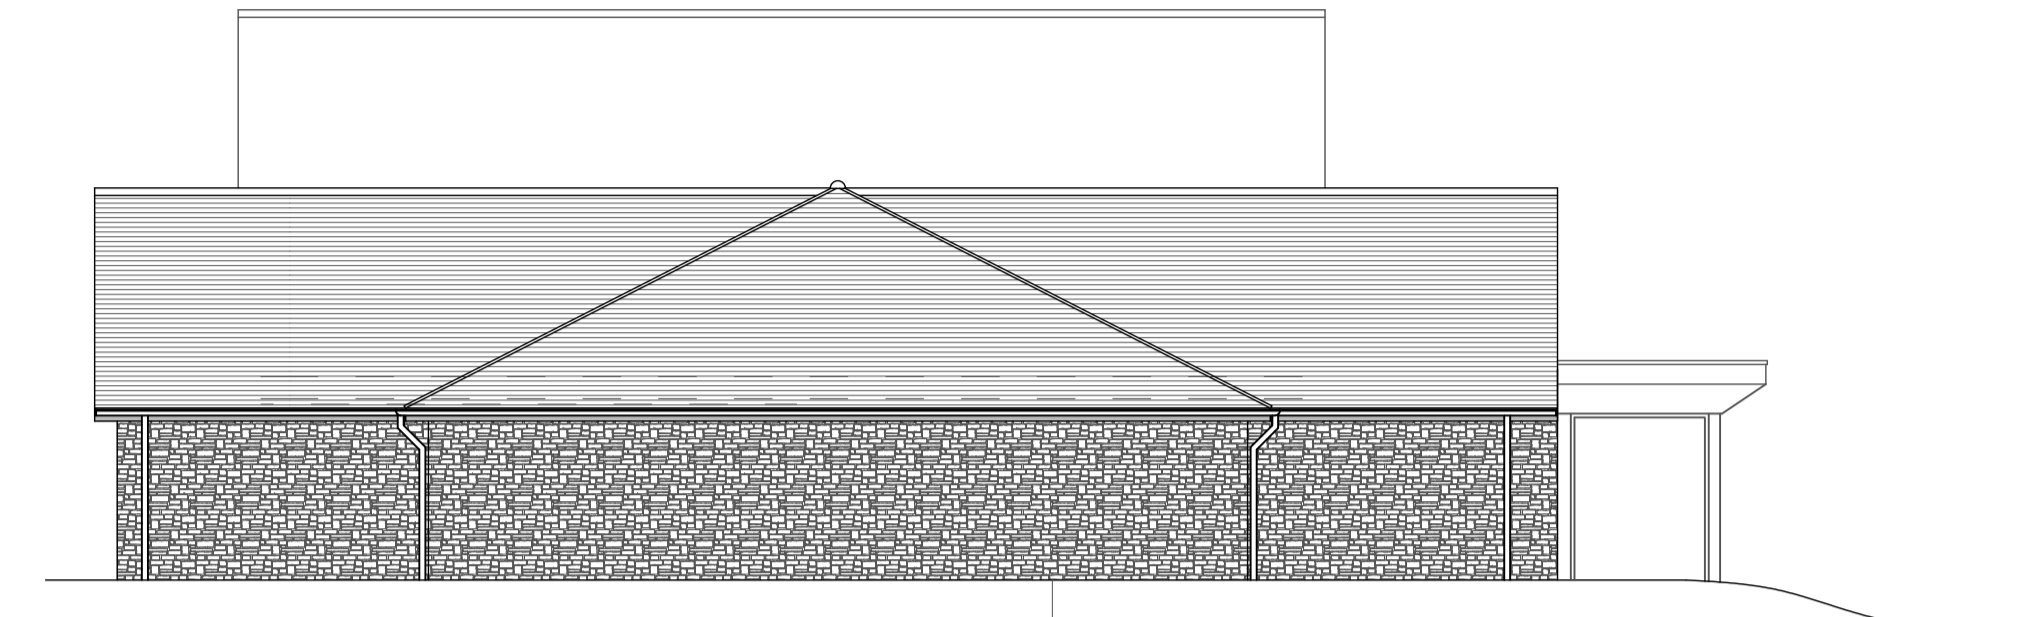

Proposed Rear Elevation  
Scale 1: 100 (West)

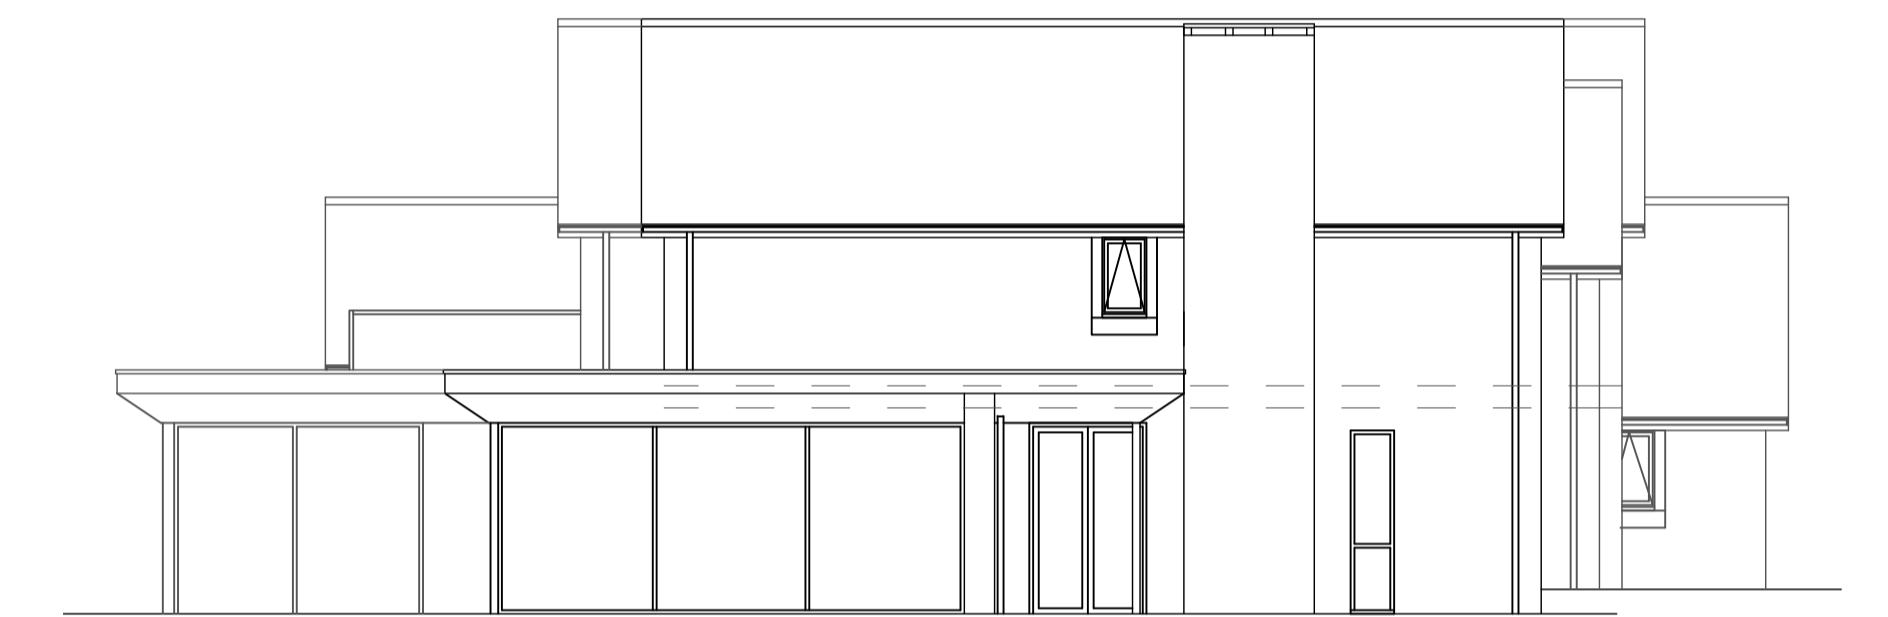

Proposed Side Elevation  
Scale 1: 100 (South)

**DO NOT SCALE**  
From this drawing all dimensions are in millimetres unless otherwise stated any discrepancies are to be reported to Lacey & Owen Architectural Services Ltd.

**RELEVANT DRAWINGS**  
This drawing is to be read in conjunction with all other relevant drawings and details

**DRAWING COPYRIGHT**  
This drawing and all other relevant drawings is the property of Lacey & Owen Architectural Services Ltd. and should not be copied or altered in any way without prior consent

PLANNING ISSUE

REV	BY	DATE	DETAILS
B	MO	17/11/23	PLANNING ISSUE
A	MO	10/11/23	SAUNA POSITION AMENDED

PROPOSED  
Single Storey Side Extension

LOCATION  
Mount Charlotte  
Newstead Abbey Park  
Nottingham  
NG15 8GE

CLIENT  
Mr Redfern

DRAWING TITLE  
Pool Proposed Elevations

DRAWN BY	DATE	DWG. NO	REV
MO	November 2023	KJ3514/31	B

SCALES	@ A1	1:100



139 Bath Street  
Ilkeston  
Derbyshire  
DE7 8AS

T: 0115 944 5138  
E: enquiry@laceyandowen.co.uk  
www.laceyandowen.co.uk

