
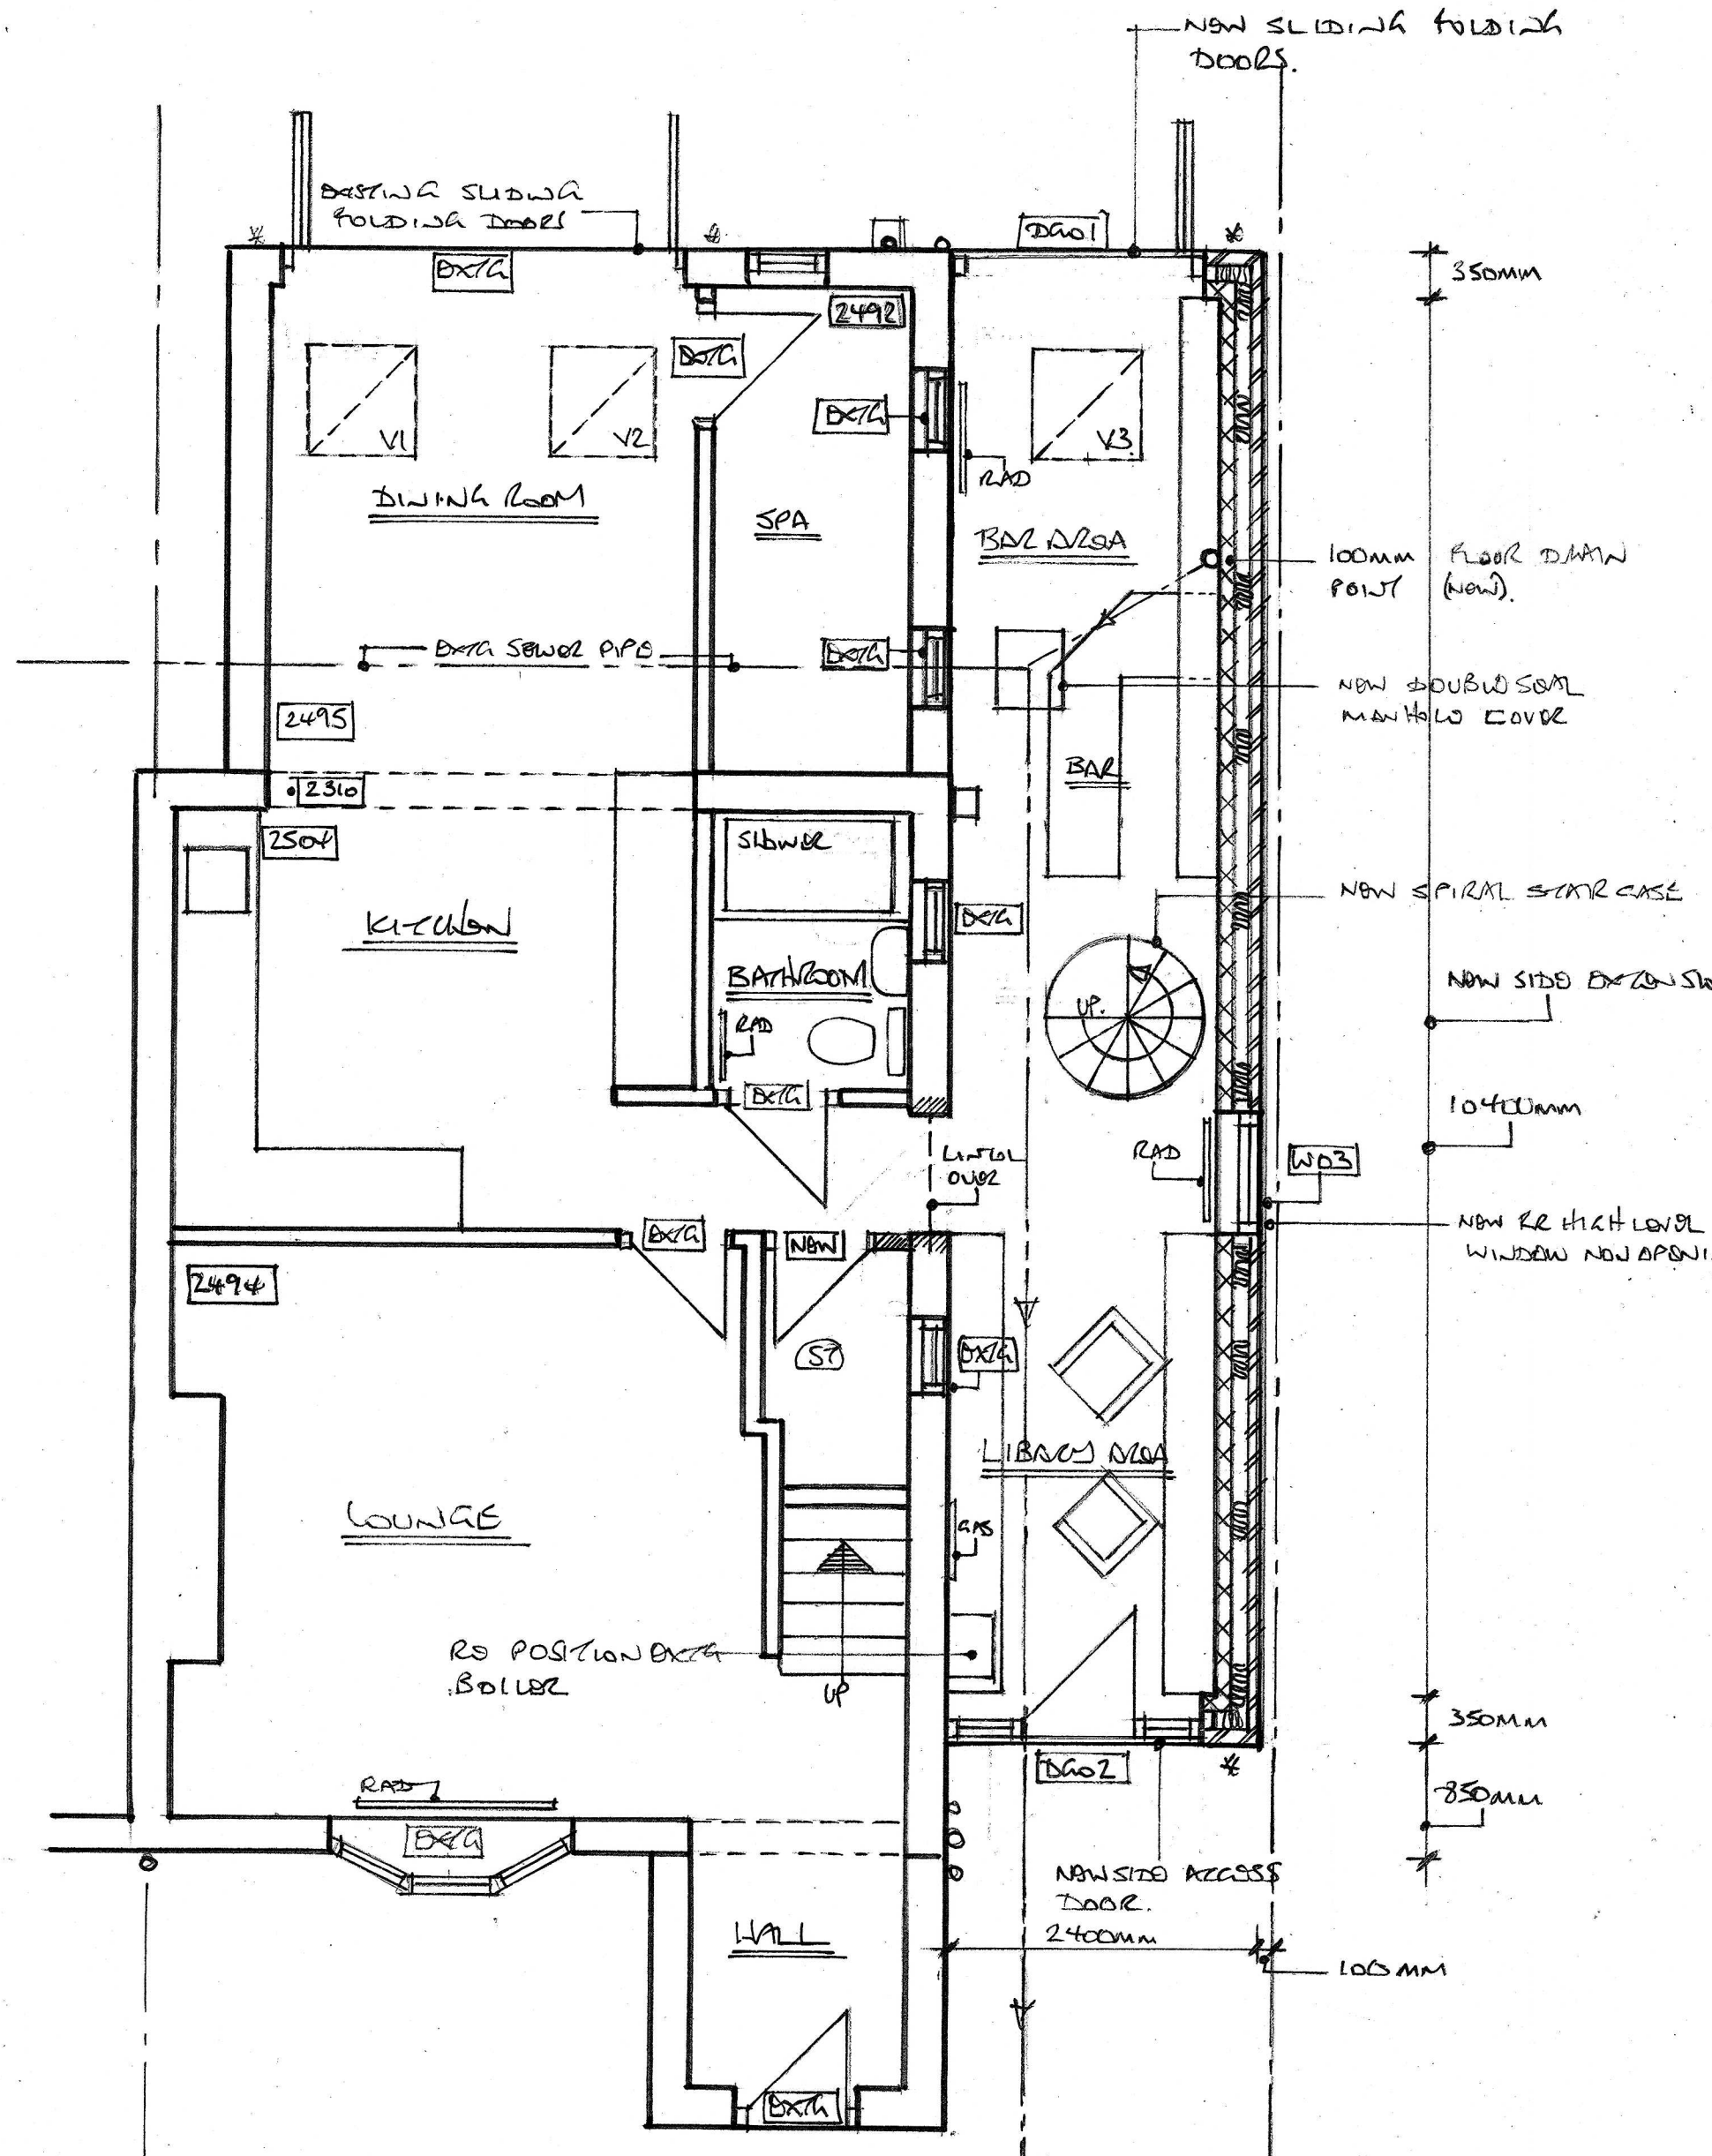


FRONT ELEVATION


SIDE ELEVATION

REAR ELEVATION


SIDE ELEVATION

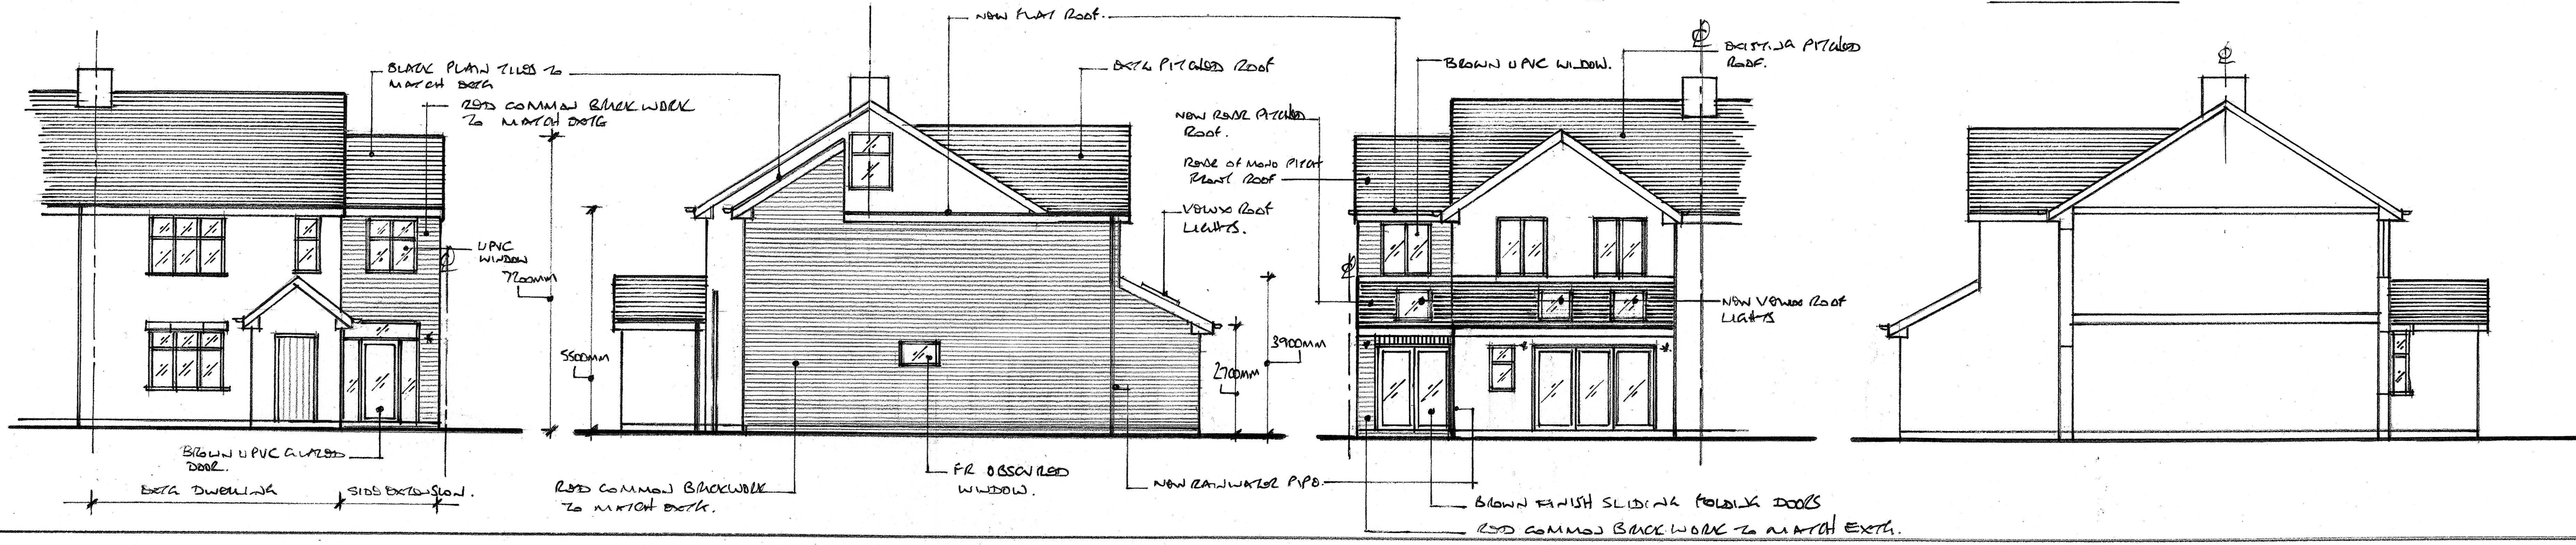

GROUND FLOOR

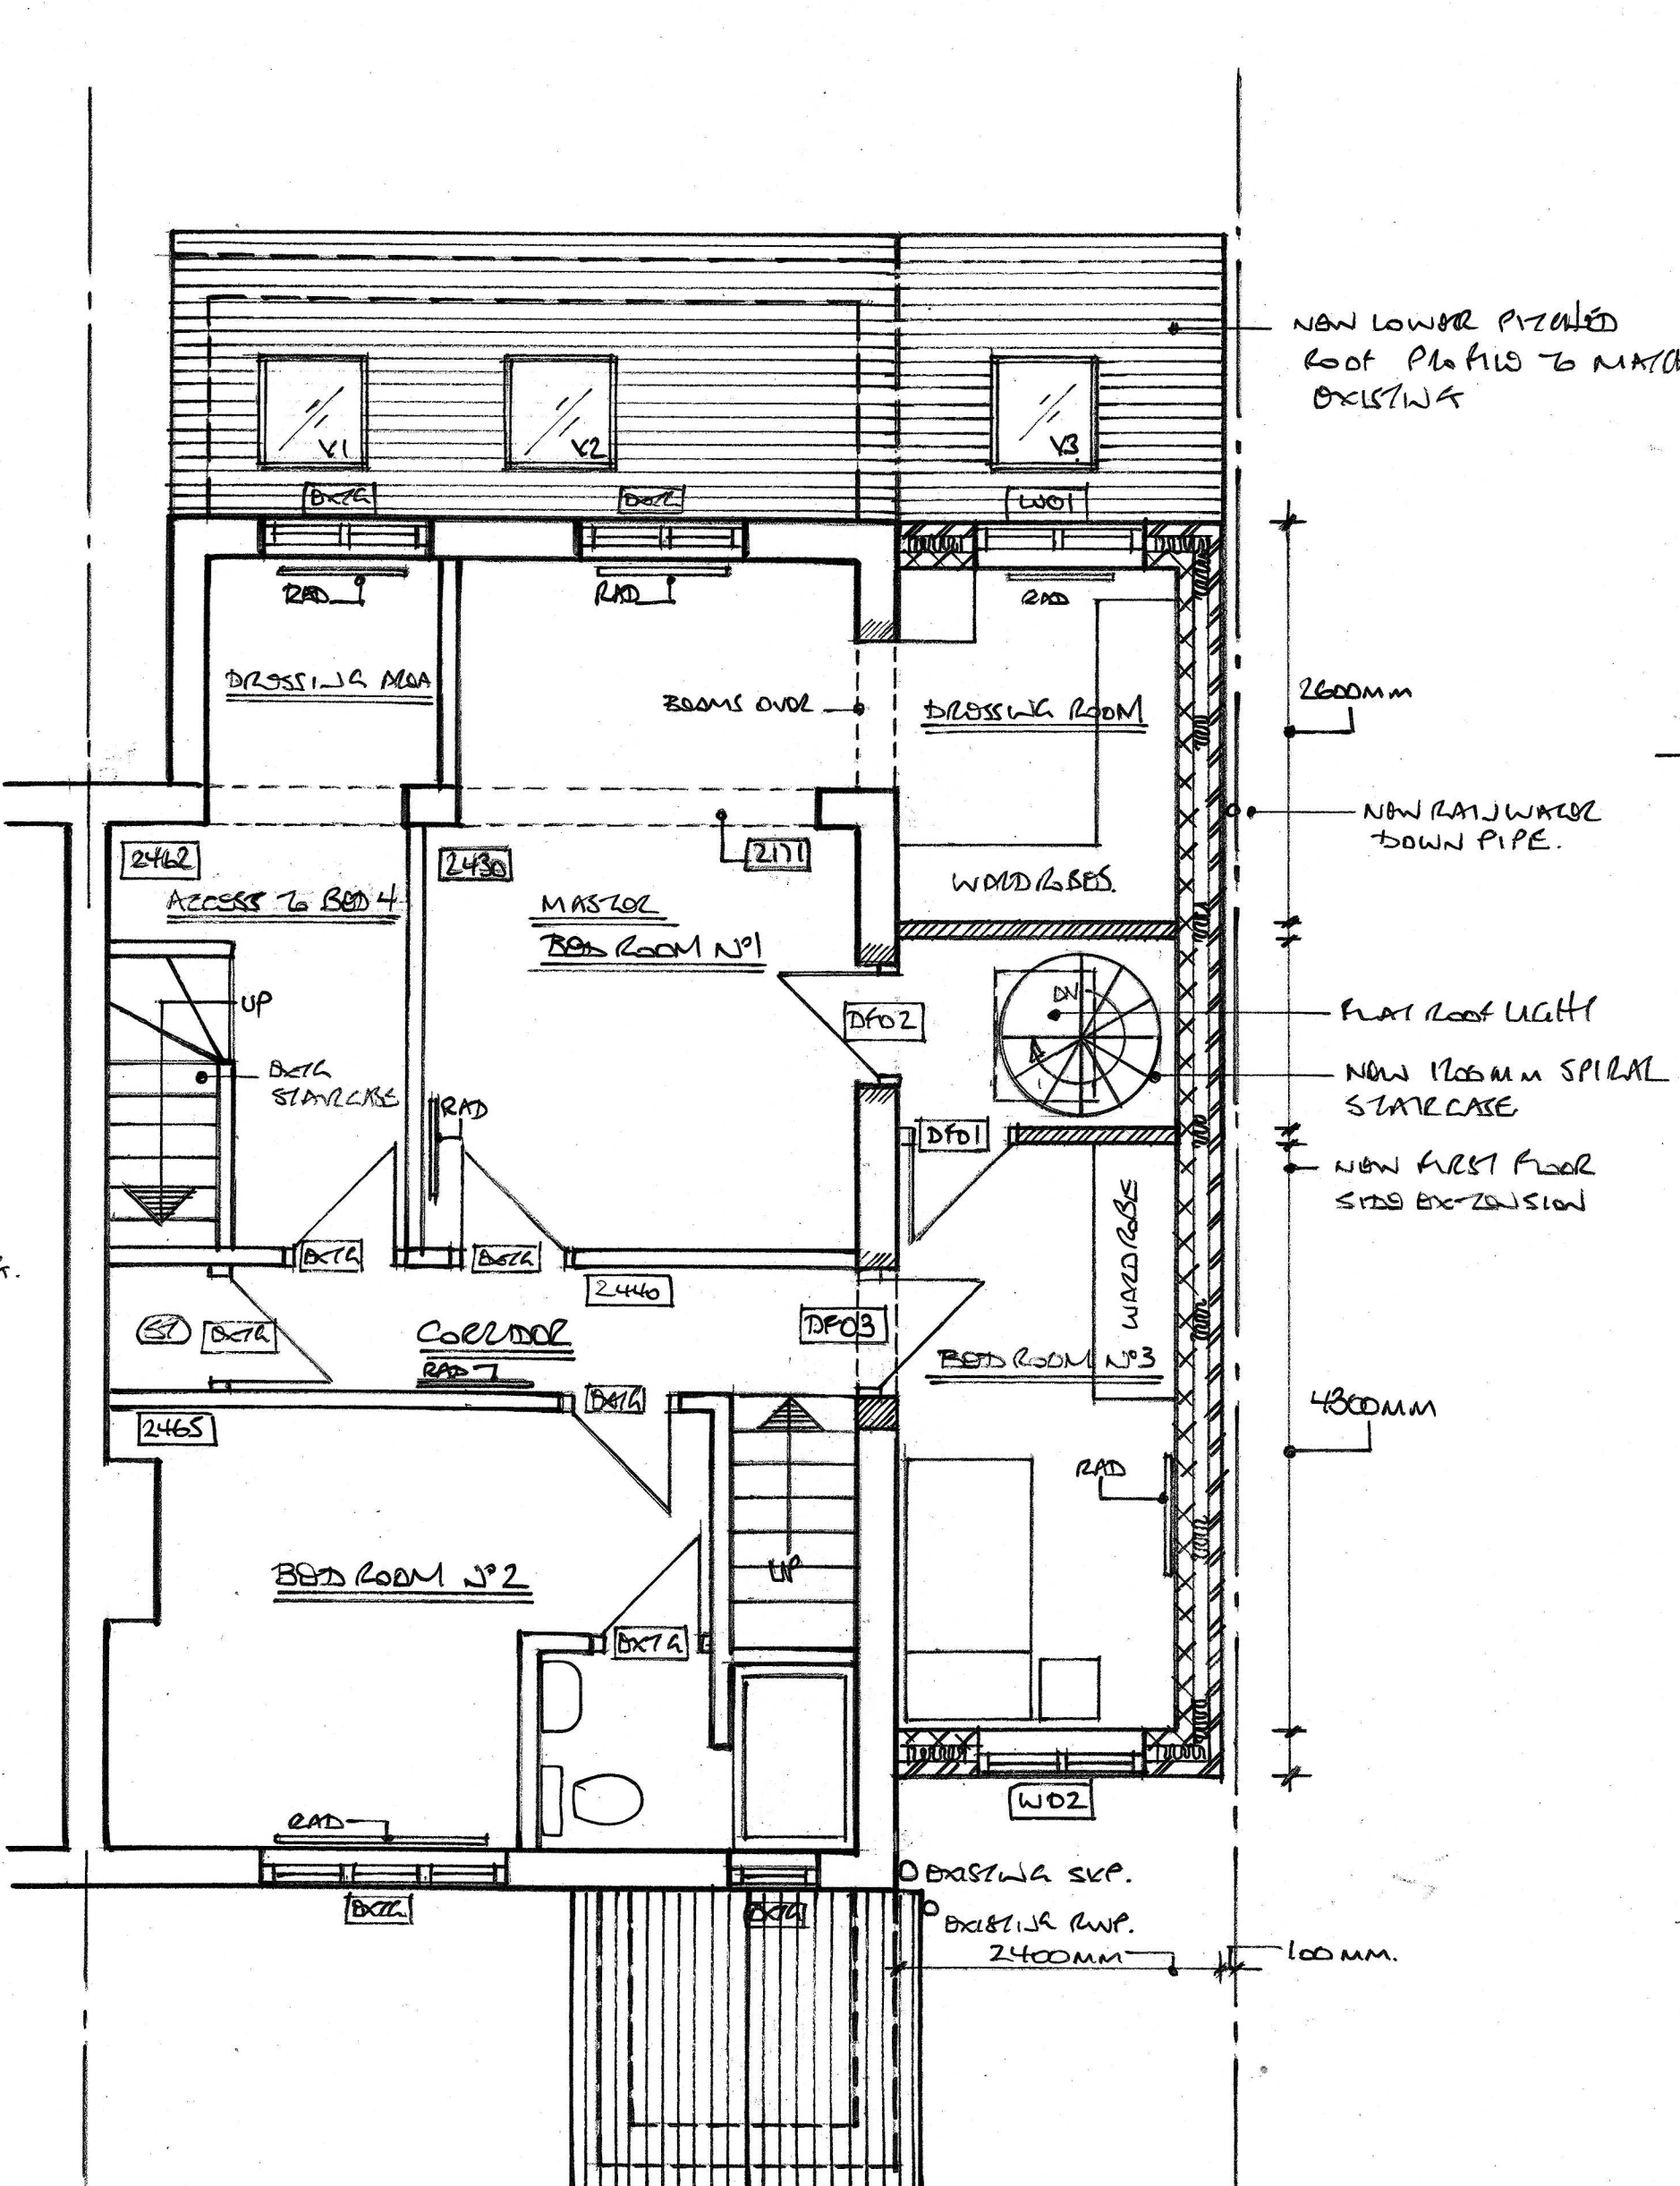

FIRST FLOOR

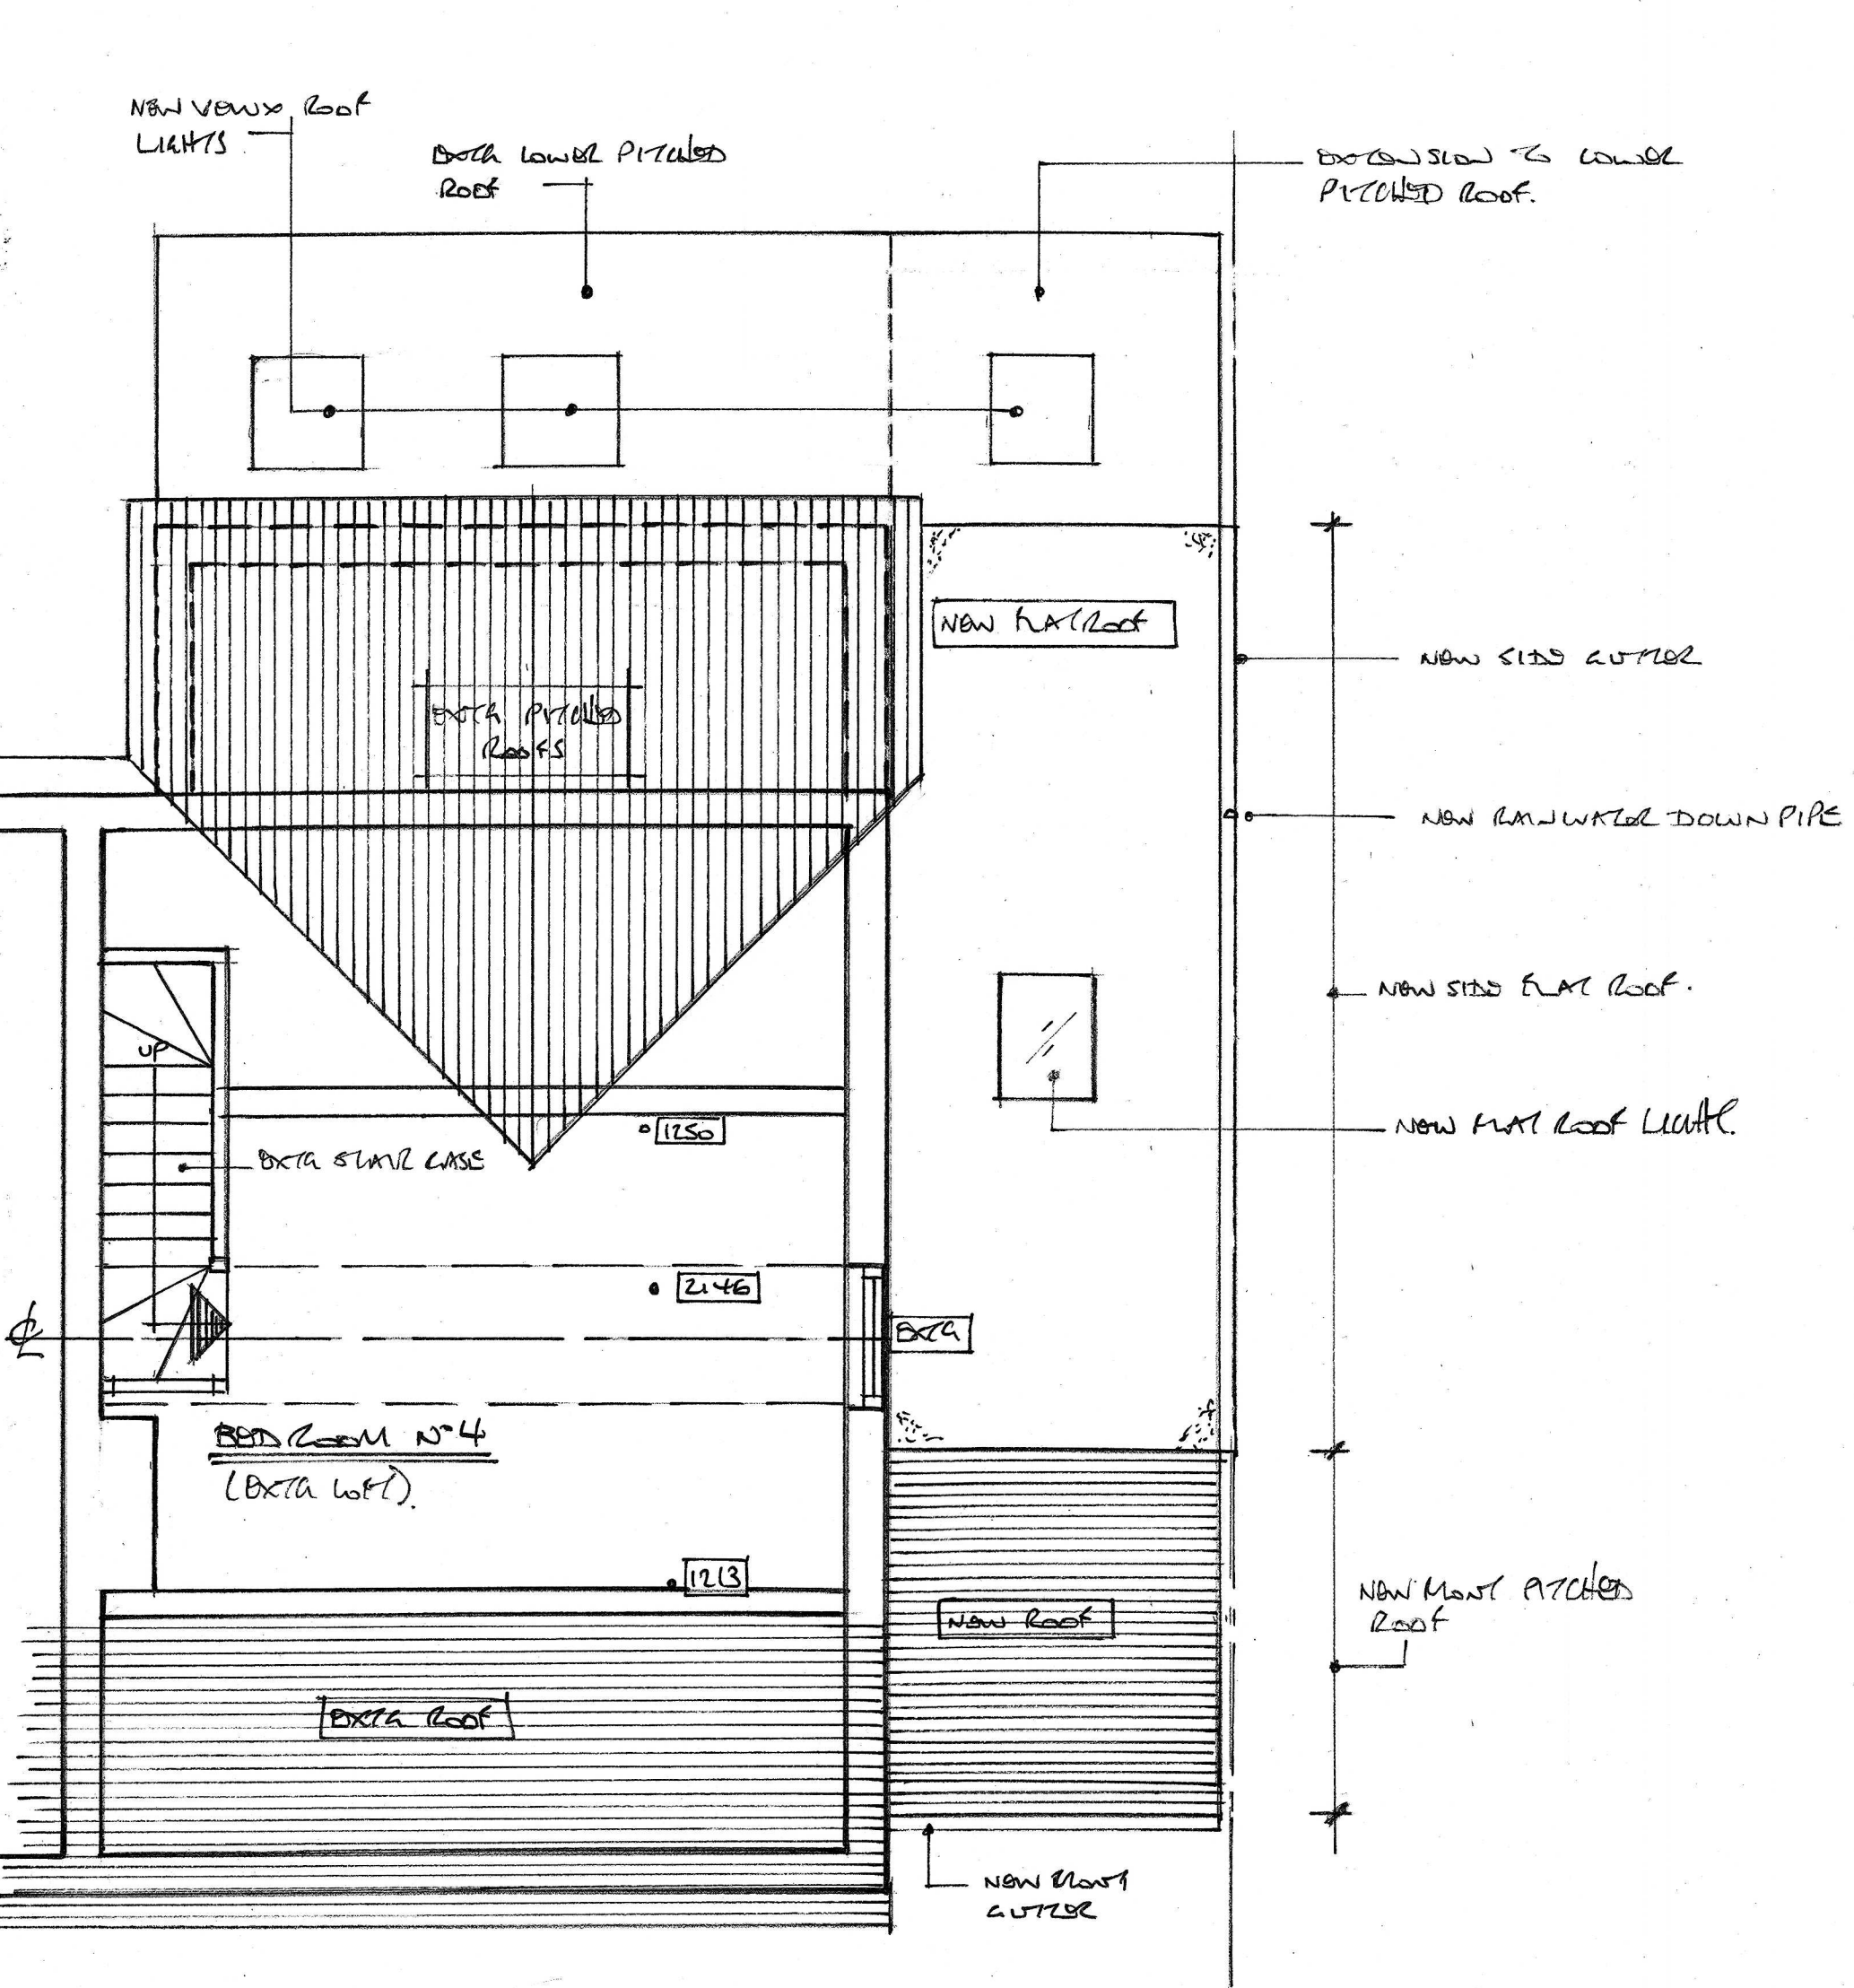

LOFT

PLOT DRAWING ON A4 PAPER SIZE FOR DETAILS TO SCALE.	
PROJECT :- 6 RAMSDALE ROAD CARLTON NOTTINGHAM NG4 3JT	DATUM :- 18/11/23
DRAWING :- PLANS AND ELEVATIONS AS PROPOSED	SCALE :- 1:50 AND 1:100
	DRAWING NO :- 6 RAM / PROP / 0001