




FRONT ELEVATION

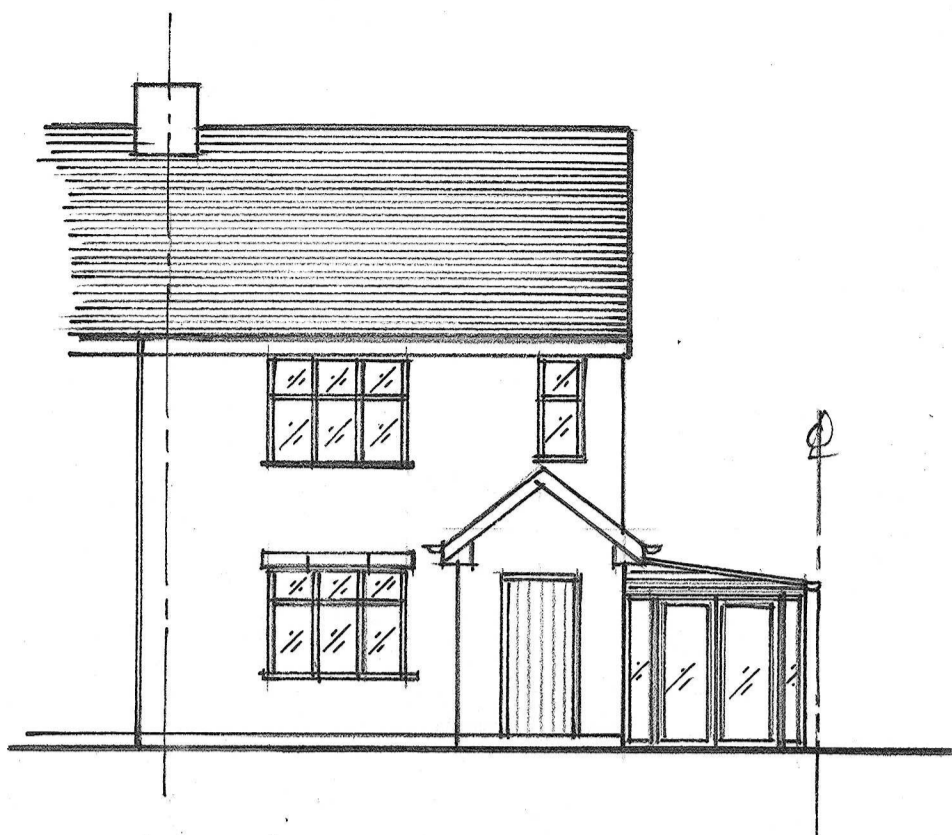



SIDE ELEVATION

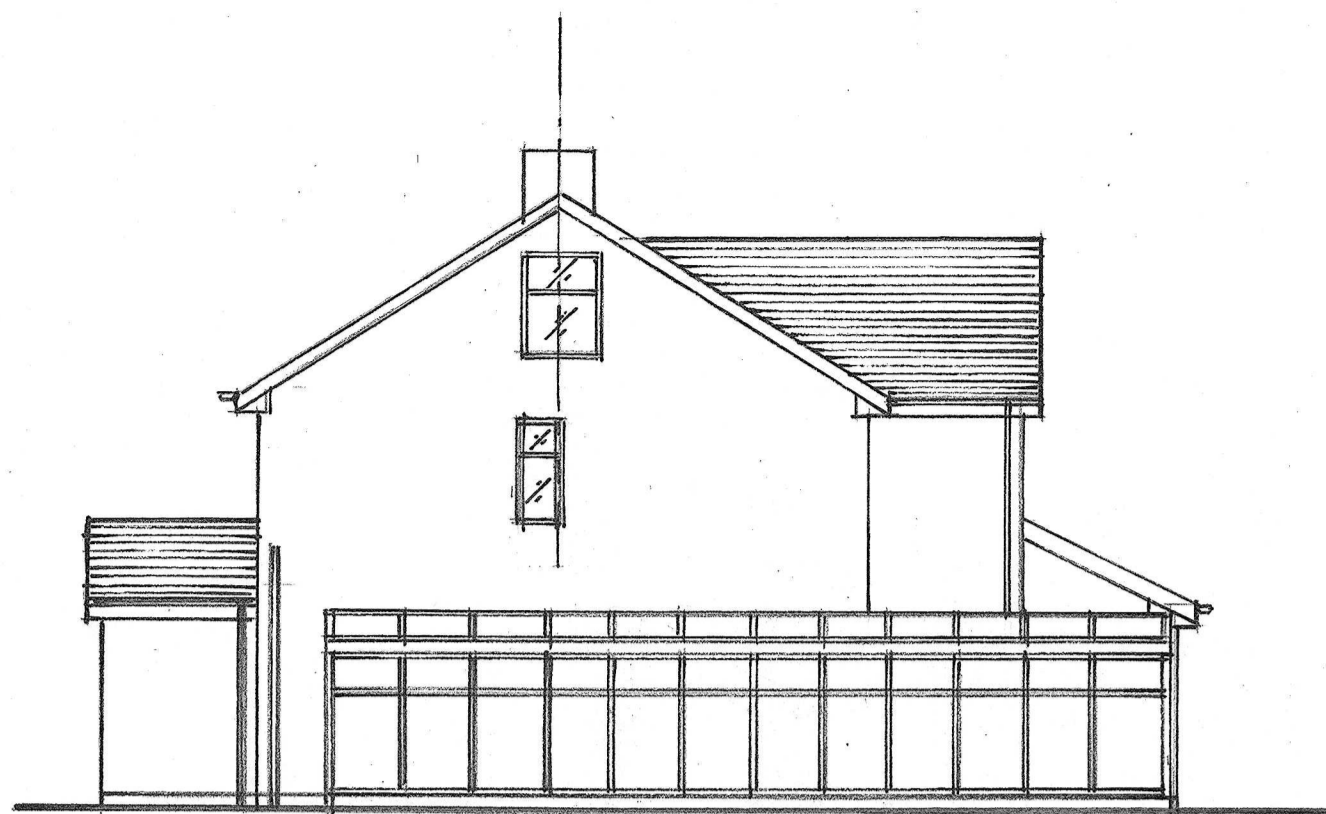


REAR ELEVATION

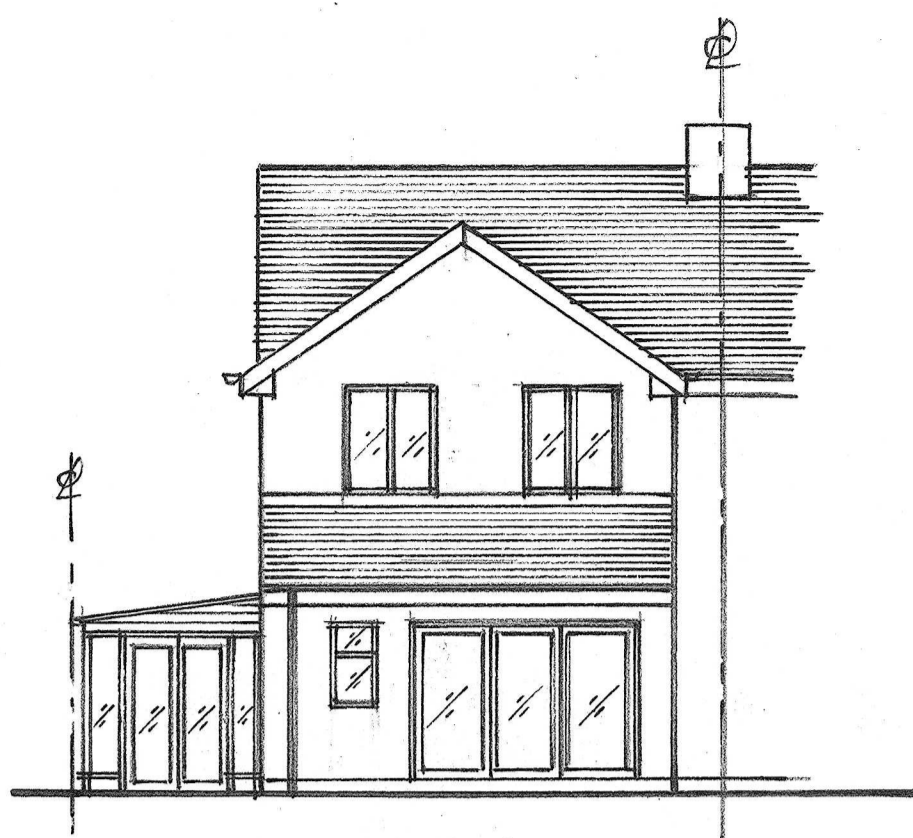


SIDE ELEVATION

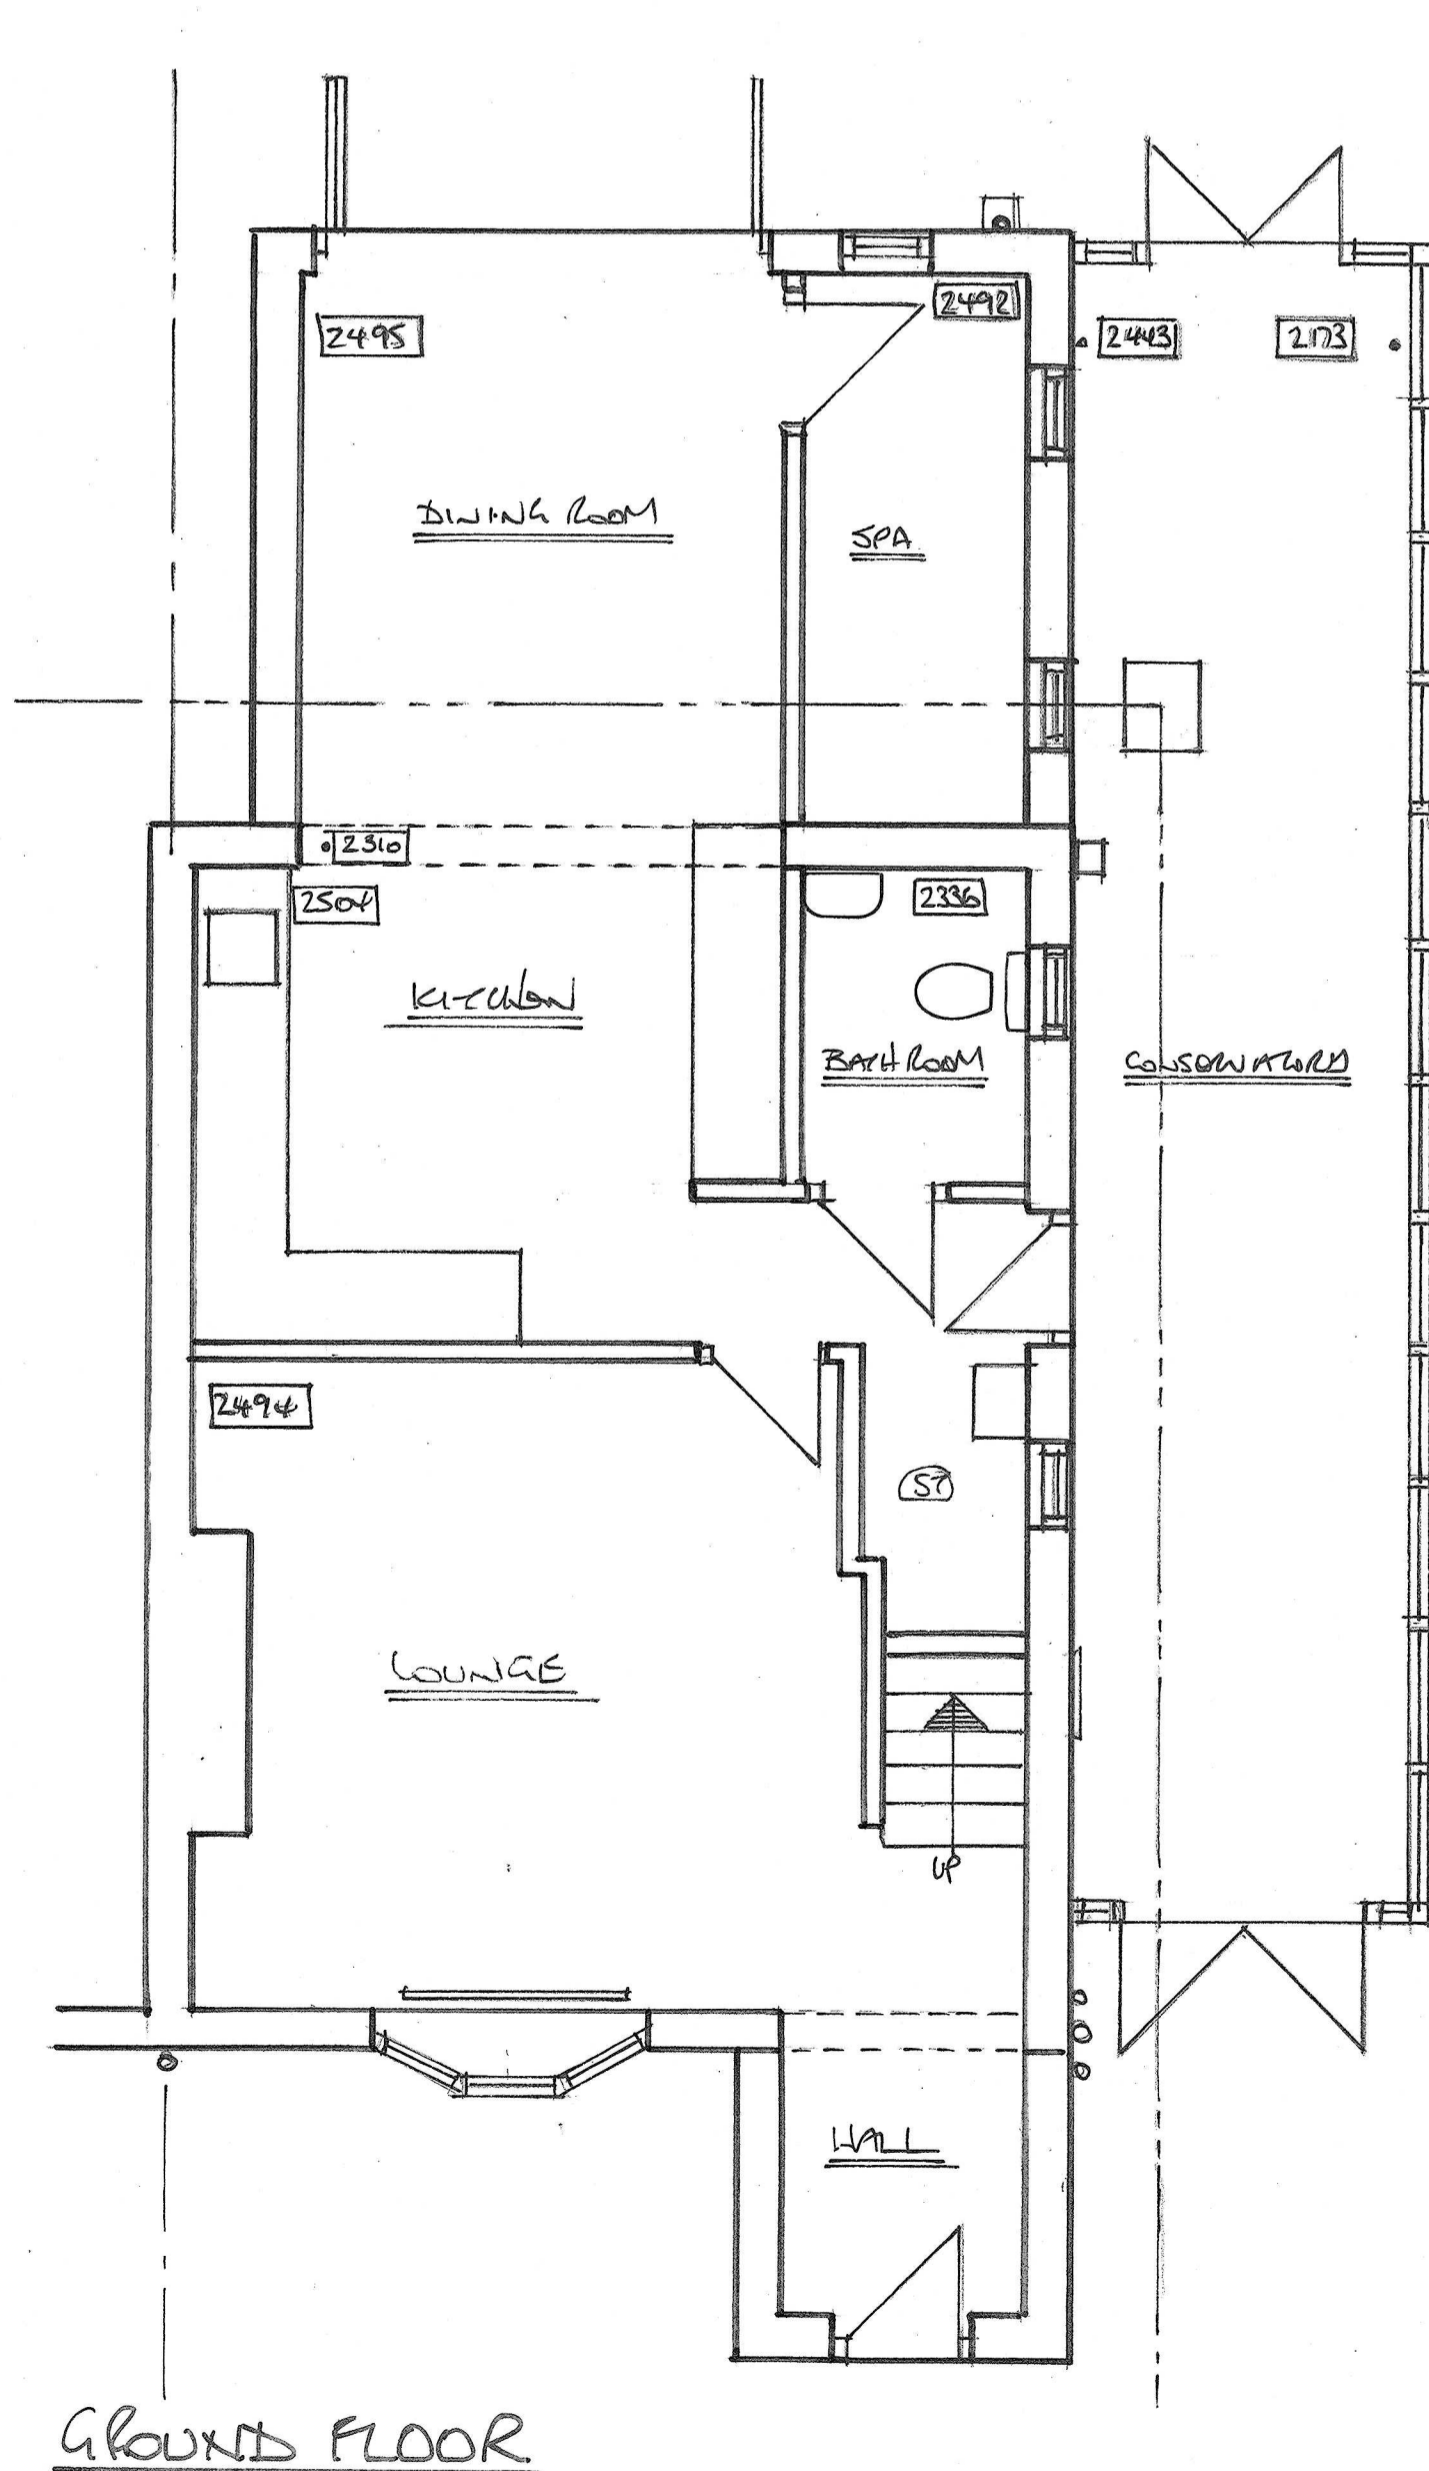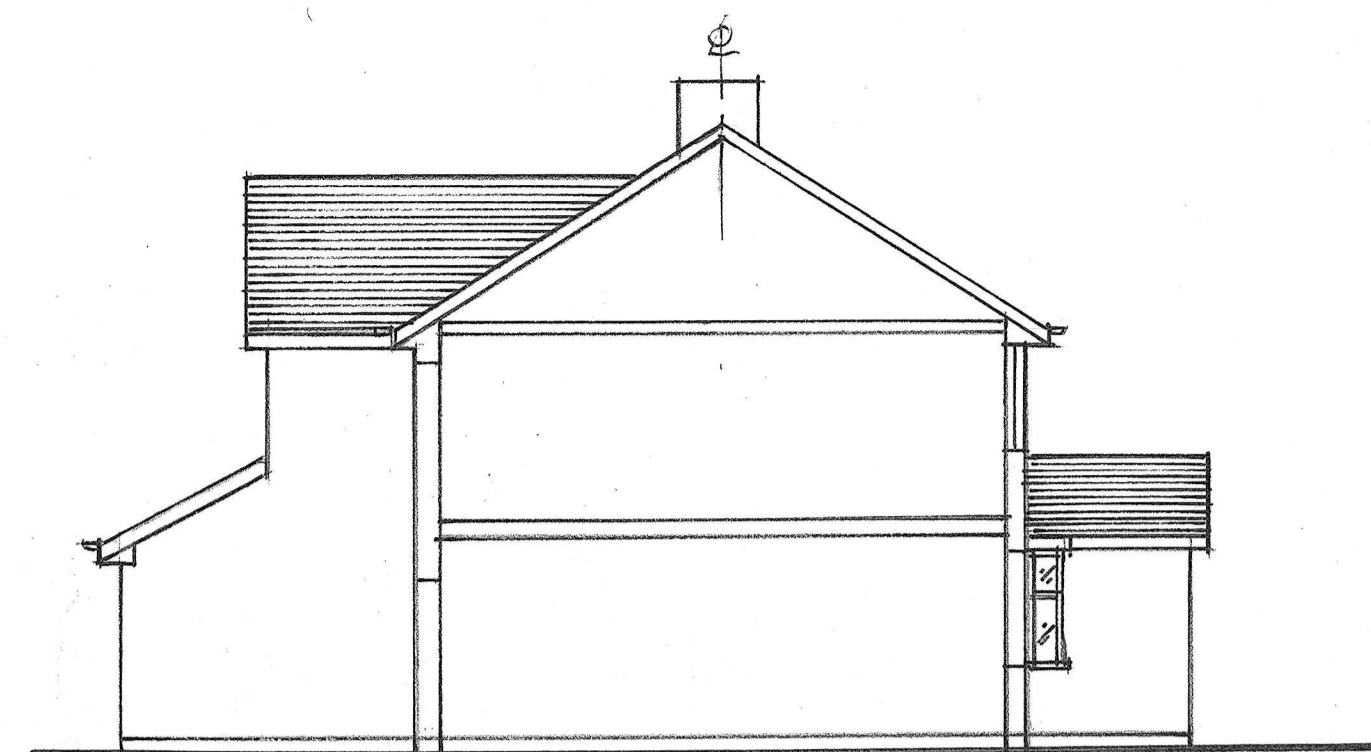

GROUND FLOOR

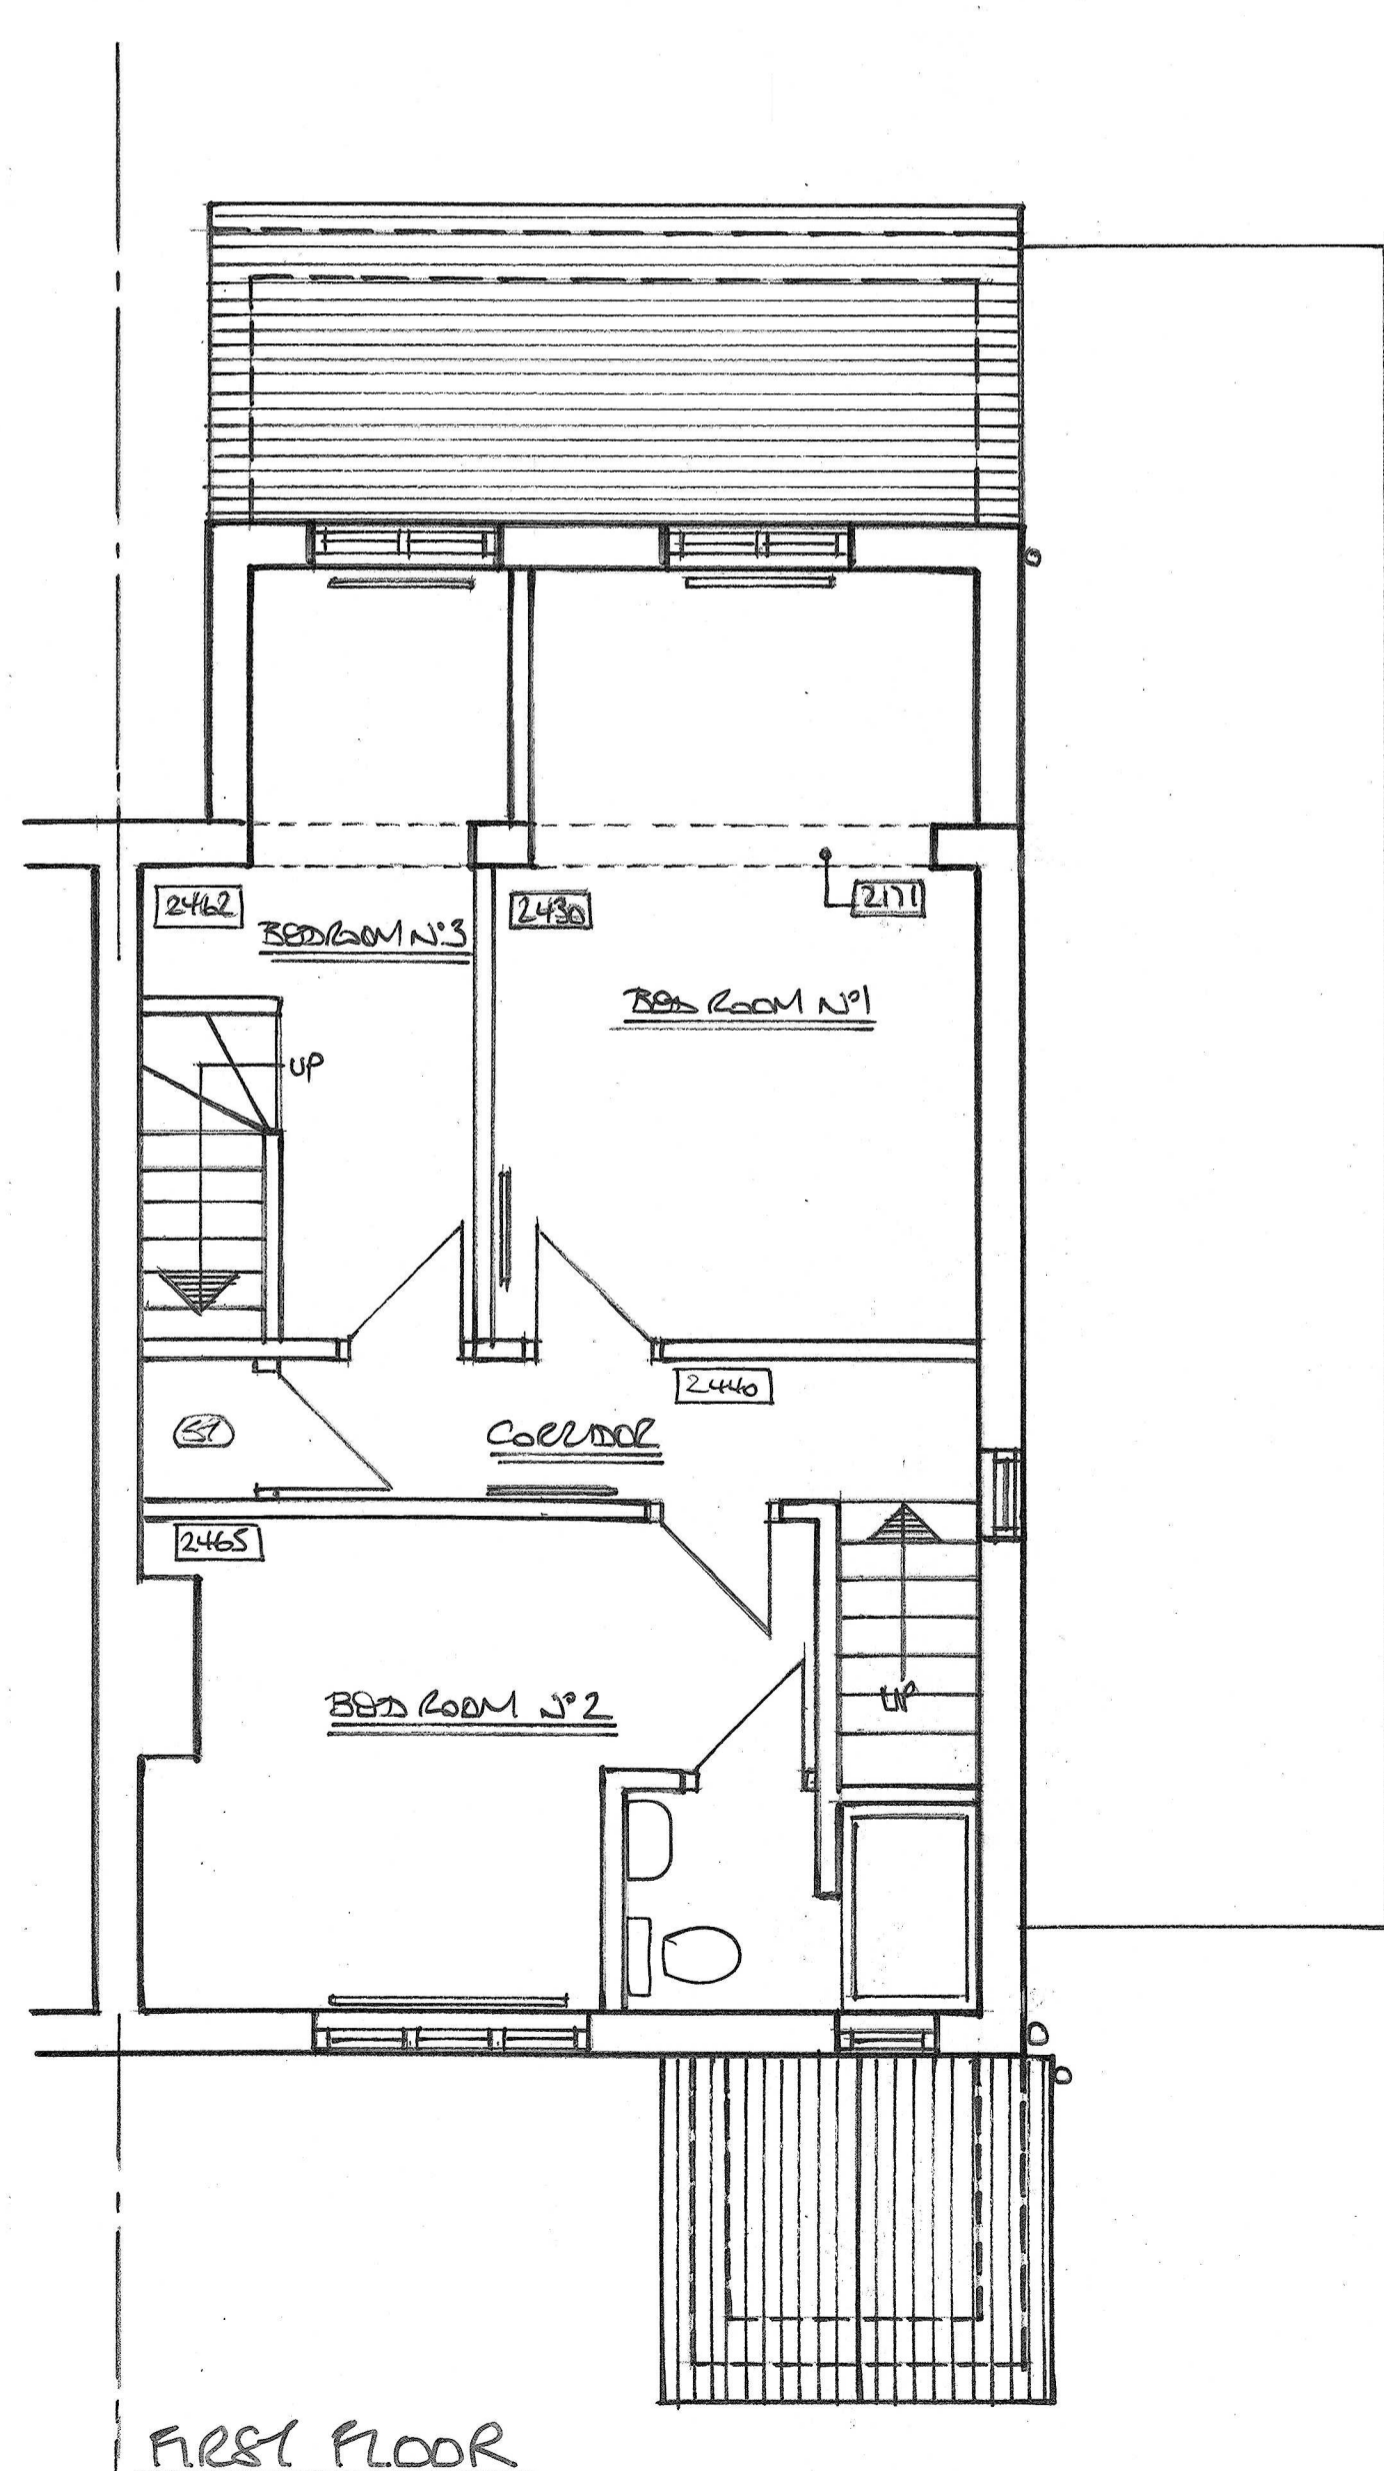

FIRST FLOOR

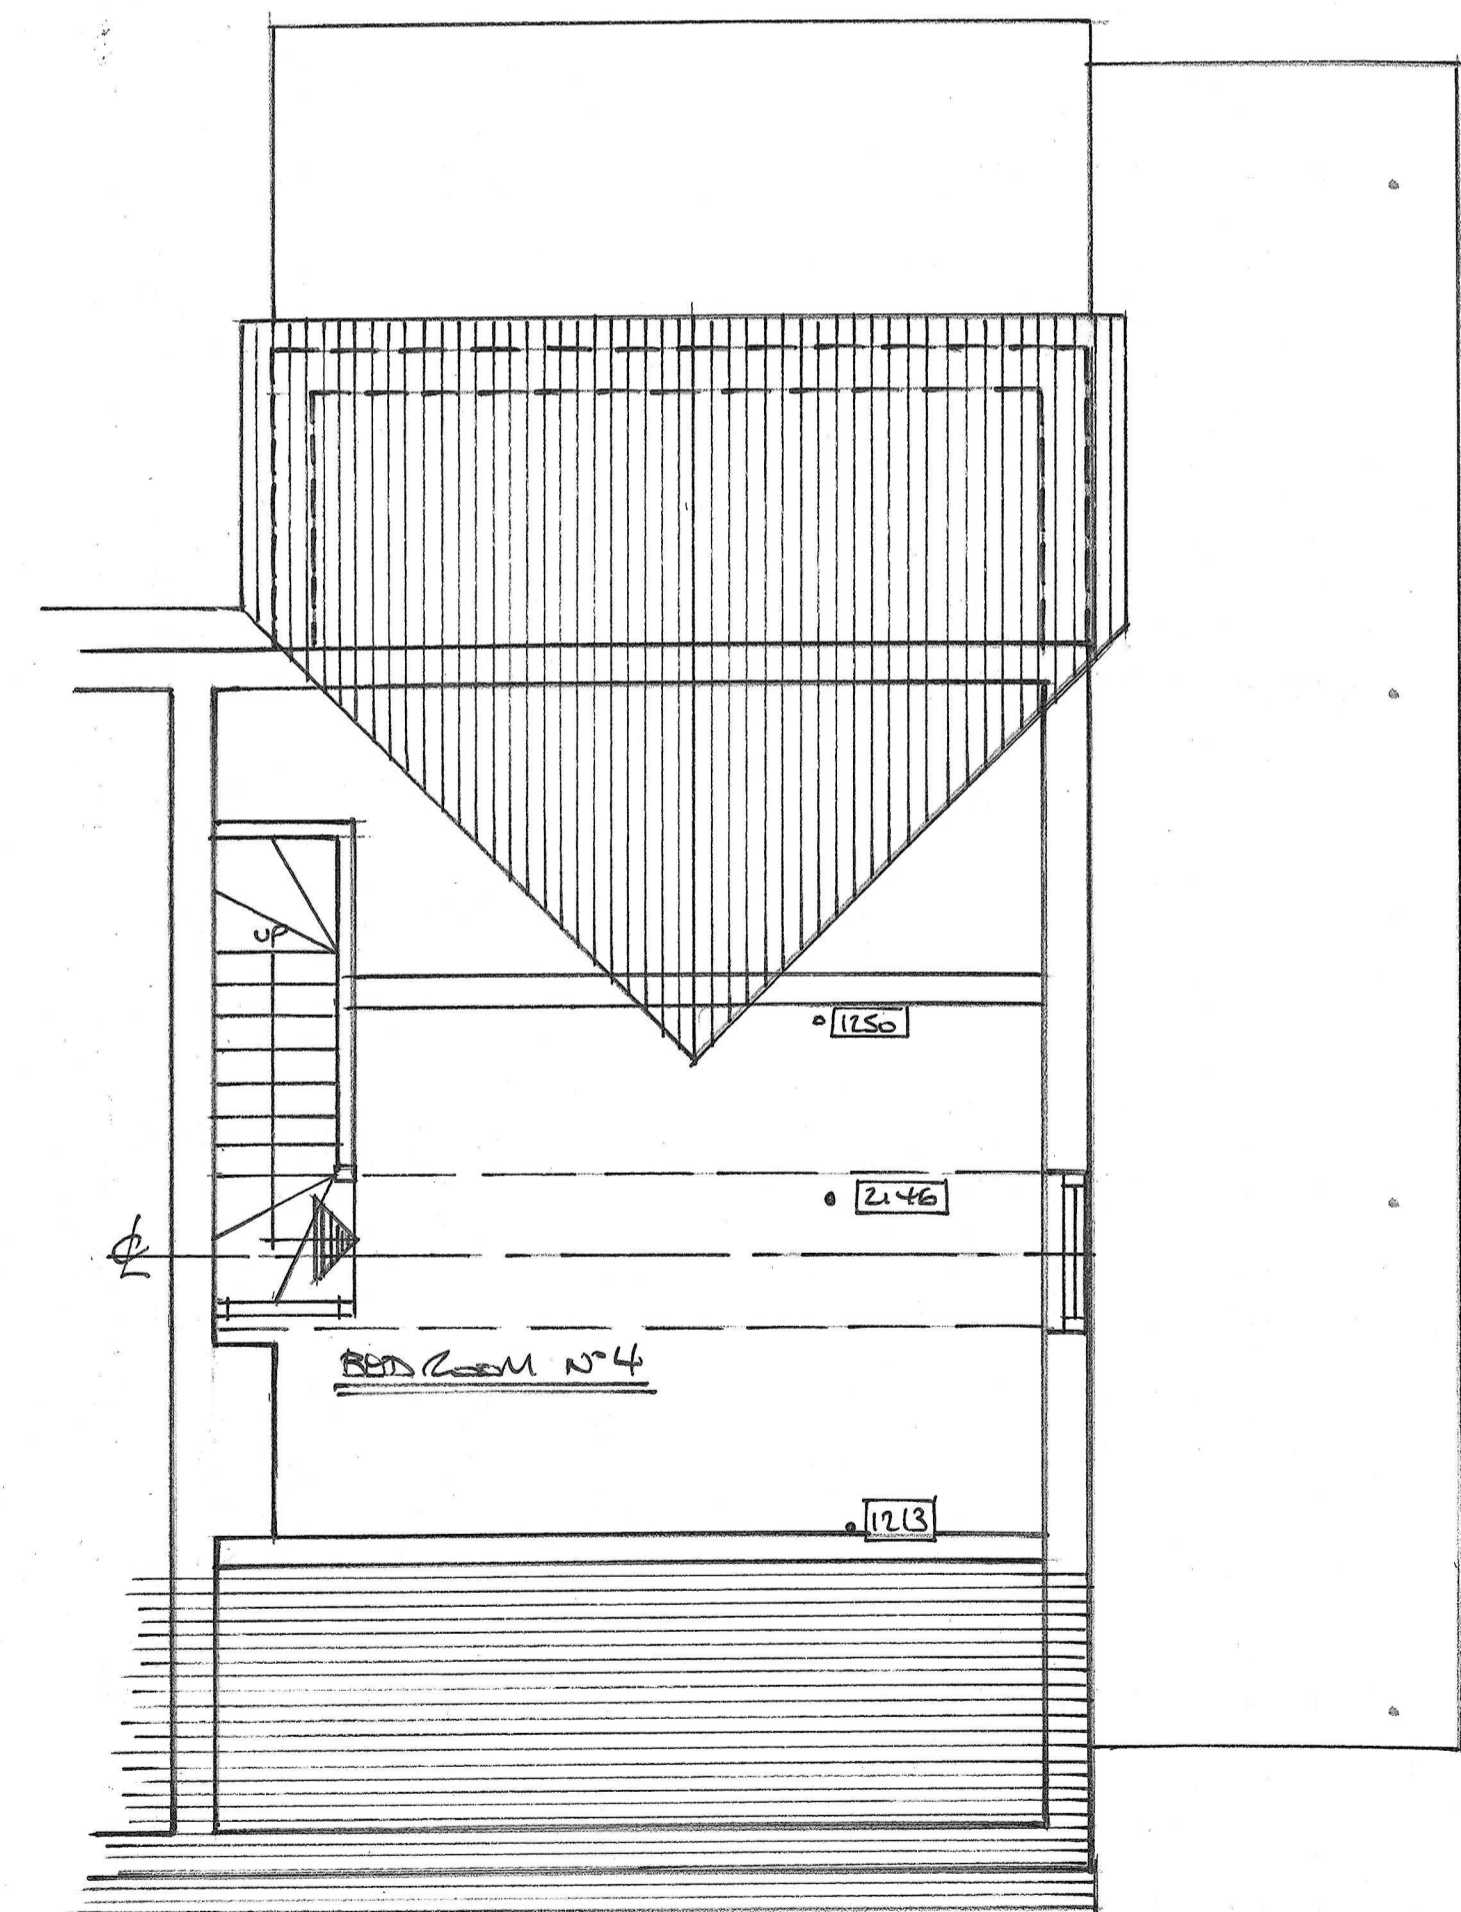

LOFT

PLOT DRAWING ON A1 PAPER SIZE FOR DETAILS TO SCALE.	
PROJECT :- 6 RAMSDALE ROAD CALTON NOTTINGHAM NG4 3JT	DATE :- 16/01/2023
DRAWING :- PLANS AND ELEVATIONS AS EXISTING.	SCALE :- 1:50 AND 1:100
	DRAWING NO :- 6 RAM / EXG / 10001