




South West Elevation
Scale: 1:50

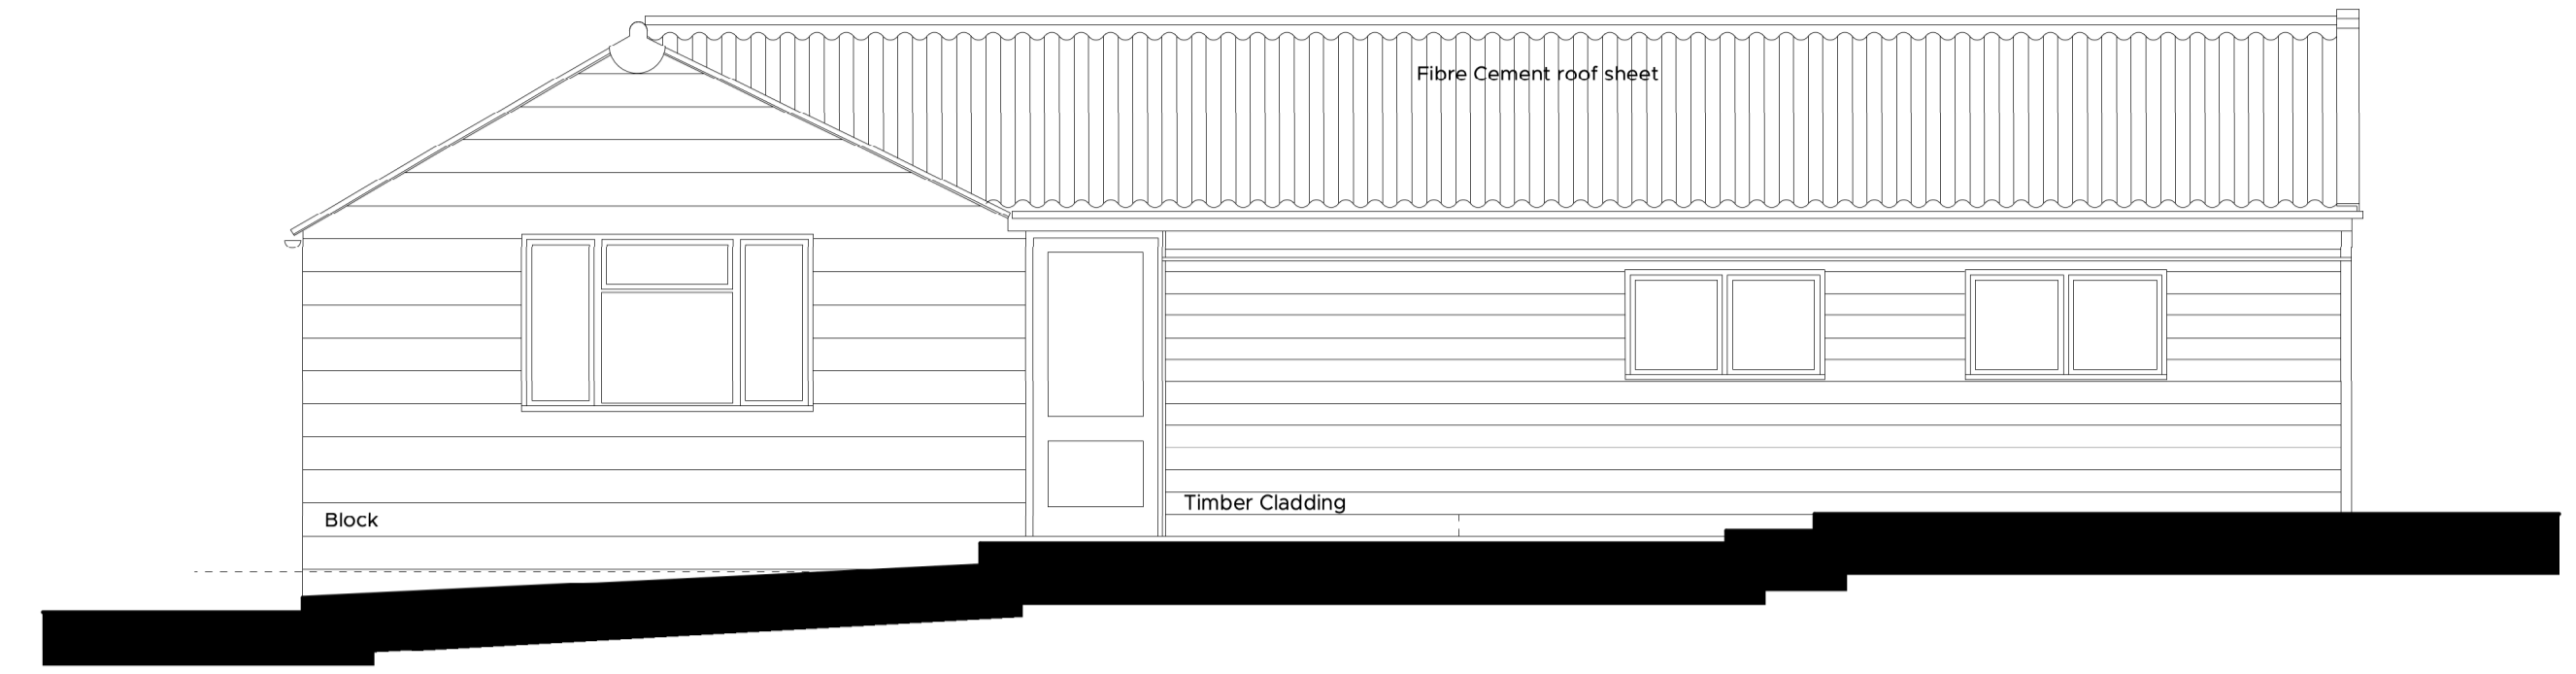


South East Elevation
Scale: 1:50

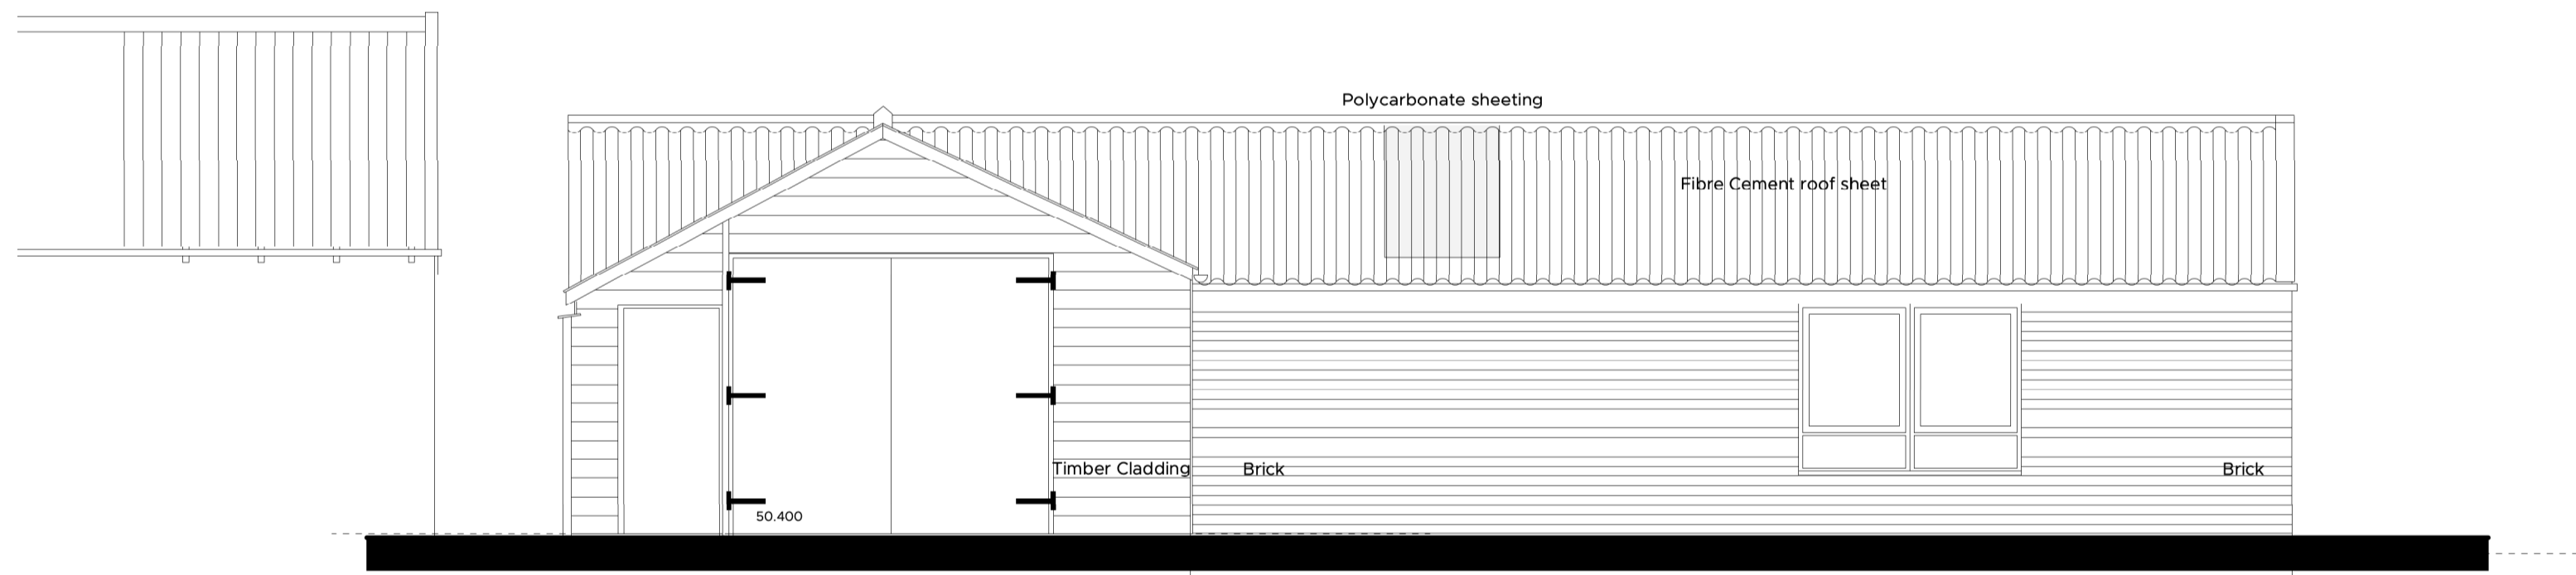

North East Elevation
Scale: 1:50

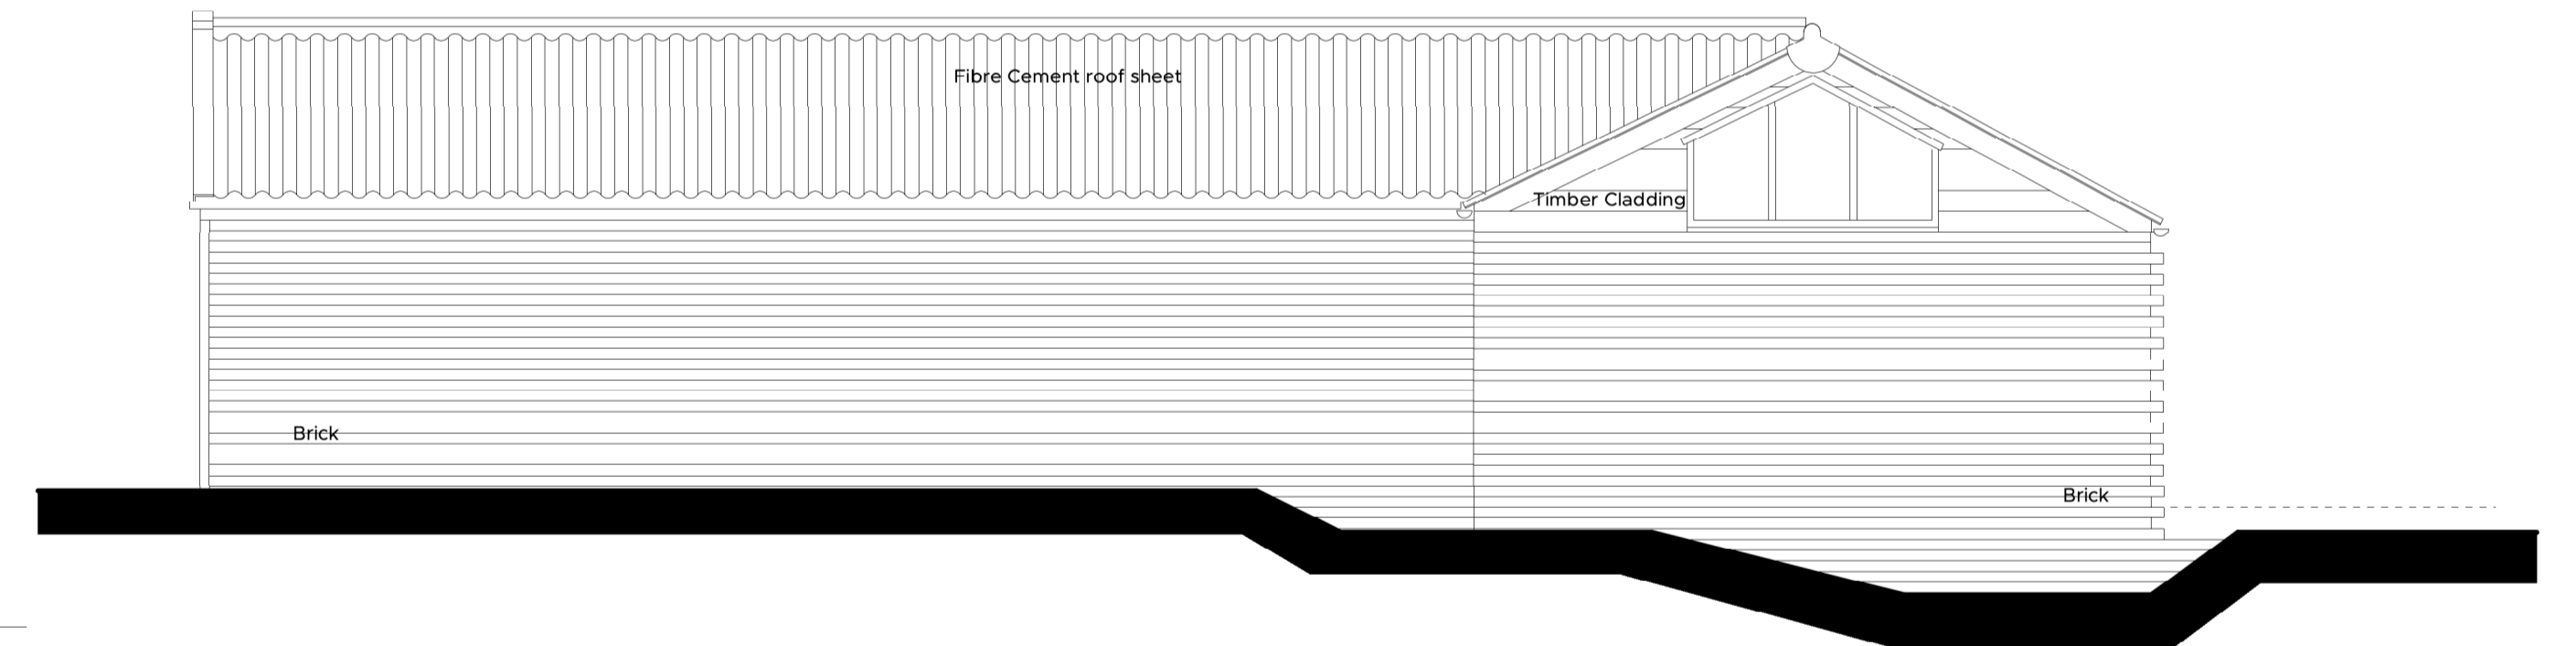

North West Elevation
Scale: 1:50

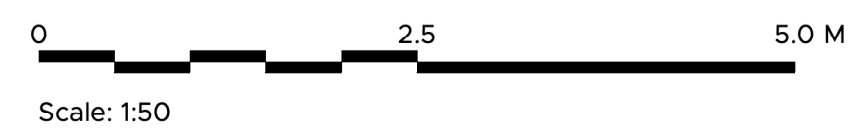

REVISION	DESCRIPTION	DATE	DRAWN	CHECK

5769 PA_04

TITLE Existing Elevations

SCALE 1:50 SHEET SIZE A1

ISSUE DATE 15/10/2022

AUTHOR FB CHECK PB

PROJECT Proposed Alterations and Extensions to Single Storey Outbuilding, Walnut Tree Barn, Duke Street, Hintlesham, Suffolk, IP8 3PW

CLIENT Mr & Mrs Bostock

STATUS PLANNING