



South East Elevation  
Scale: 1:50

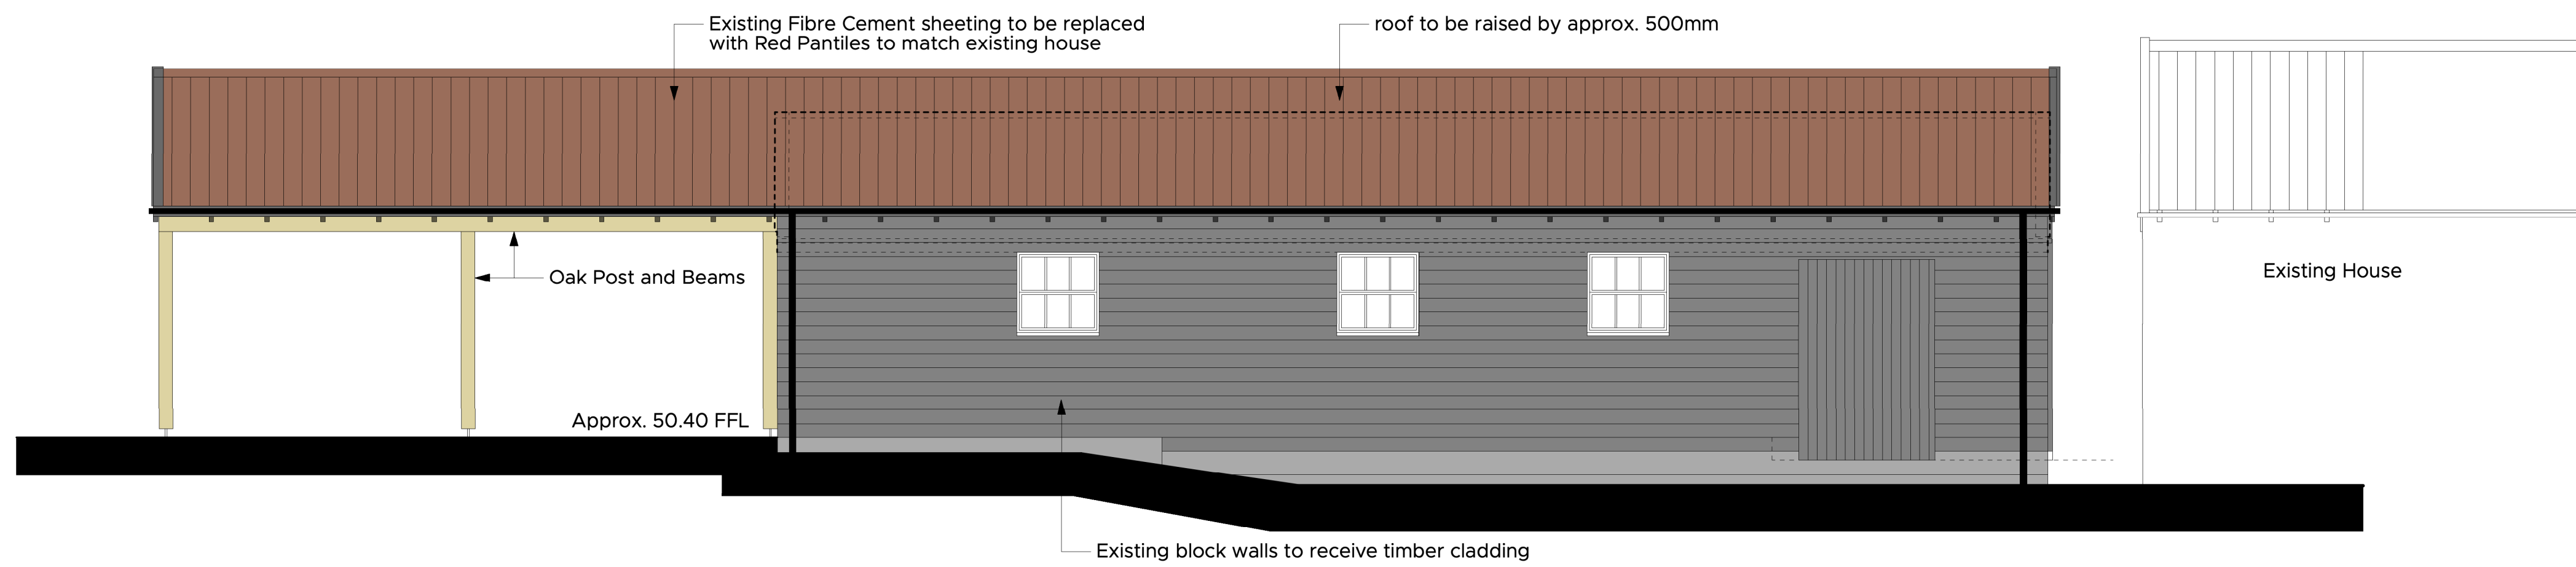

South West Elevation  
Scale: 1:50

 

REVISION	DESCRIPTION	DATE	DRAWN	CHECK
----------	-------------	------	-------	-------

<b>5769</b>	<b>PA_07</b>			
<b>TITLE</b> Proposed Elevations				
<b>SCALE</b> 1:50		<b>SHEET SIZE</b> A1		
<b>ISSUE DATE</b> 15/10/2022				
<b>AUTHOR</b> FB		<b>CHECK</b> PB		
<b>PROJECT</b> Proposed Alterations and Extensions to Single Storey Outbuilding, Walnut Tree Barn, Duke Street, Hintlesham, Suffolk, IP8 3PW				
<b>CLIENT</b> Mr & Mrs Bostock				
<b>STATUS</b> PLANNING				