



North West Elevation  
Scale: 1:50

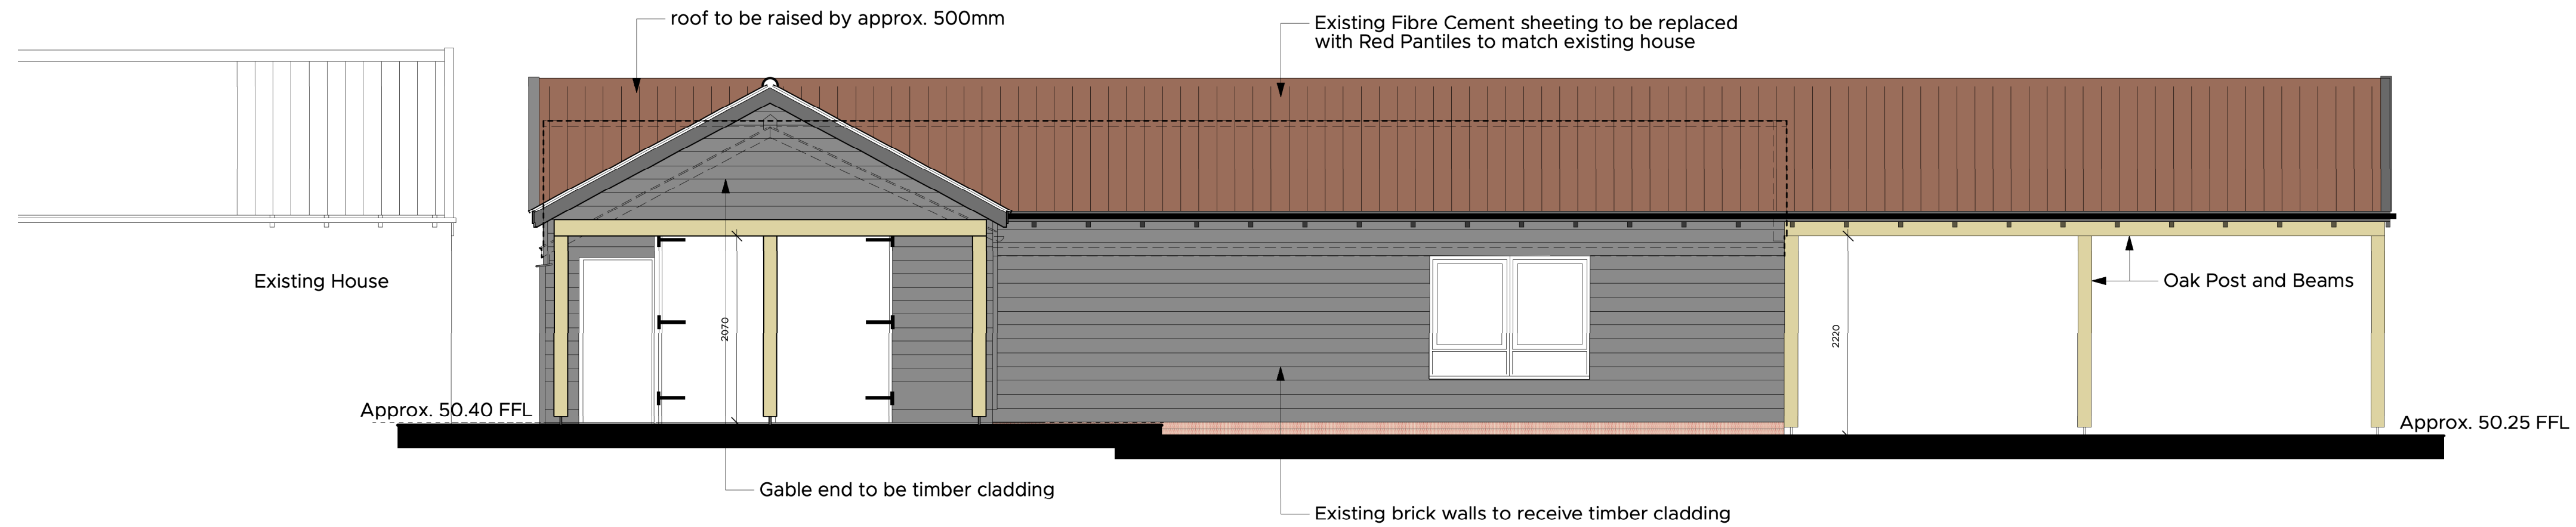

North East Elevation  
Scale: 1:50

 

NO.	DESCRIPTION	DATE	DRAWN	CHECK

JOB NO.	<b>5769</b>	DRAWING TITLE	<b>PA_06</b>	REVISION
TITLE	Proposed Elevations			
SCALE	1:50	SHEET SIZE	A1	
ISSUE DATE	15/10/2022			
AUTHOR	FB	CHECK	PB	
PROJECT	Proposed Alterations and Extensions to Single Storey Outbuilding, Walnut Tree Barn, Duke Street, Hintlesham, Suffolk, IP8 3PW			
CLIENT	Mr & Mrs Bostock			
STATUS	PLANNING			