





Elevations to be rendered

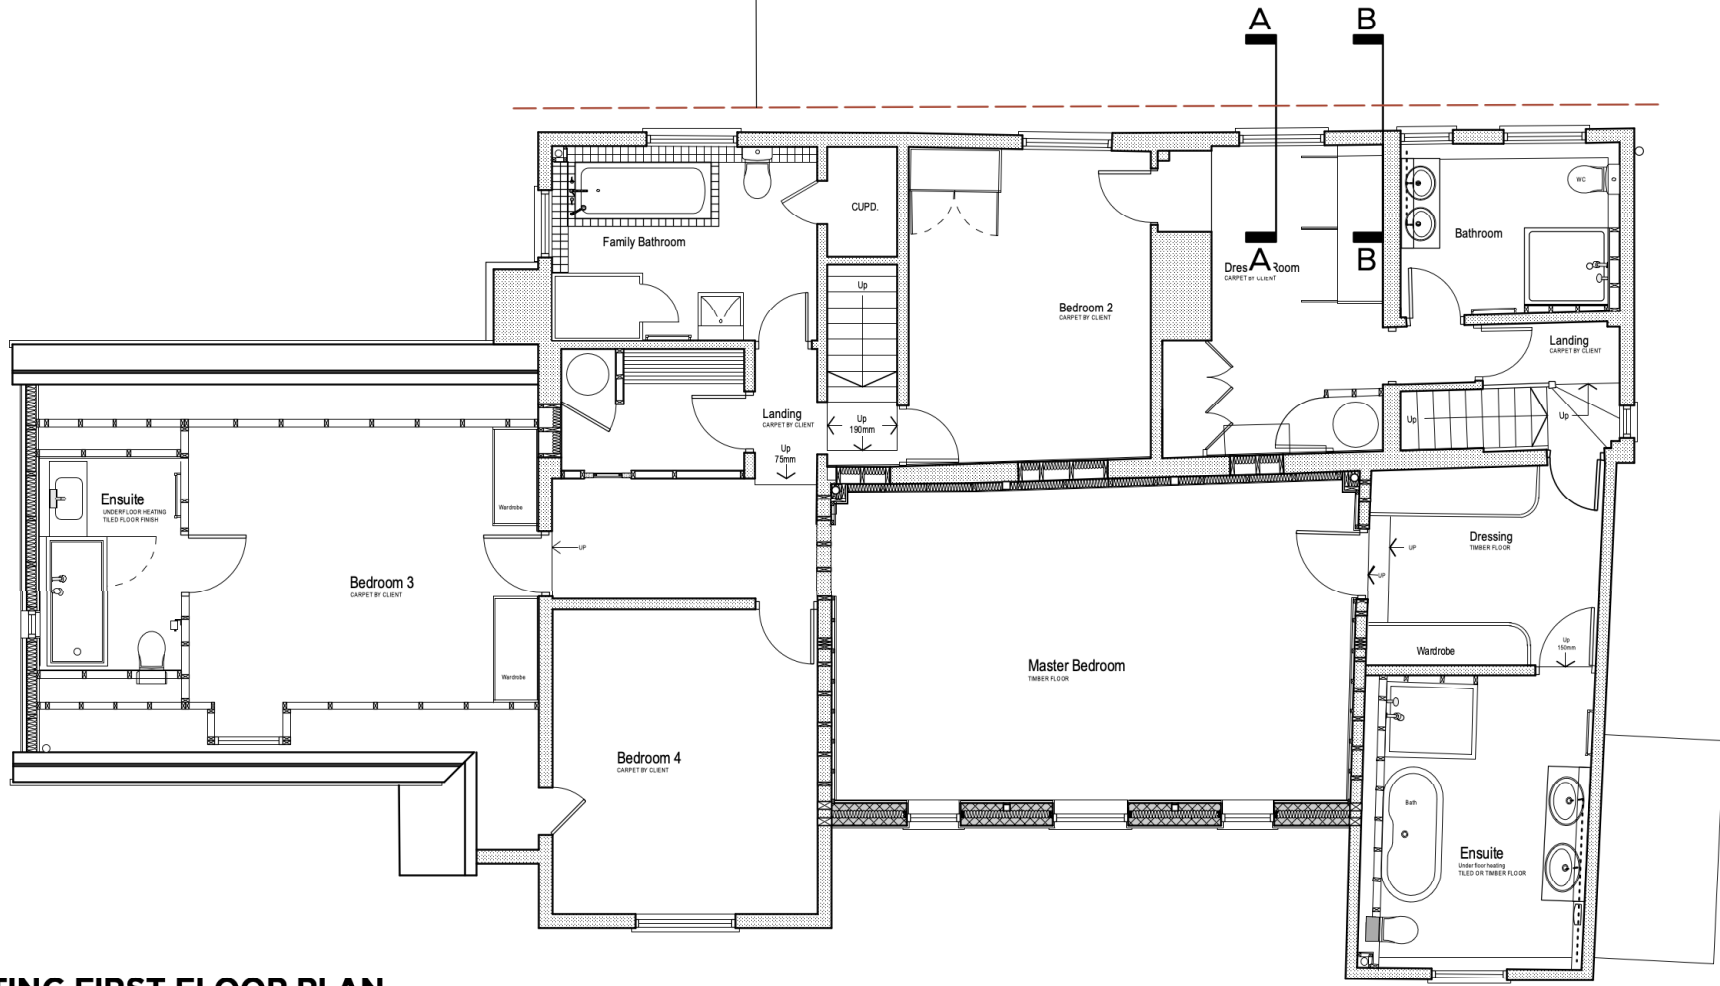

EXISTING FIRST FLOOR PLAN

Elevations to be rendered

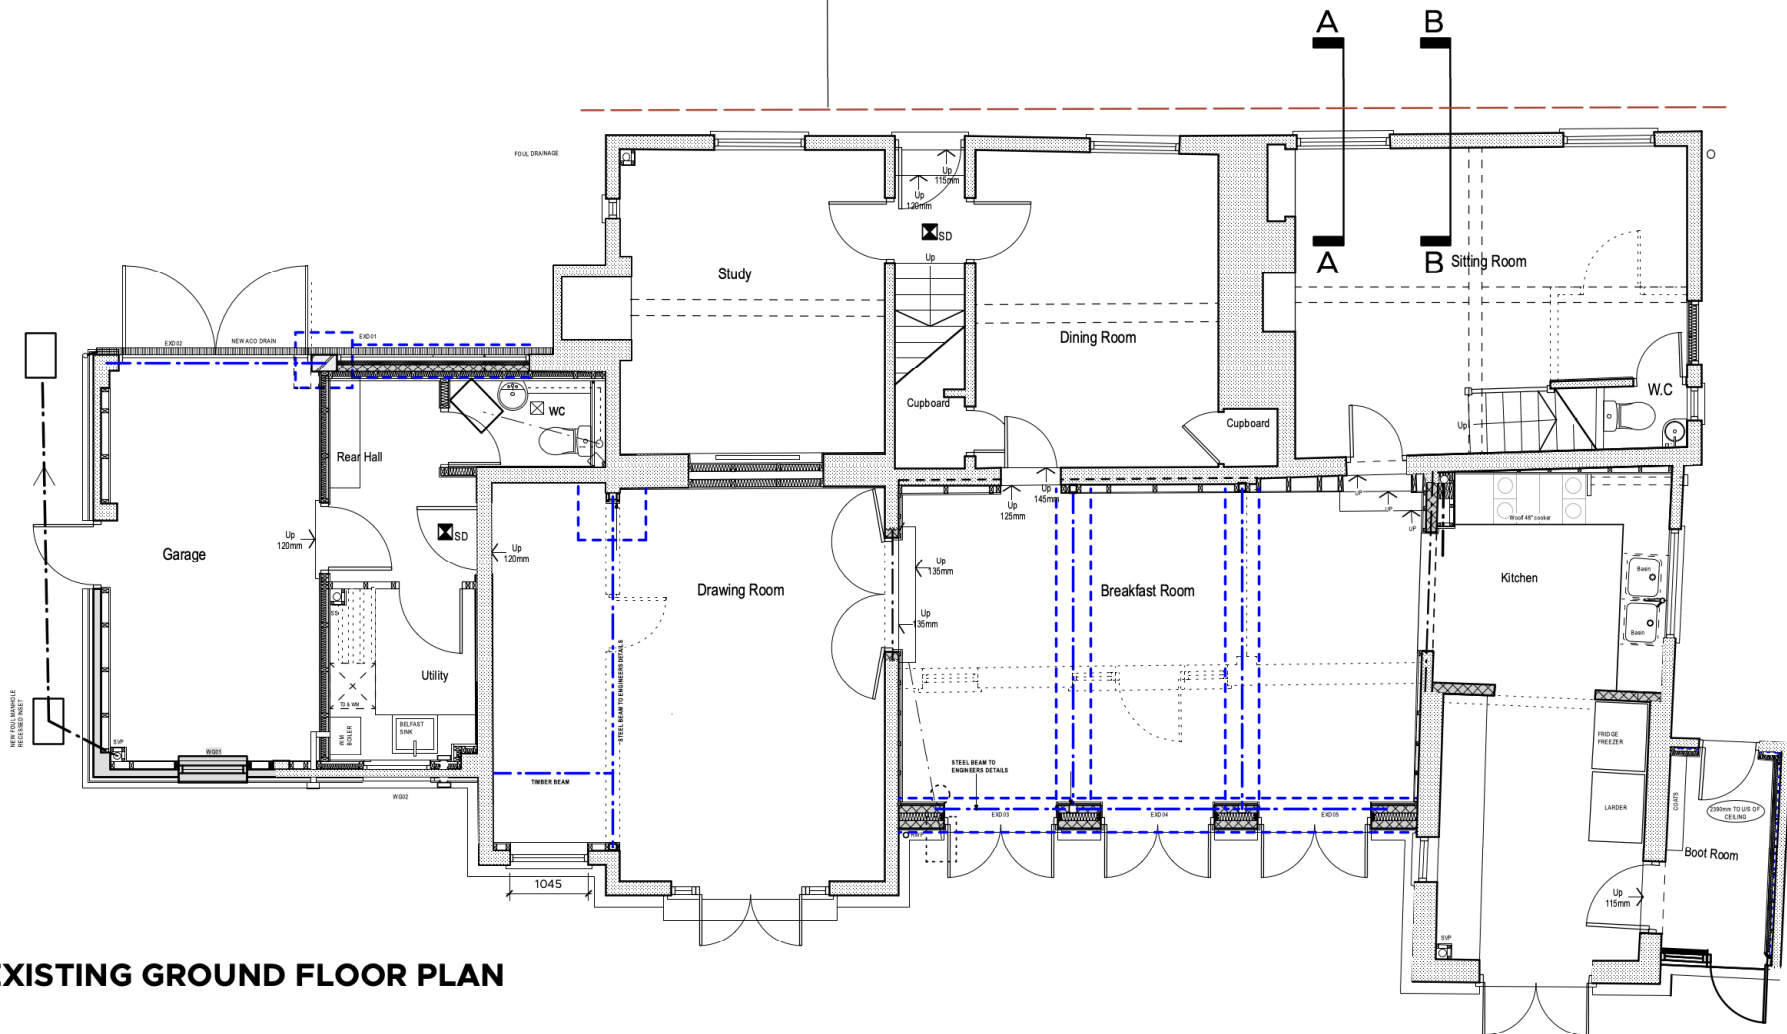

EXISTING GROUND FLOOR PLAN



Scale: 1:100



PROJECT Proposed Repairs
52 & 54, Bear Street
Nayland, Suffolk CO6 4HX
CLIENT Mr. & Mrs. D. Margrett

TITLE Existing Floor Plans

REVISION	DESCRIPTION	DATE	DRAWN	CHECK

SCALE 1:100 SHEET SIZE A3

ISSUE DATE 07/11/2023

JOB No.	DRAWING No.	REVISION
5902	SU_03	

STATUS SURVEY

AUTHOR FDS CHECK PB

Market Place / Hadleigh / Ipswich / Suffolk / IP7 5DN
T / 01473 827992 E / enquiries@wk-architects.co.uk
Do not scale from drawing; work to figured dimensions only.
Copyright © Wincer Kievenaar Architects Limited
5902_SK Proposed Drawings.vwx