


View showing the current state of the roof

1

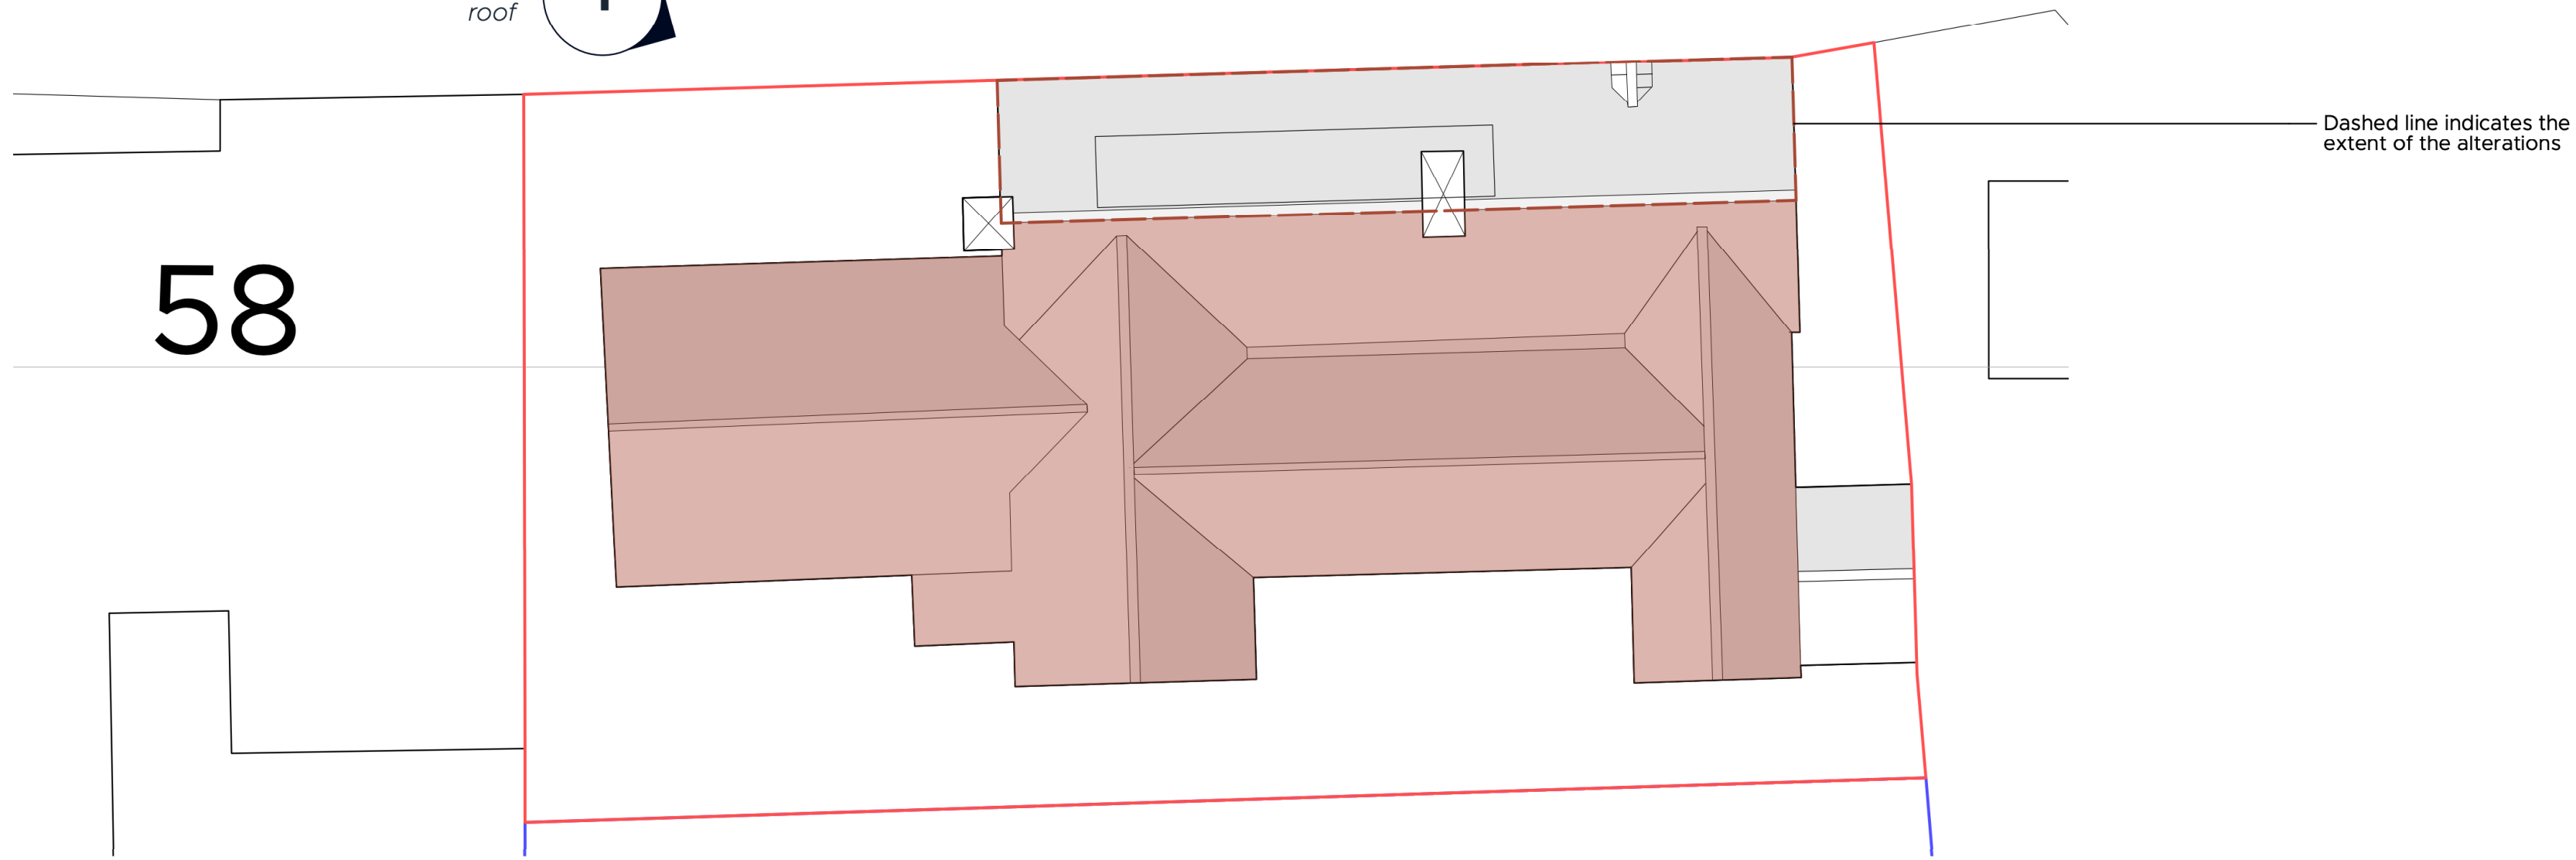

Dashed line indicates the extent of the alterations



1 - View showing the current state of the roof



Image shows the difference between the edge tiles of the altered end of the gable and the current northern roof face. Roof tile will have the same profile as the plain tiles on the altered sections which have been chosen to match the existing.

KEY

- Previously altered
- Proposed to be replaced

REVISION	DESCRIPTION	DATE	DRAWN	CHECK

JOB NO.	DRAWING NO.	REVISION
5902	SU_02	

TITLE Existing Site Plan

SCALE 1:100 SHEET SIZE A2

ISSUE DATE 07/11/2023

AUTHOR FDS CHECK PB

PROJECT Proposed Repairs
52 & 54, Bear Street
Nayland, Suffolk CO6 4HX

CLIENT Mr. & Mrs. D. Margrett

STATUS SURVEY



Market Place / Hadleigh / Ipswich / Suffolk / IP7 5DN
T / 01473 827992 E / enquiries@wk-architects.co.uk
Do not scale from drawing; work to figured dimensions only.
Copyright © Wincer Kievenaar Architects Limited
5902_SK Proposed Drawings.vwx

