



Proposed Front Elevation (1:100)

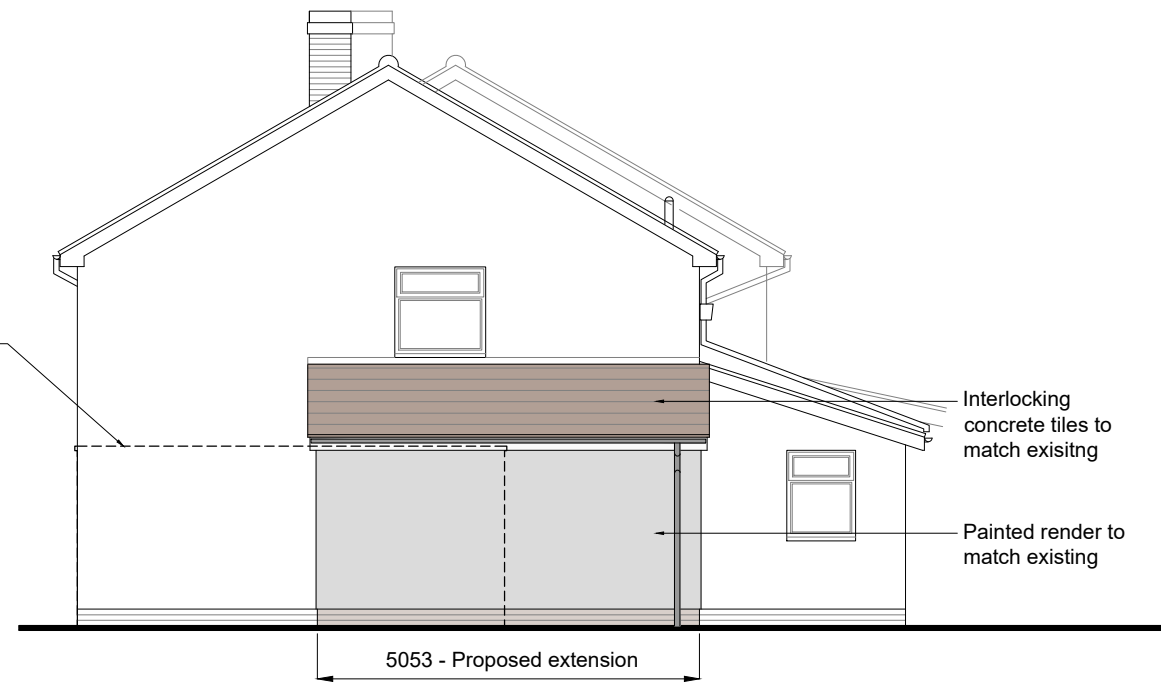


Proposed Side 1 Elevation (1:100)

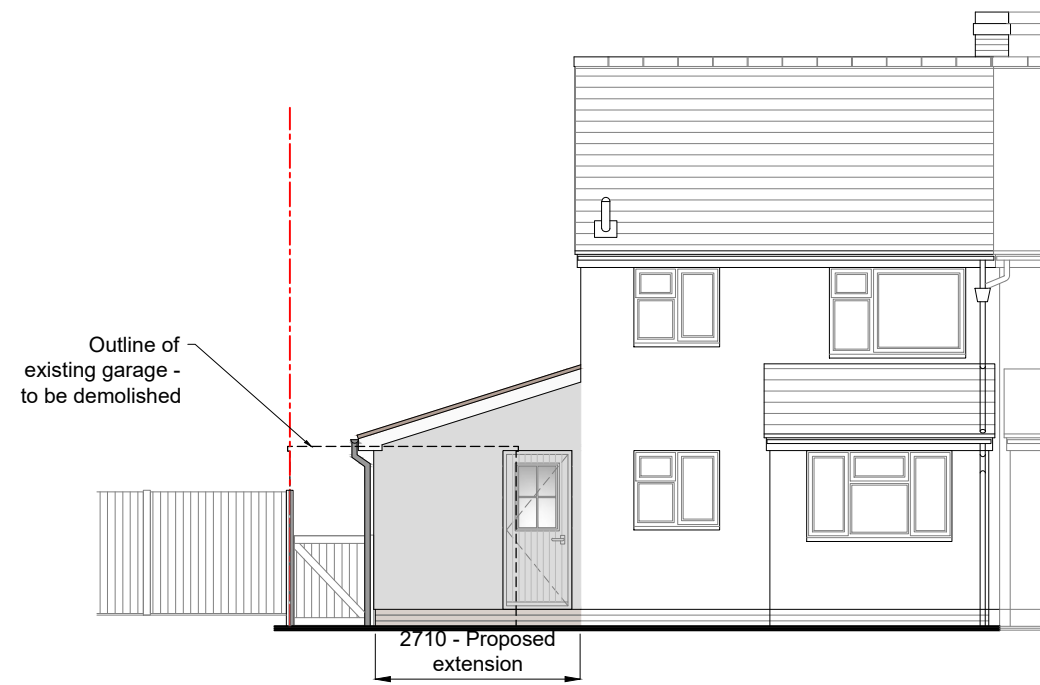

Proposed Rear Elevation (1:100)



 <p>PlanFree No planning No fee</p> <p>www.PlanFree.co.uk info@PlanFree.co.uk +44(0) 7541 835799 +44(0) 1787 376701</p> <p>Liston Hall Barn, Liston Hall Lane, Gosfield, CO9 1SB</p>	Client Mr & Mrs Rowe	Scale 1:100	Date Nov '23	Drawn DA	Checked OR	Drawing Size A3	Revision	Date	Comment
	Project 35 Hunts Hill, Glemsford, Suffolk	Drawing Number PF_395_05	Revision -	Status Planning	Series	-	-	-	
	Title Proposed Elevations	This drawing remains the property of PlanFree and may not be copied, altered, reproduced or disclose without prior consent of PlanFree. Do not scale dimensions from the drawing. All dimentionations are subject to the site confirmation by the contractor. Any discrepancies are to be directed to PlanFree. Copyright PlanFree 2023.							