



© This drawing is the Copyright of Eco Architectural. It should not be relied on or used in circumstances other than those for which it was originally prepared.

Contractors must check all measurements on site


Survey Measurements carried out by others

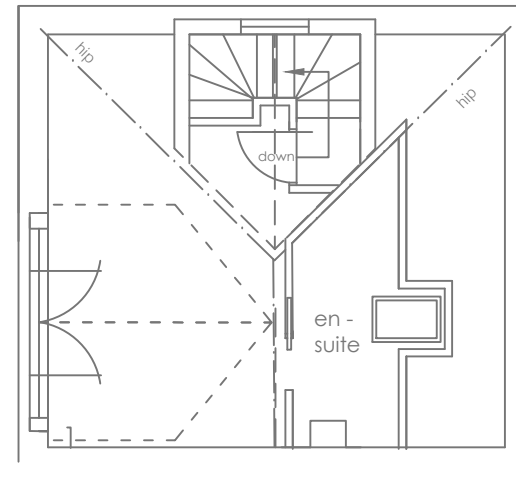

Attic Floor

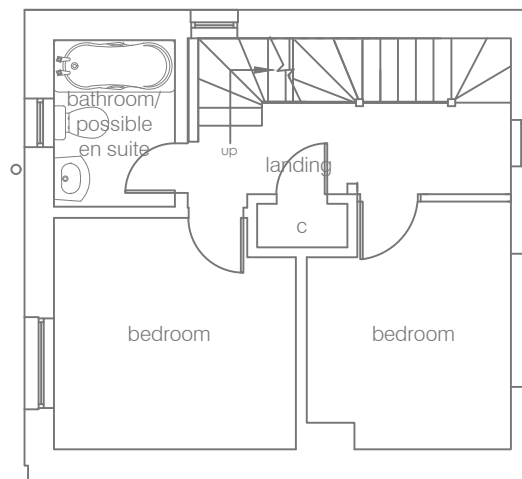


First Floor

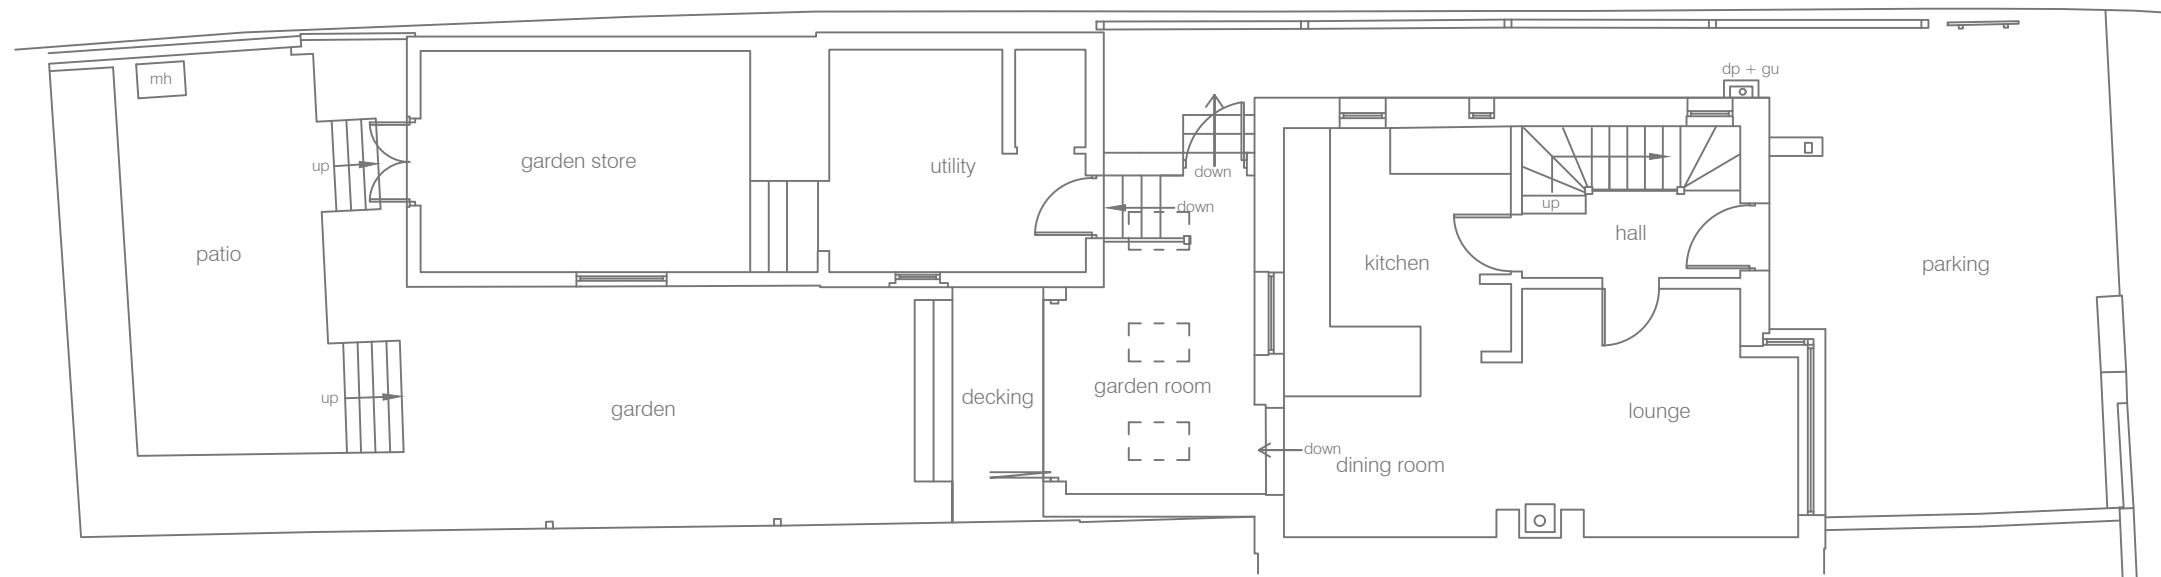

Ground Floor

REV	DATE	
2	SEP 23	
1	JULY 23	
0	MAY 23	ORIGINAL

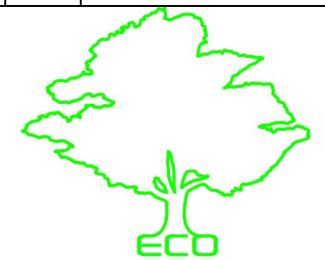

ARCHITECTURAL

First Floor, Admiralty House, 2 Bank Place, Falmouth, Cornwall. TR11 4AT
Tel: 07738 059551

LOCATION	
82 Trevethan Rd, Falmouth, Cornwall, TR11 2AU	
PROJECT	
Proposed Rear Extension & Loft Conversion	
DRAWING TITLE	
Proposed Floor Plans	
PROJECT MANAGER JB	
SCALE	
1:100 @ A3	
DRAWING NO	REVISION
CAREY/006	