



© This drawing is the Copyright of Eco Architectural. It should not be relied on or used in circumstances other than those for which it was originally prepared.

Contractors must check all measurements on site

Survey Measurements carried out by others

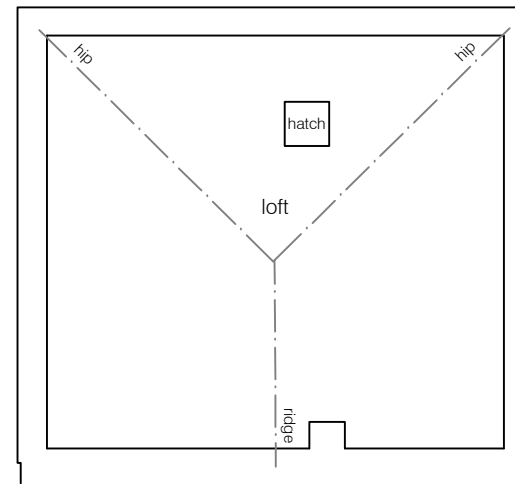


Attic Floor

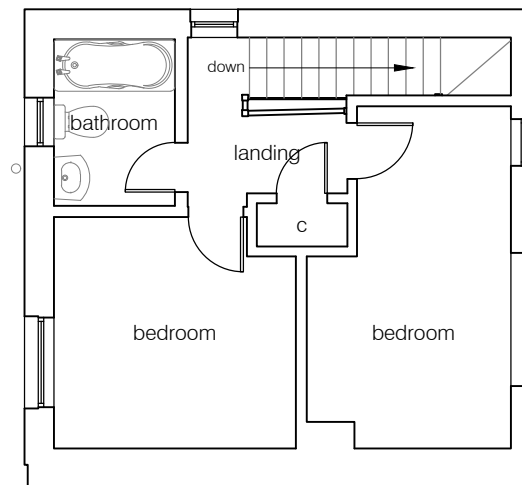

First Floor

0	MAY 23	ORIGINAL
REV	DATE	

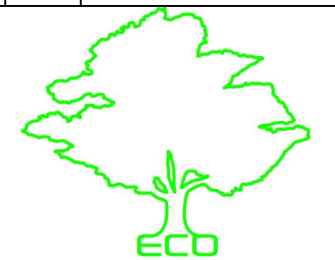

ARCHITECTURAL

First Floor, Admiralty House, 2 Bank Place, Falmouth, Cornwall. TR11 4AT
Tel: 07738 059551

LOCATION
82 Trevethan Rd, Falmouth, Cornwall, TR11 2AU

PROJECT
Proposed Rear Extension & Loft Conversion


DRAWING TITLE
Existing Floor Plans

PROJECT MANAGER JB

SCALE
1:100 @ A3

DRAWING NO
CAREY/004

REVISION

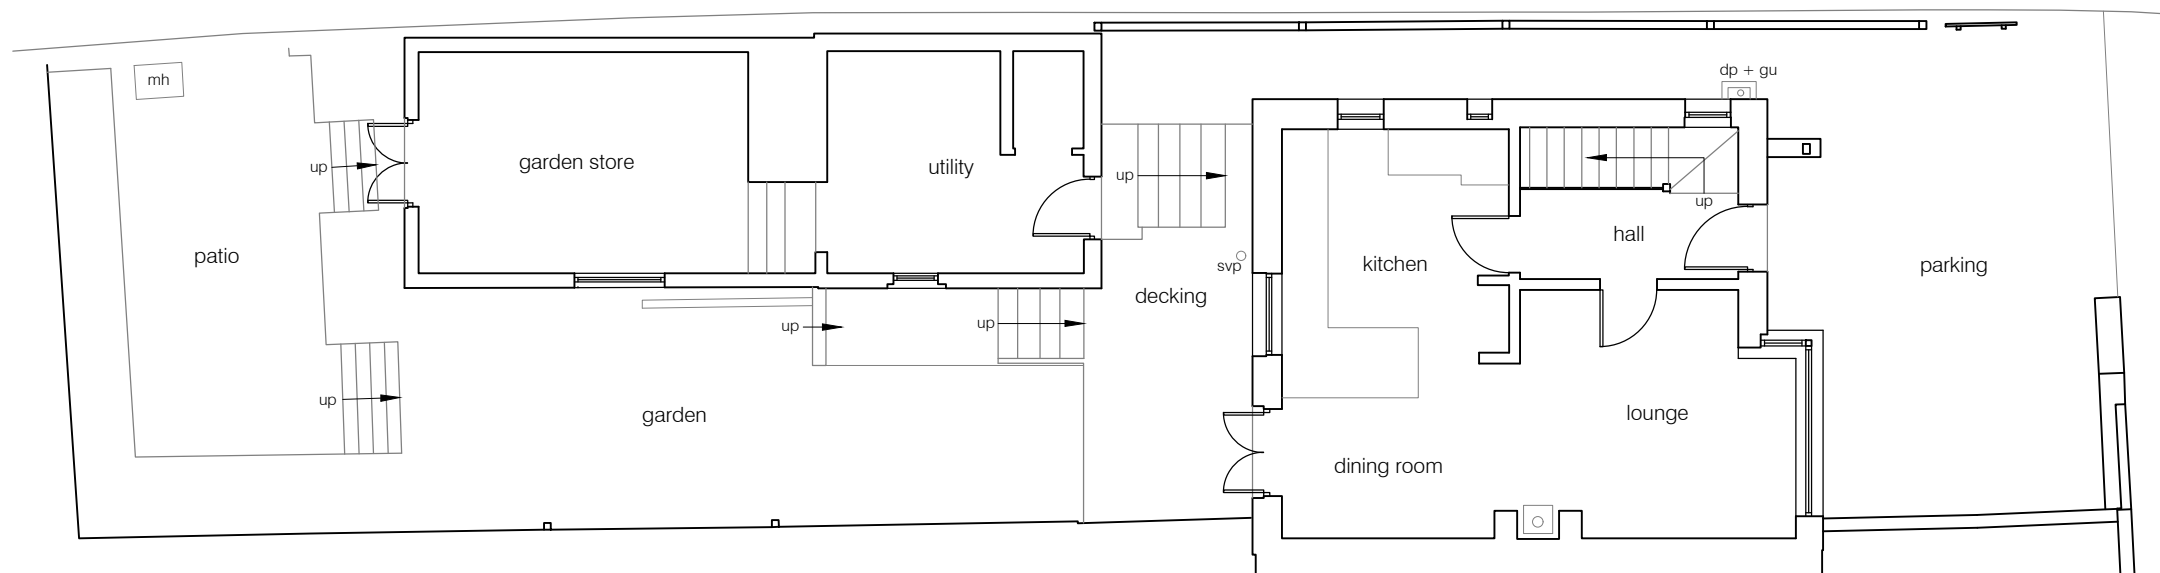

Ground Floor