


Roof Plan

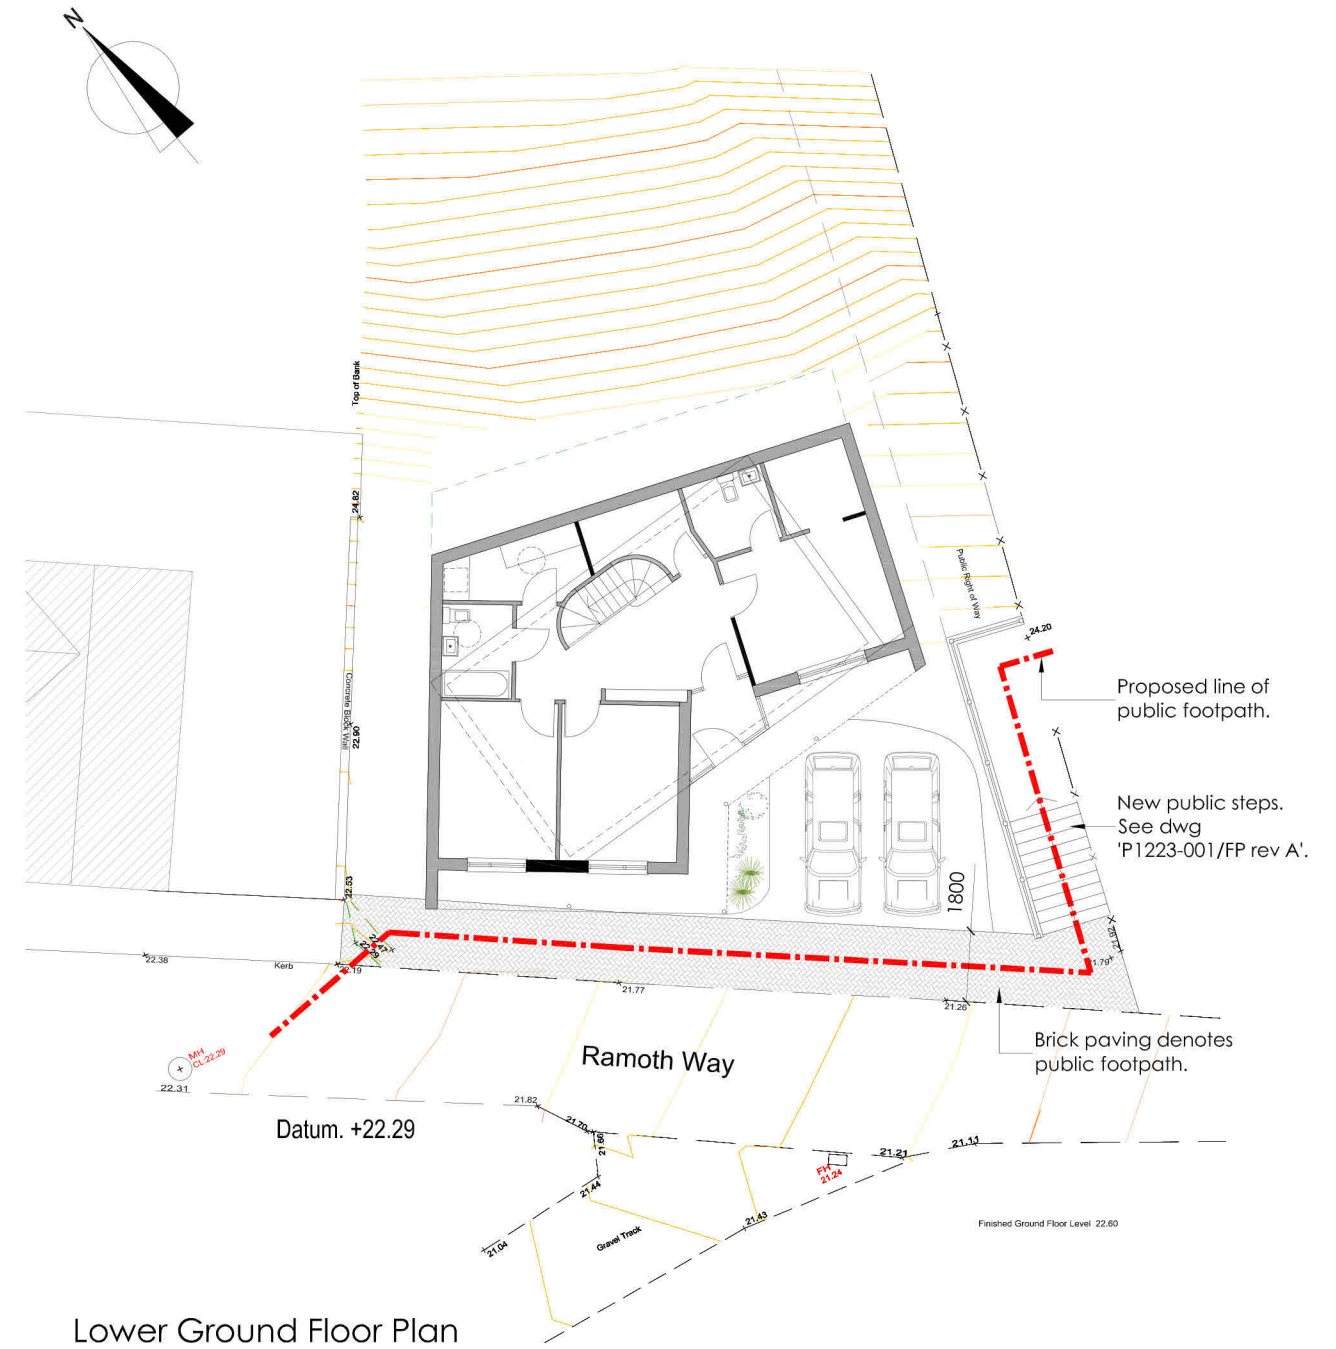

Lower Ground Floor Plan

Key:-


Proposed route (to connect to existing track).

notes

- 1 This drawing is for information purposes only.
- 2 All dimensions must be checked onsite, if exact dimensions are required.

10.10.23	B	SP	JB	Proposed line of public footpath amended.
-	-	-	-	First Issue
date	rev	dwn	chkd	note

**Studiojb** ARCHITECTURAL SERVICES LTD



Chartered Institute of Architectural Technologists  
Registered Practice

A1 Apollo Court  
 Neptune Park  
 Cattedown  
 Plymouth PL4 0SJ  
 Tel: 01752 243400  
 www.studiojbtd.co.uk

project New Dwelling at: Ramoth Way, Perranporth		drawing title Proposed Block Plan	
project stage <b>PLANNING</b>		scale 1 : 200	sheet size A3
scale 1 : 200	date Oct '23	drawn	checked
drawing number P1223 - 002/FP		revision B	