


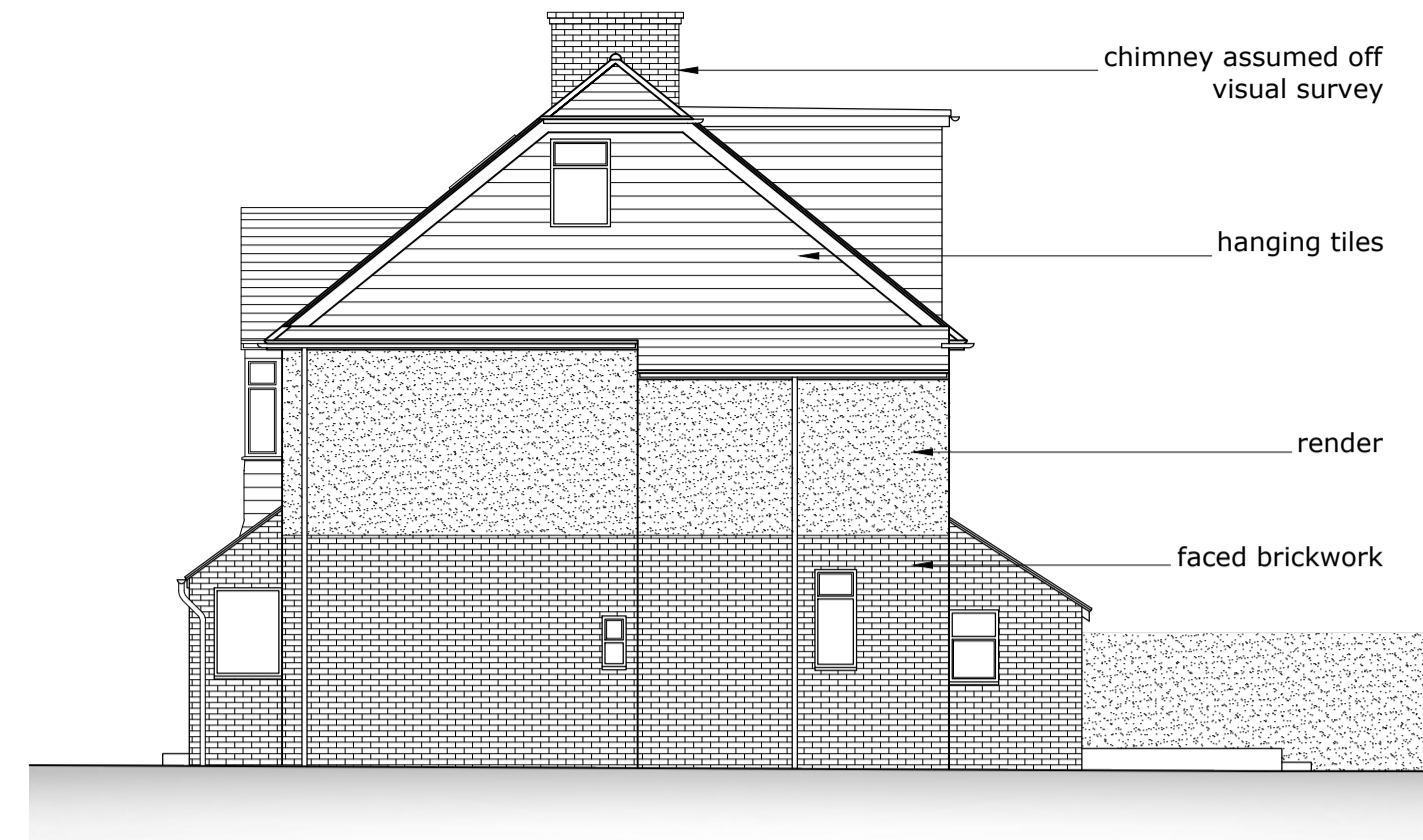


existing west elevation 1:100




existing south elevation 1:100




existing east elevation 1:100

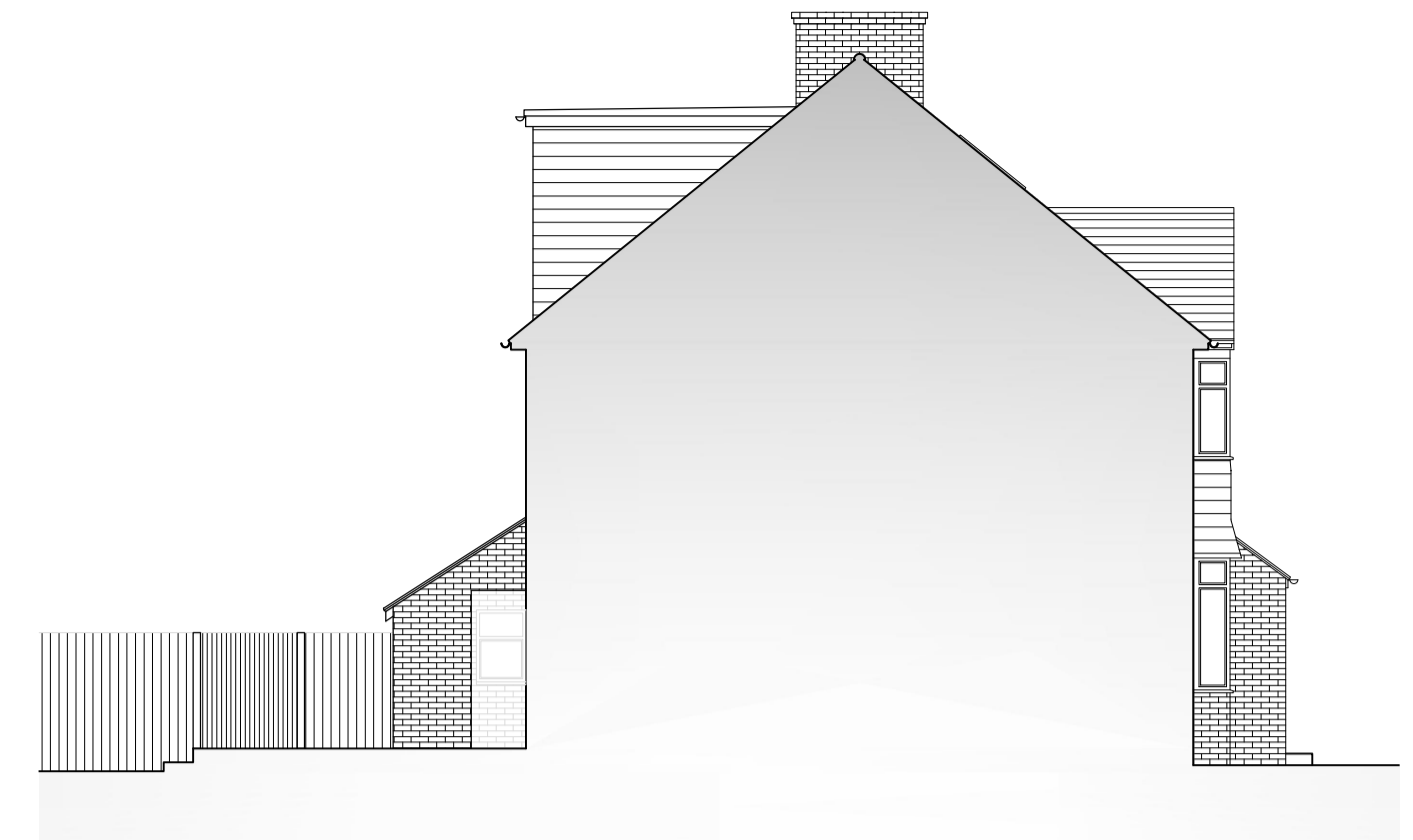


existing north elevation 1:100

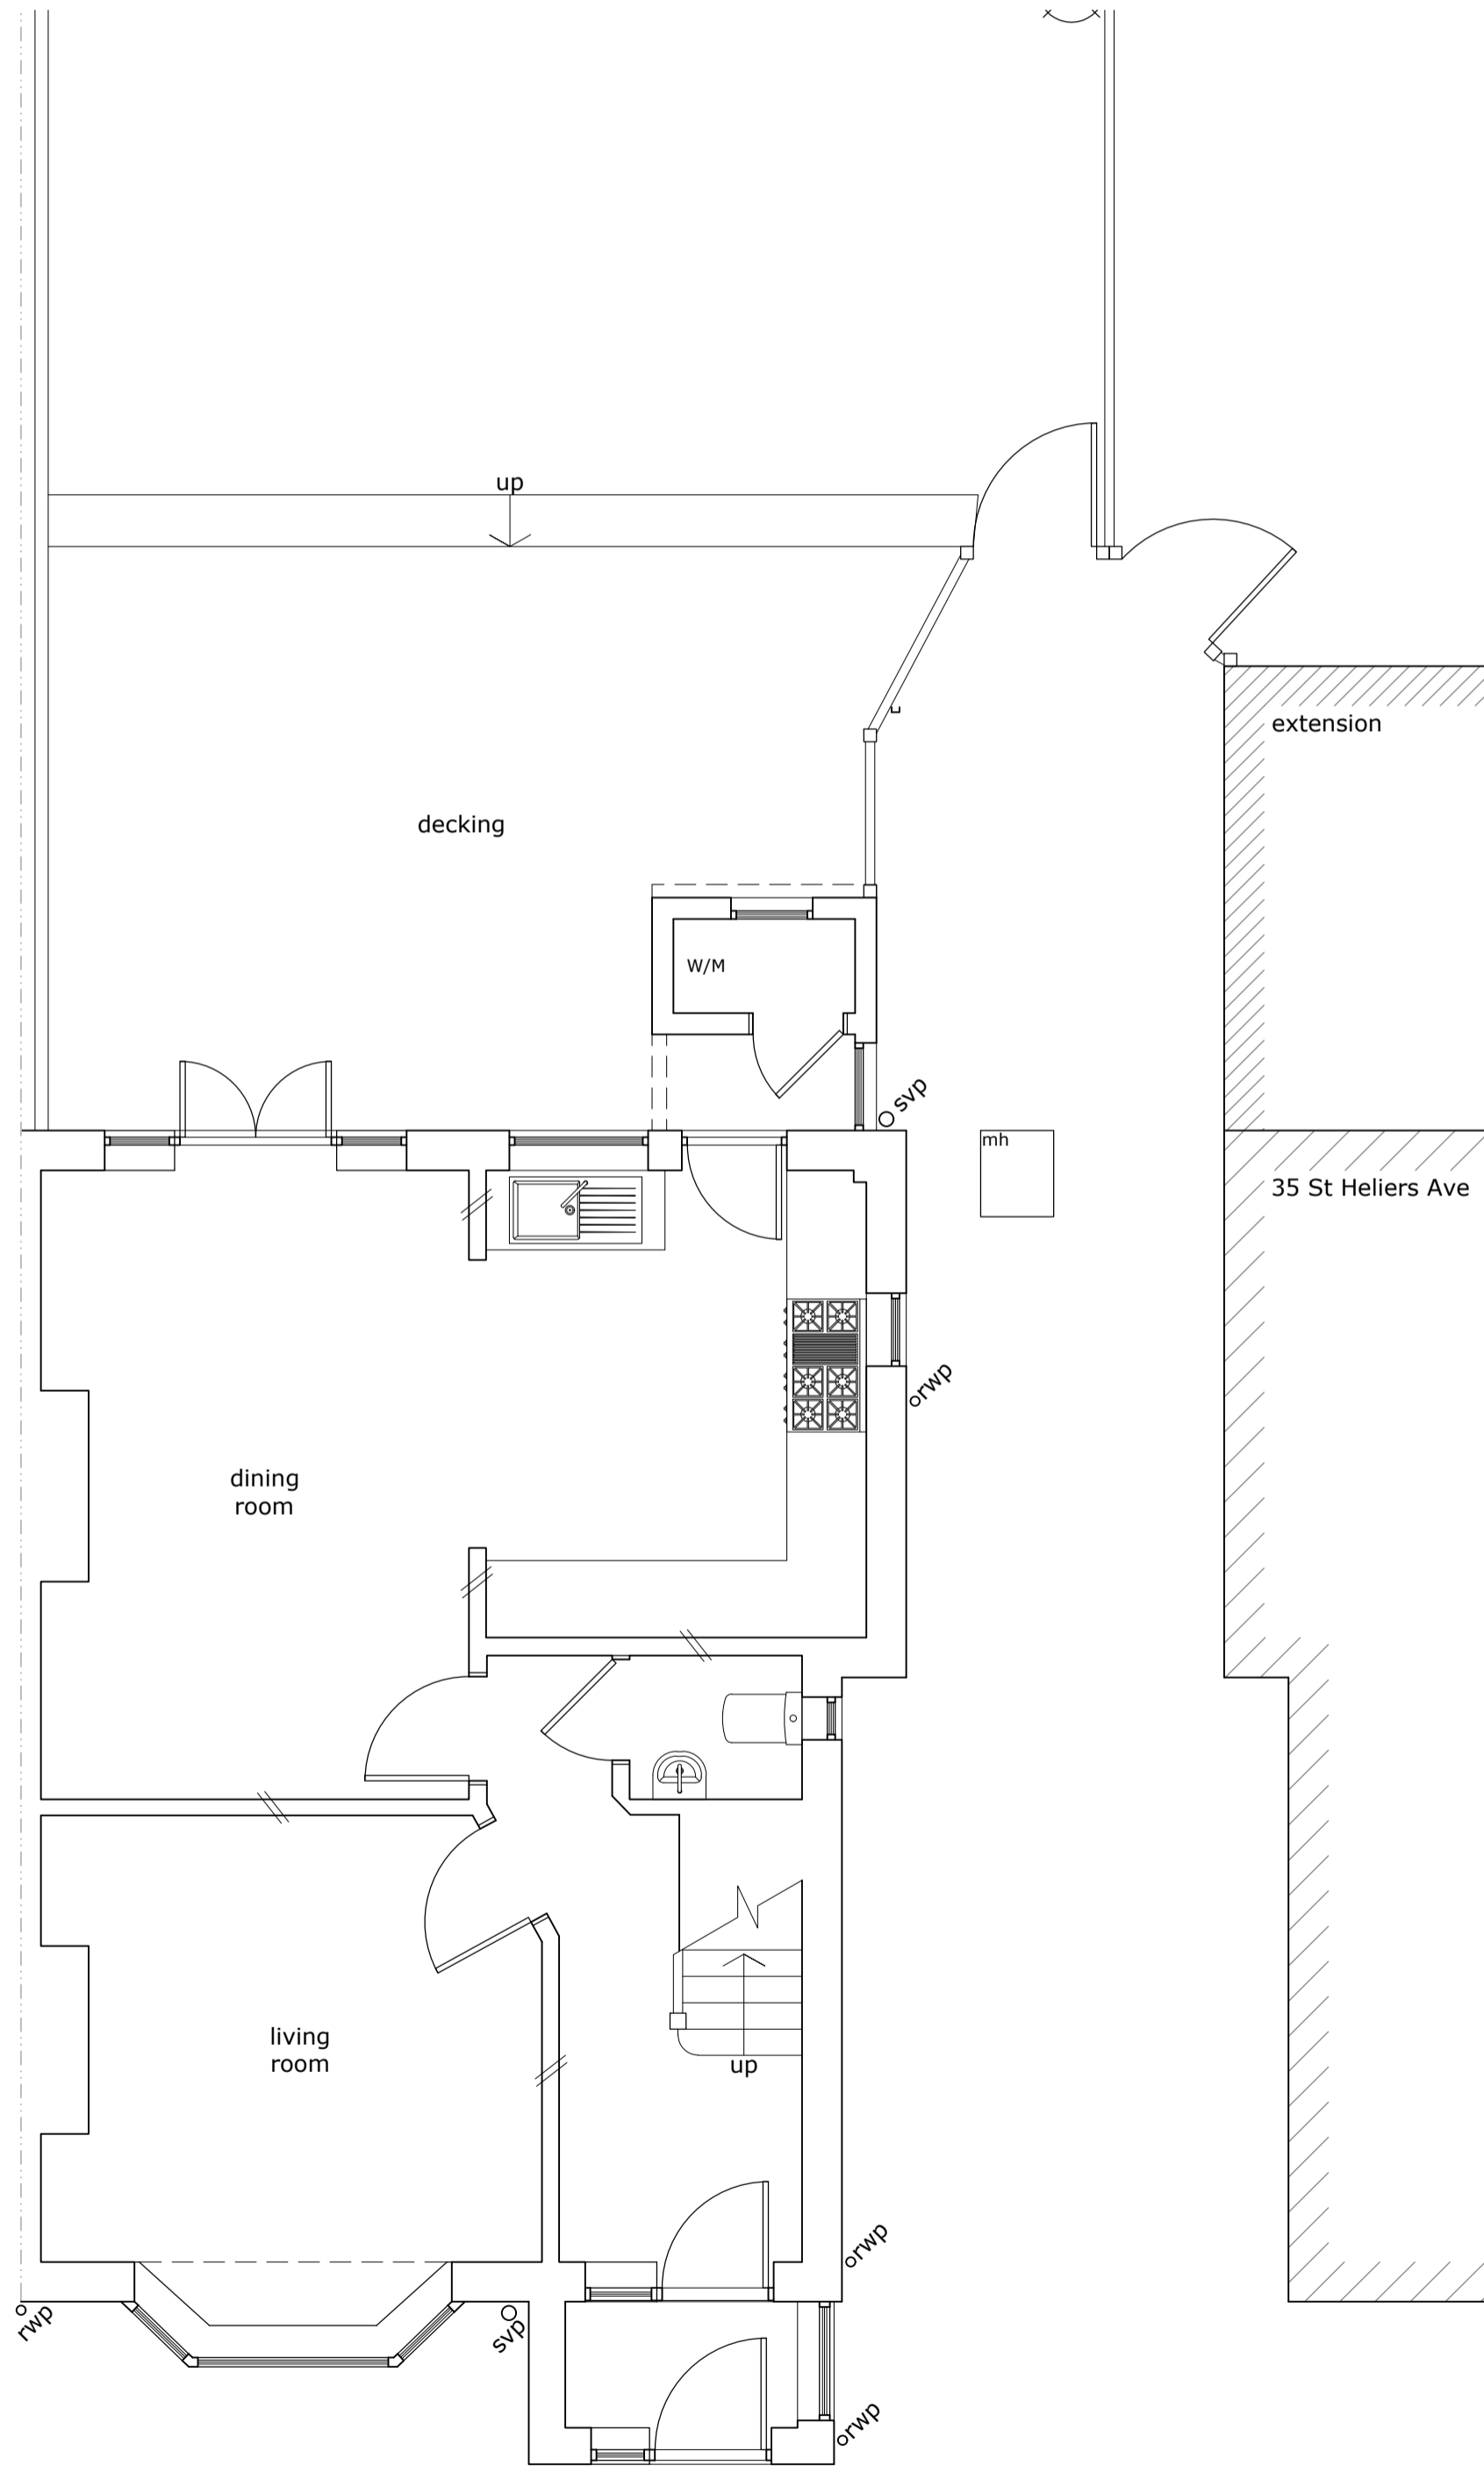


existing ground floor plan 1:50

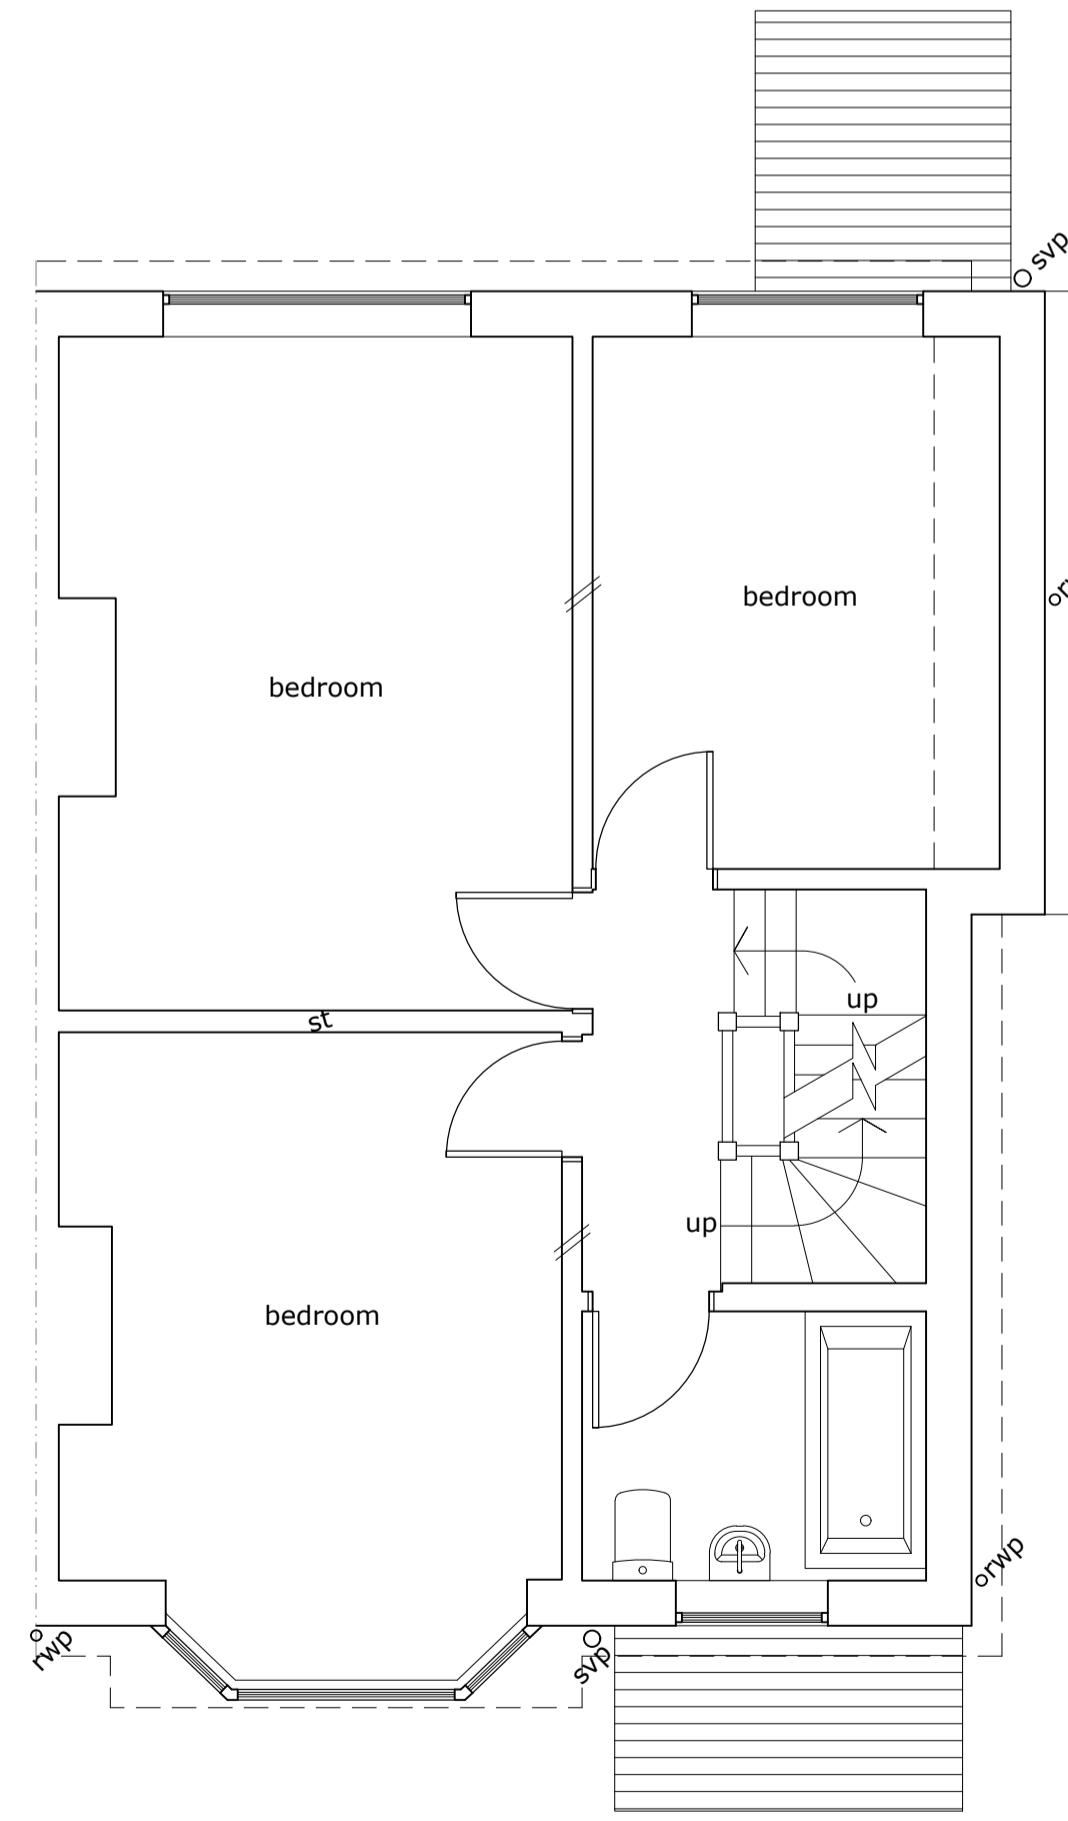

existing first floor plan 1:50

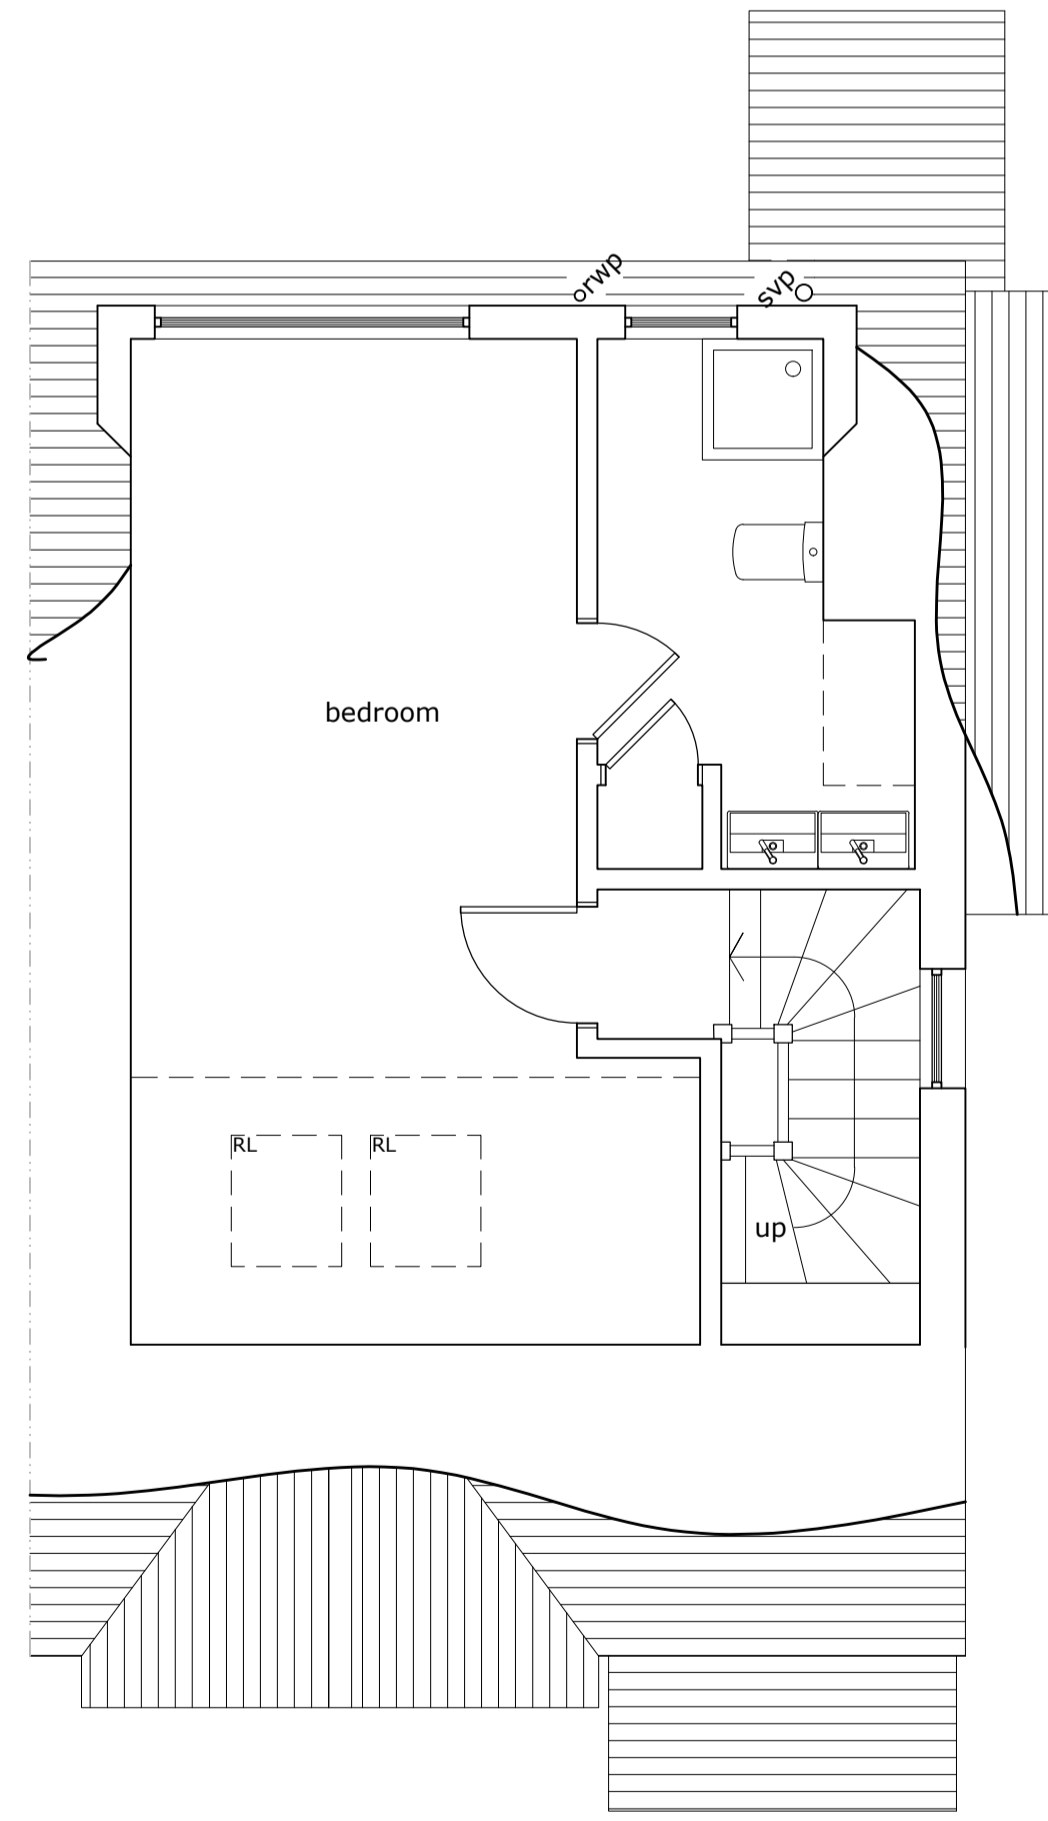

existing second floor plan 1:50

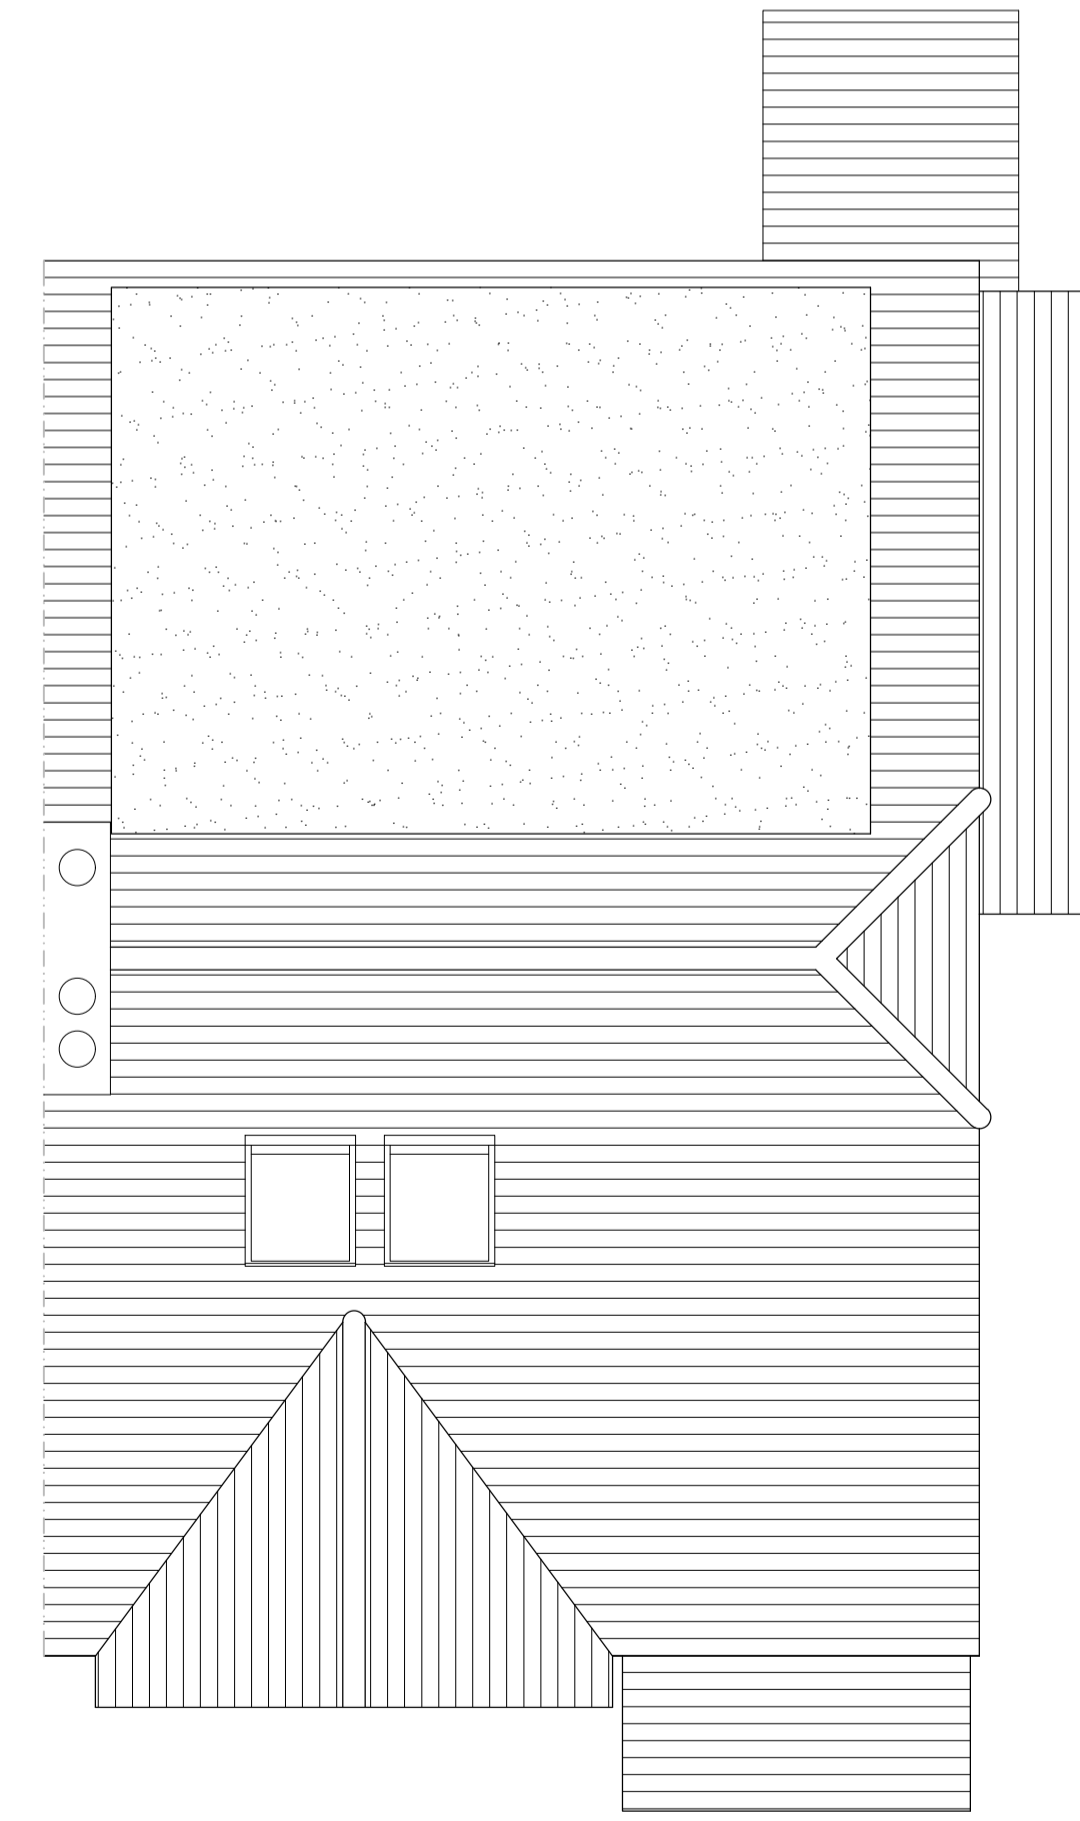

existing roof plan 1:50



Location Plan 1:1250

North Point
Denotes the orientation of the Location or Block Plan

Hazard Symbol
Particular attention to be paid where this symbol is placed on drawing

- Notes**
- All dims to be checked on site
 - Drawing shown to scale however dimensions are available on request
 - Copyright of all data produced by Darby Architectural shall remain with Darby architectural unless otherwise agreed
 - Measures to mitigate risk should be considered at all stages of design development and construction

Rev:	Description:	By:	Date:
------	--------------	-----	-------

Stage:
Survey

Client:
Erika Mancini

Site/Project:
**37 St Heliers Avenue
Hove
East Sussex
BN3 5RE**

Drawing Title:
Existing plans, section and elevations

Scale:	Paper Size:	Drawn:	Checked:
In DWG	A1	B Garrish	
Project No:	Drawing No:	Revision:	Date:
0527	E.01		27.10.2023

