


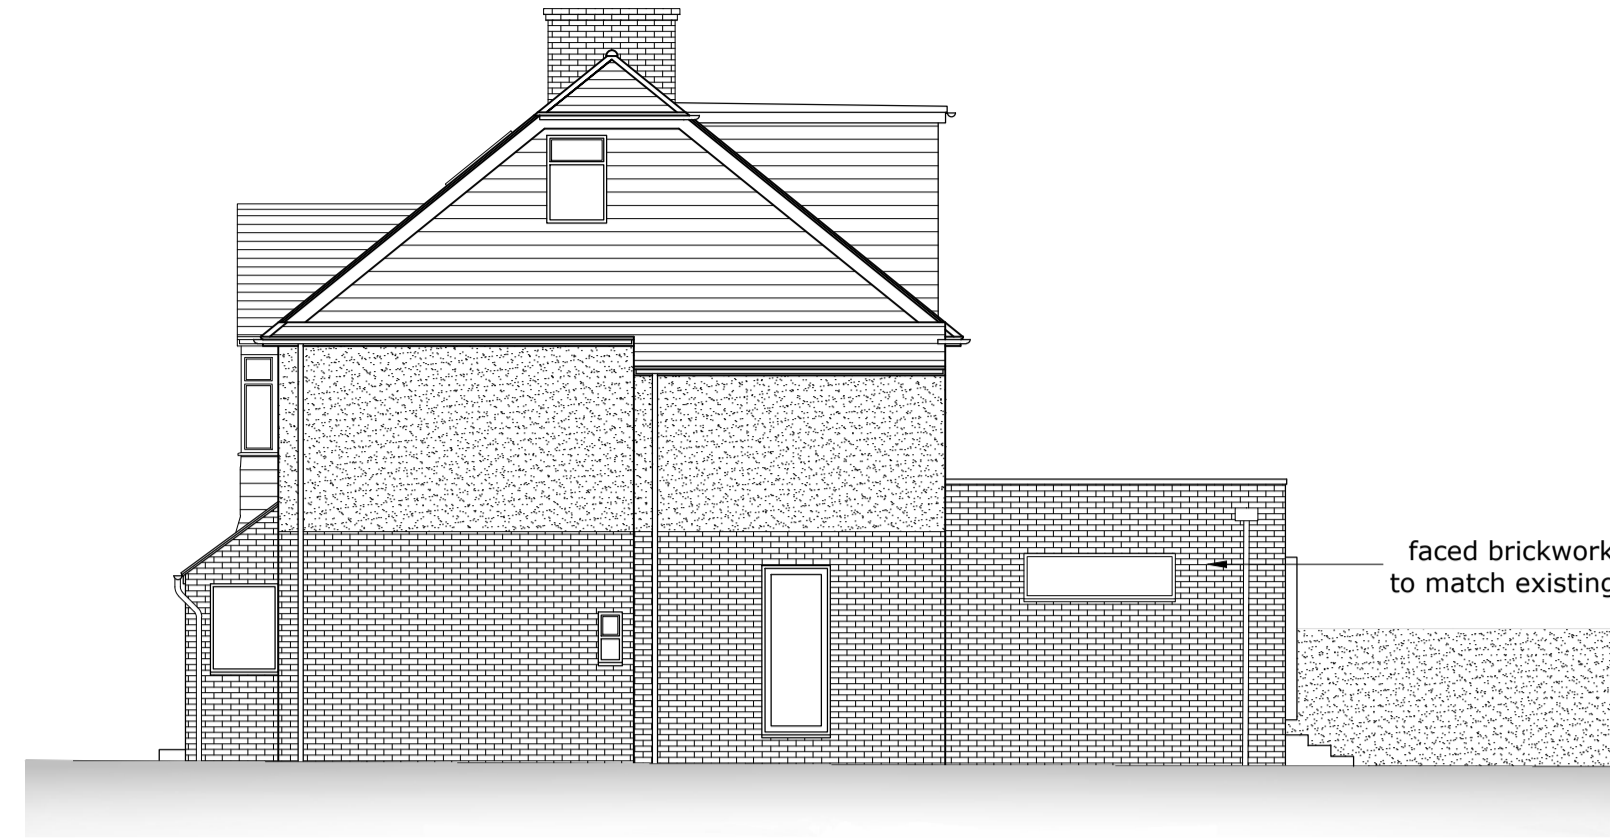


proposed west elevation 1:100




proposed south elevation 1:100




proposed east elevation 1:100

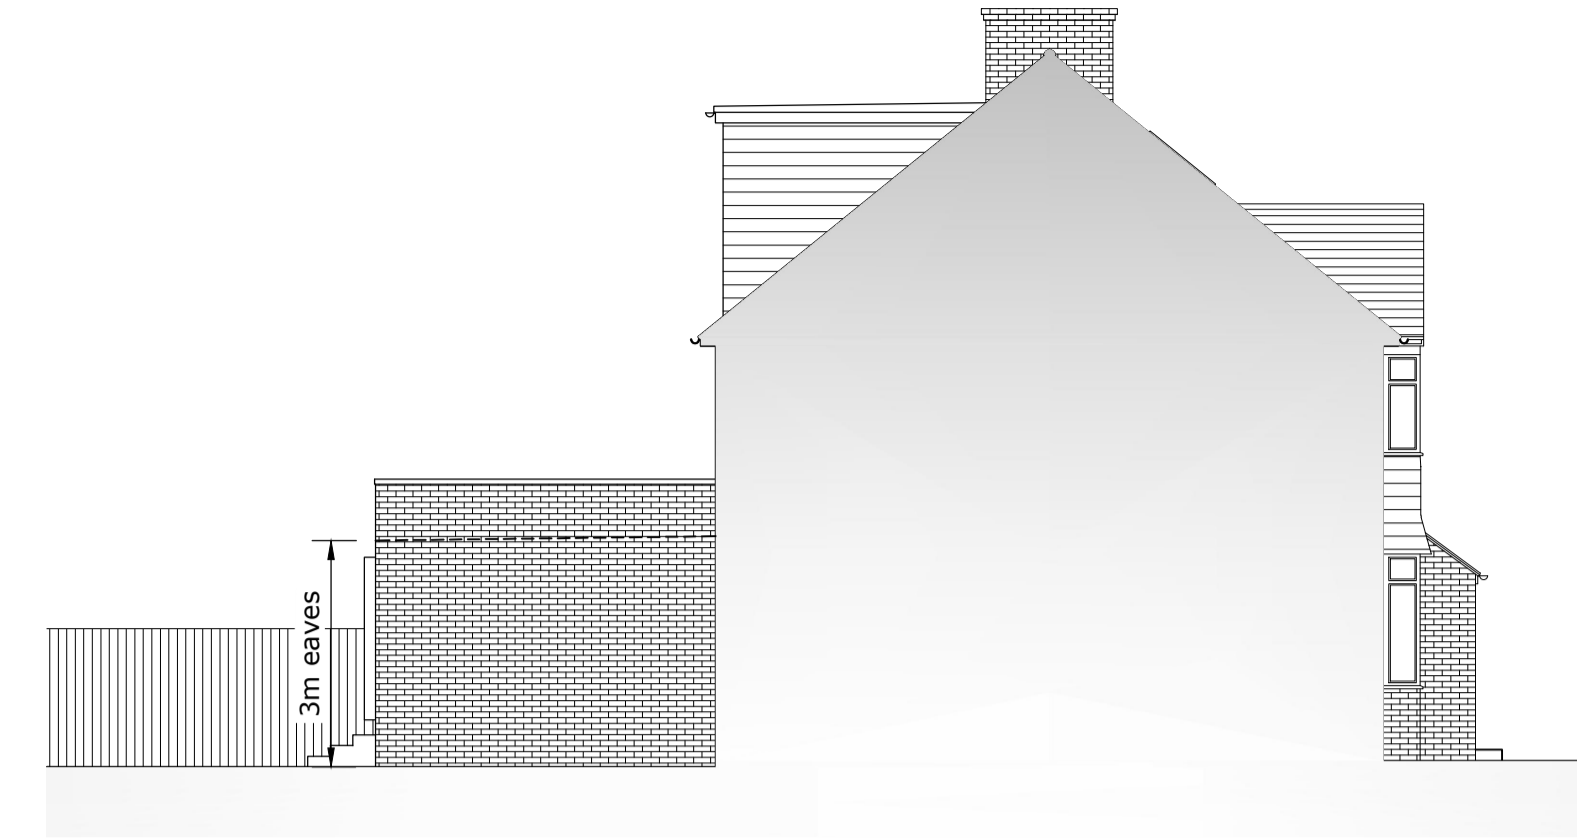

proposed north elevation 1:100

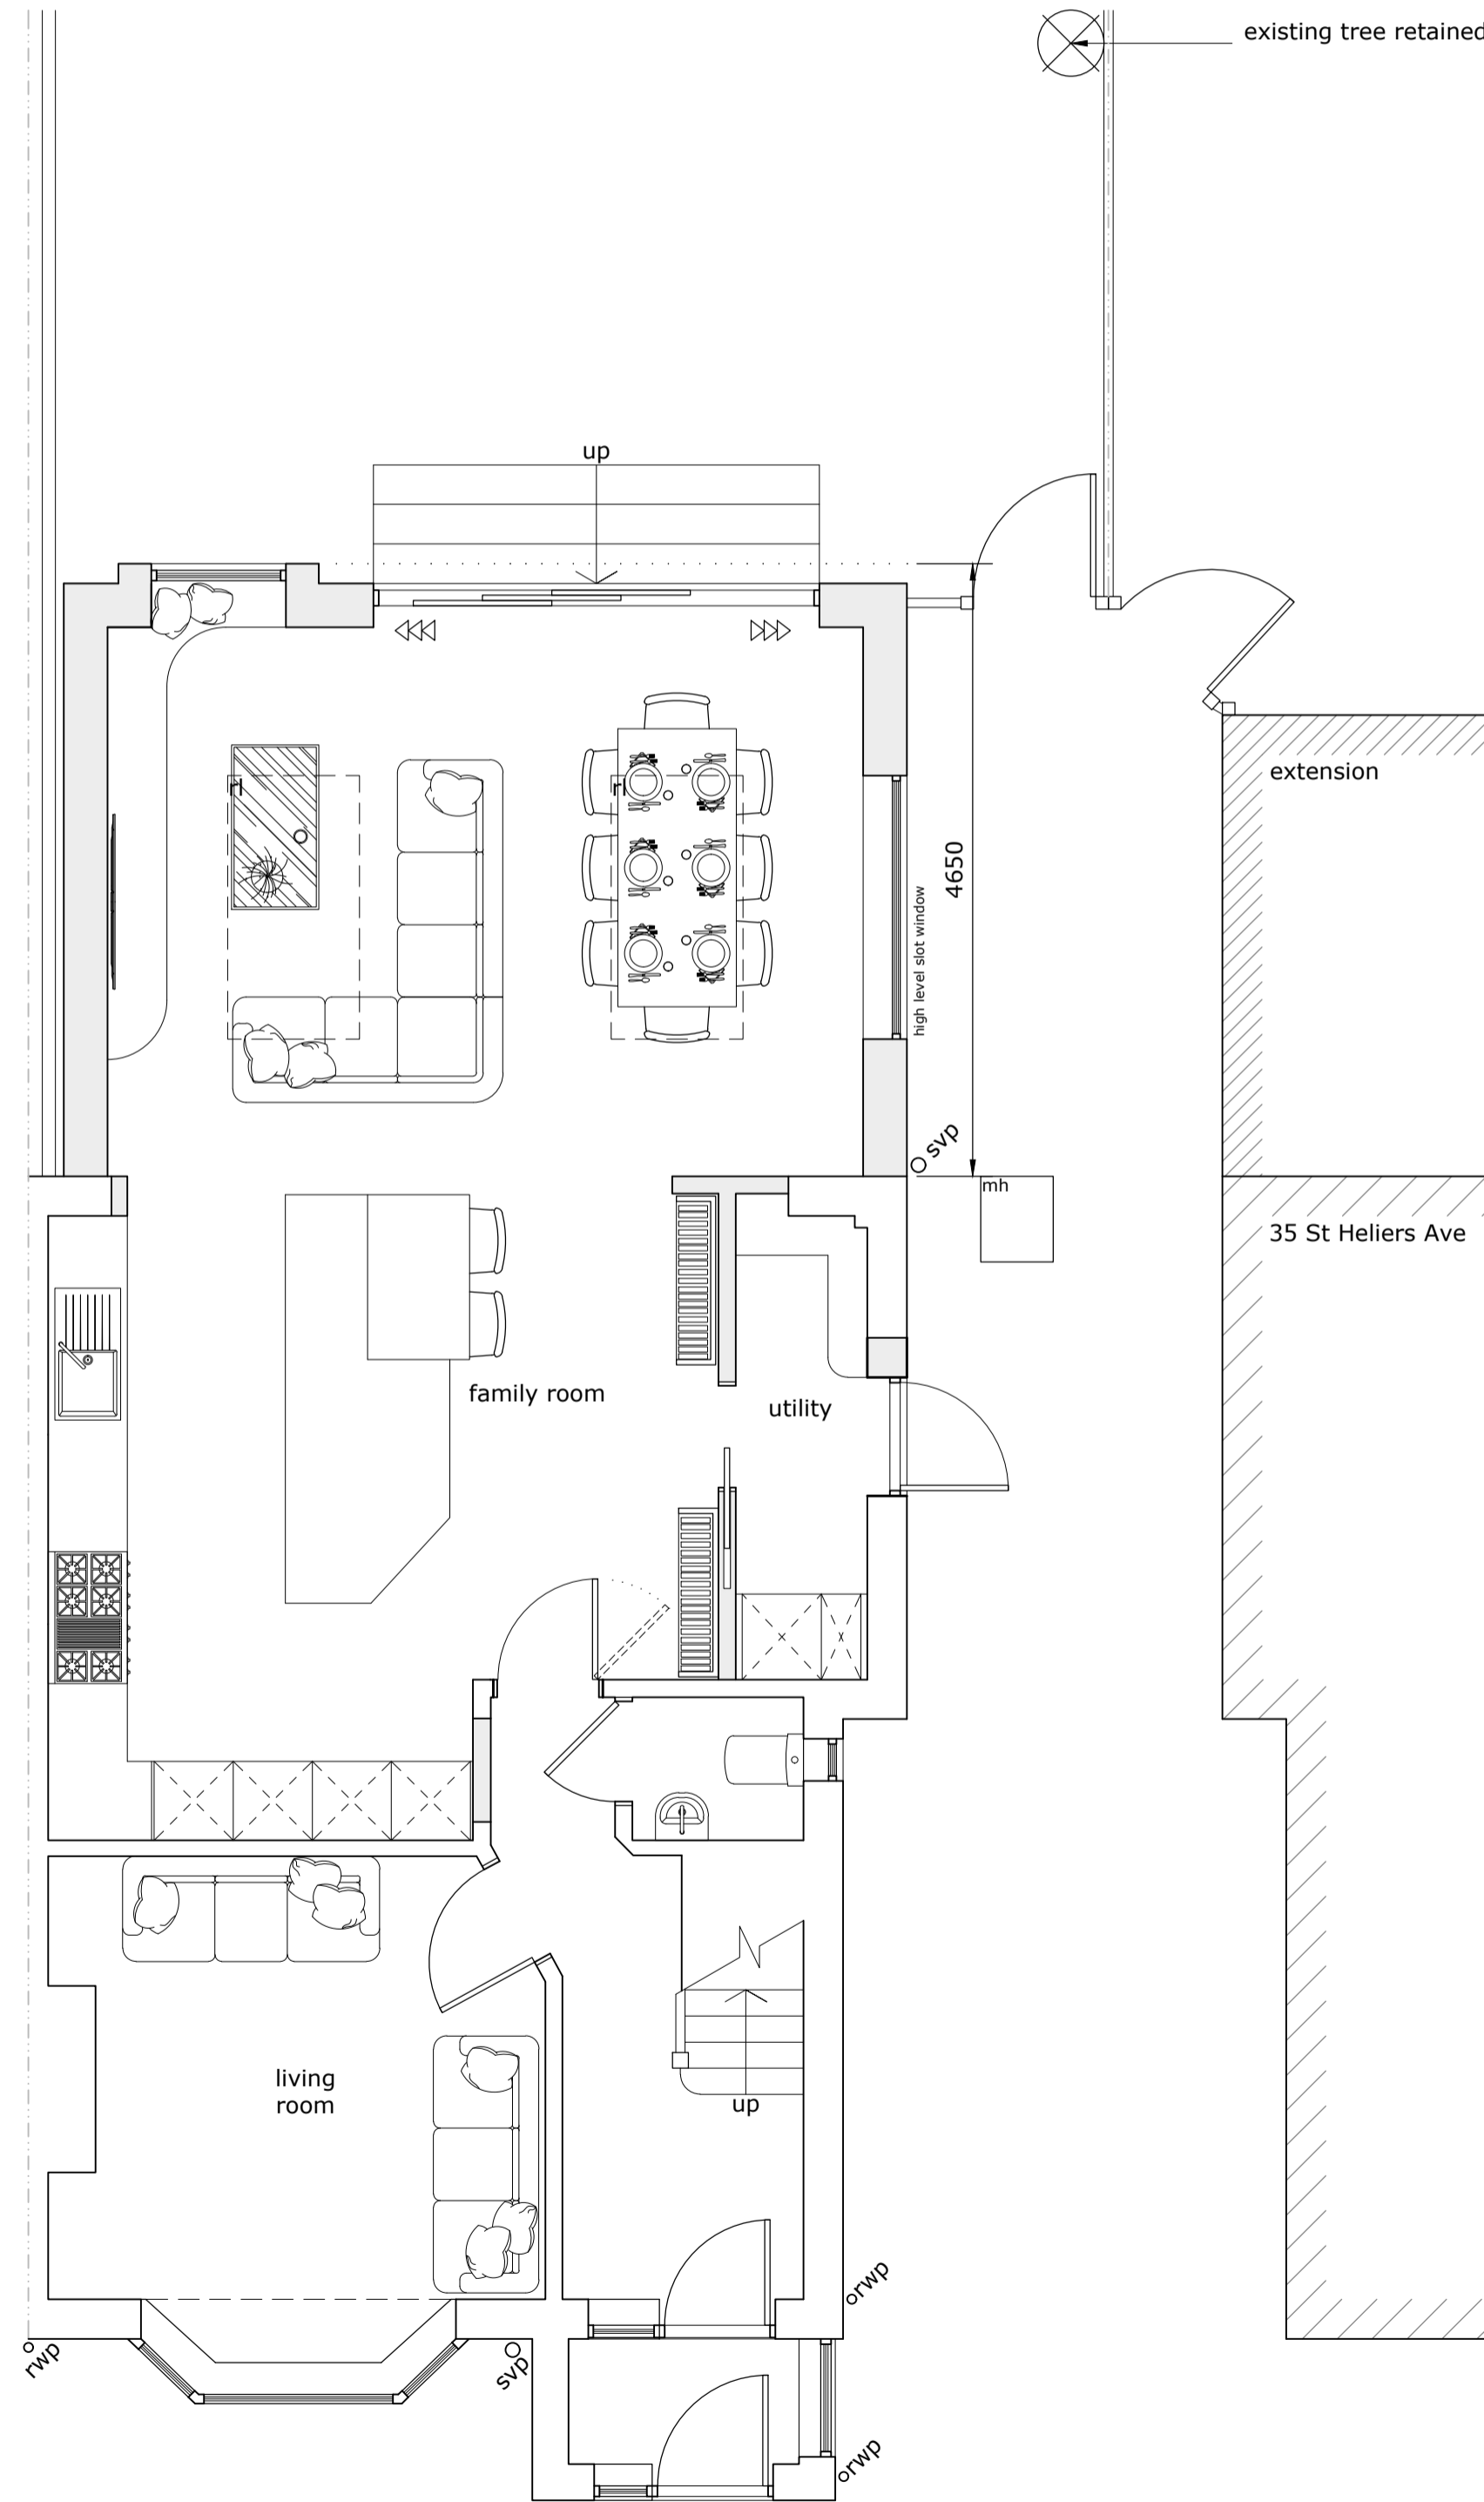



proposed ground floor plan 1:50

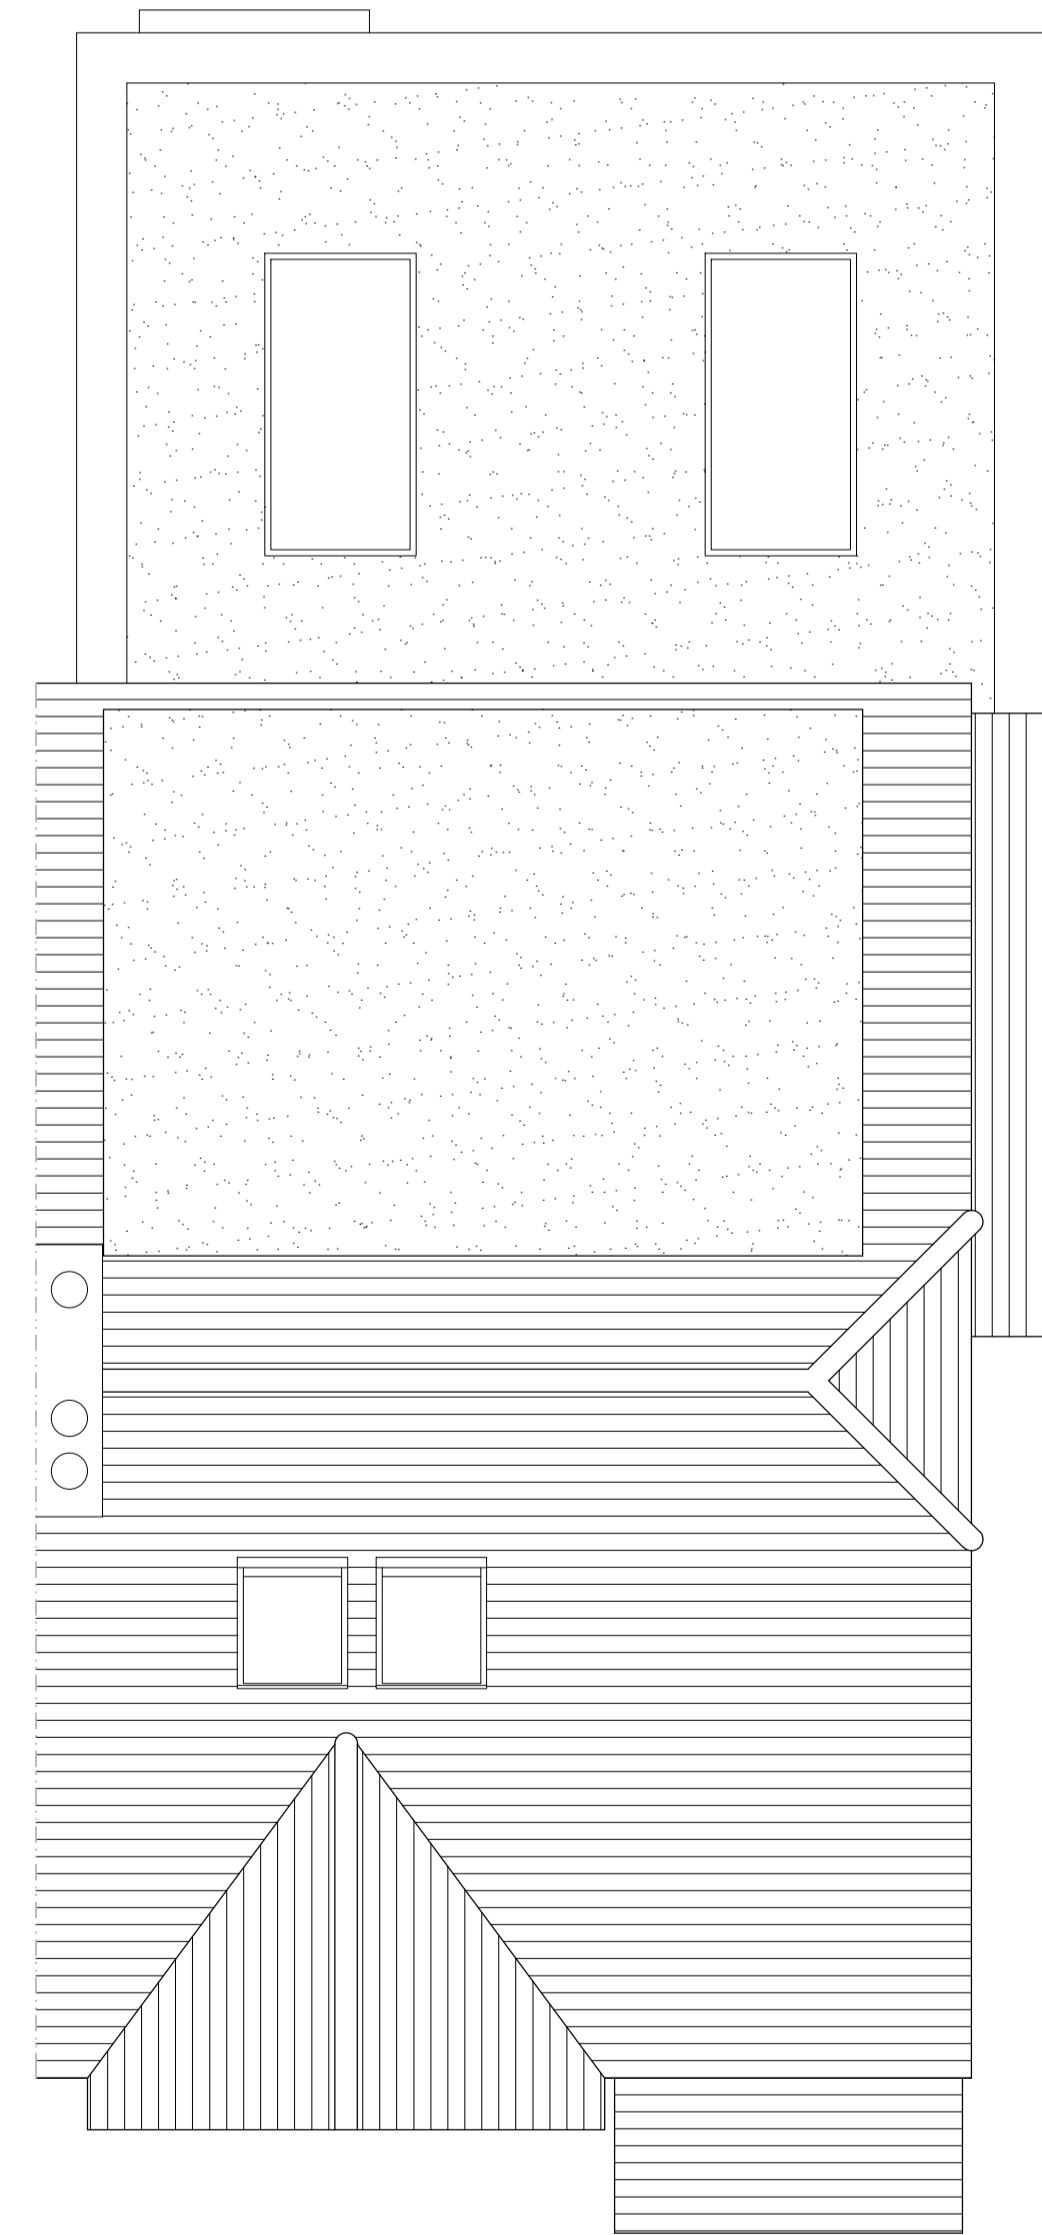

proposed roof plan 1:50



Block Plan 1:500

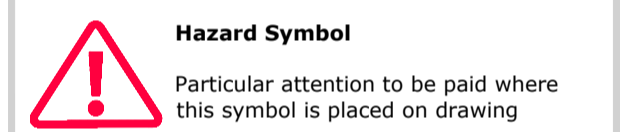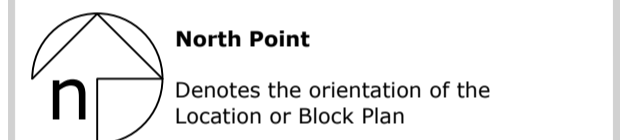

Notes

- All dims to be checked on site
- Drawing shown to scale however dimensions are available on request
- Copyright of all data produced by Darby Architectural shall remain with Darby architectural unless otherwise agreed
- Measures to mitigate risk should be considered at all stages of design development and construction

Rev: Description: By: Date:

Stage:
Prior-app

Client:
Erika Mancini

Site/Project:
**37 St Heliers Avenue
Hove
East Sussex
BN3 5RE**

Drawing Title:
Proposed plans and elevations

Scale: In DWG	Paper Size: A1	Drawn: B Garrish	Checked: C Darby
Project No: 0527	Drawing No: PA.01	Revision: Date:	27.11.2023

