



GROUND FLOOR PLAN AS EXISTING
Scale 1:50




REAR ELEVATION AS EXISTING
Scale 1:100

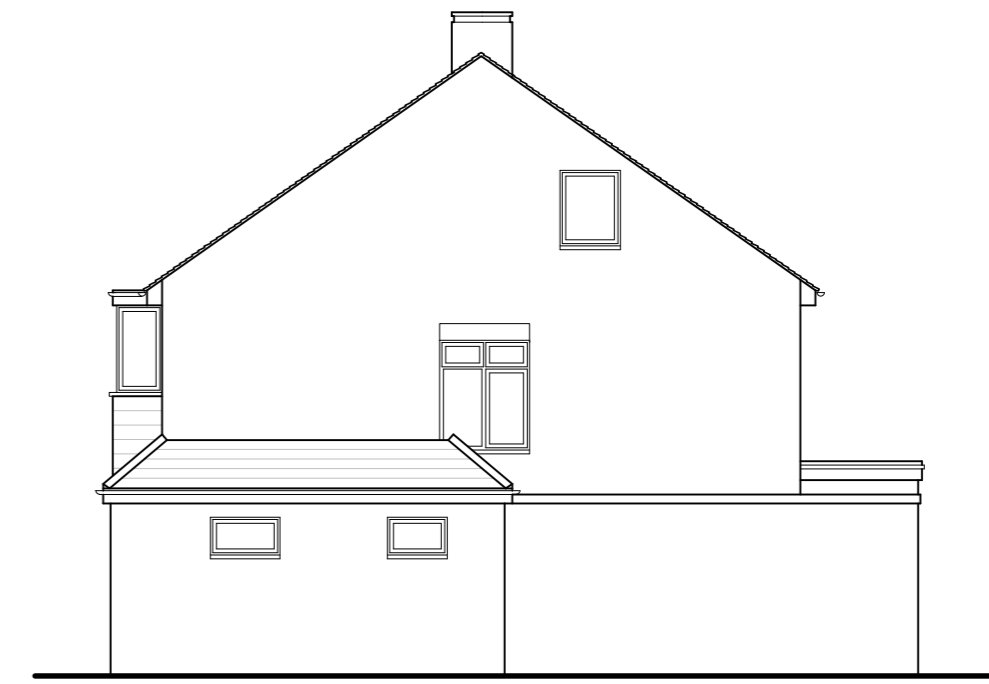


SIDE ELEVATION AS EXISTING
Scale 1:100

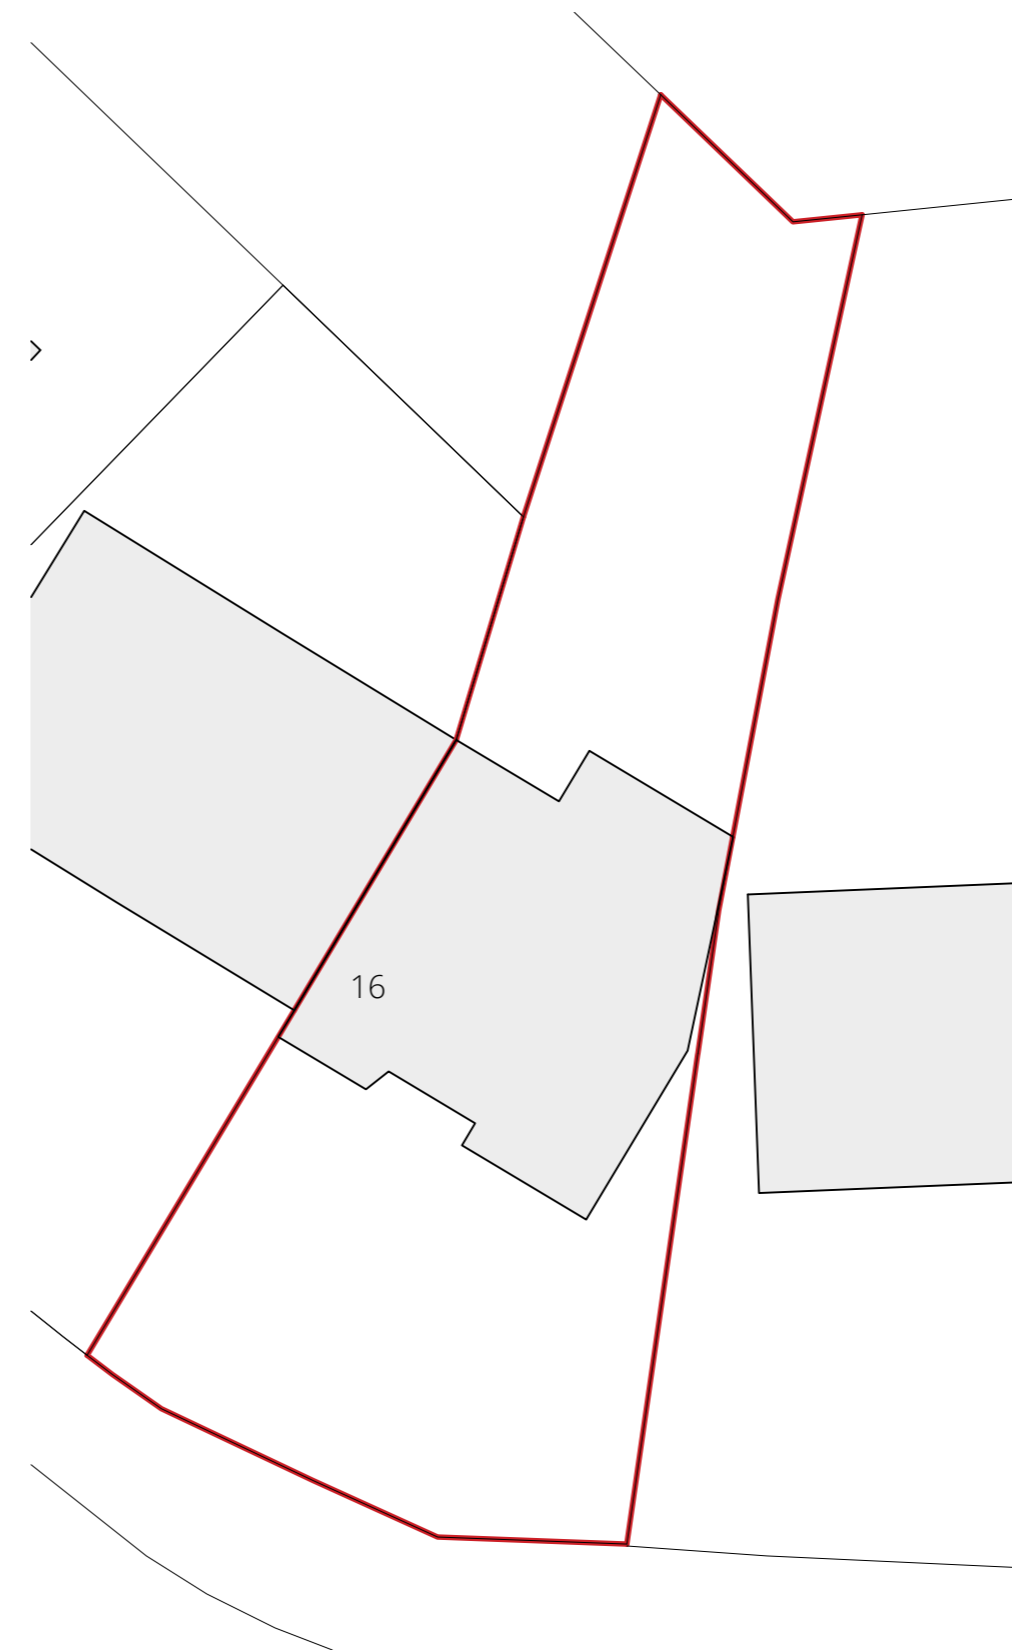

BLOCK PLAN AS EXISTING
Scale 1:200

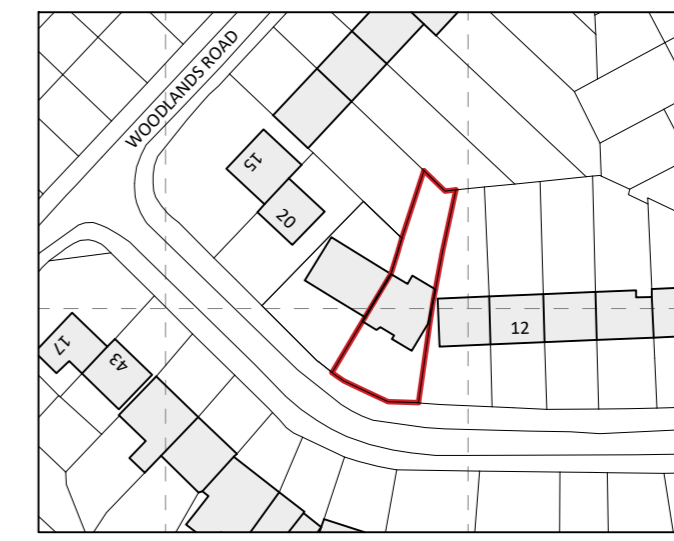

LOCATION PLAN AS EXISTING
Scale 1:1250

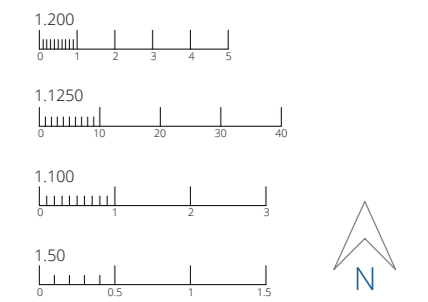

EXISTING
16 Westhead Road
Cookley
Kidderminster
DY10 3TG
Mr and Mrs Shakespeare

Scales 1:50, 1:100, 1:200
& 1:1250 on A2
Date November 2023

© This drawing and the design depicted in it are the copyright of the designer and may not be reproduced except by written permission.
Ordnance Survey © Crown Copyright 2023
All rights reserved. Licence number 100022432

ENGINEERING and BUILDING DESIGN

ENGINEERING and BUILDING DESIGN Ltd
65 Steatite Way
Stourport-on-Severn
Worcestershire
DY13 8PQ
01299 402020
07528 579724
hello@engbuildingdesign.co.uk
www.engbuildingdesign.co.uk

23-4456/01