




Floor Plan 1:50

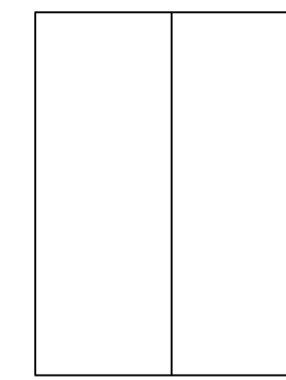


Roof Plan 1:50

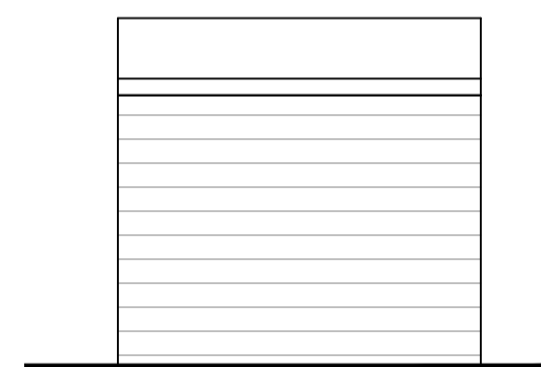


Side Elevation 1:50

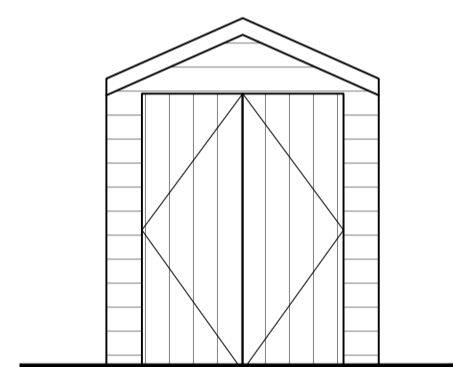


Front Elevation 1:50

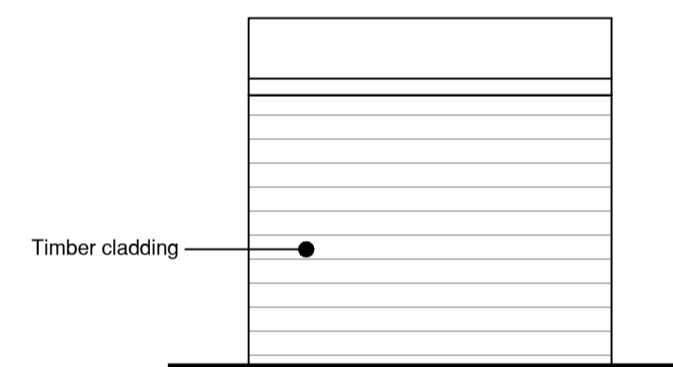


Side Elevation 1:50

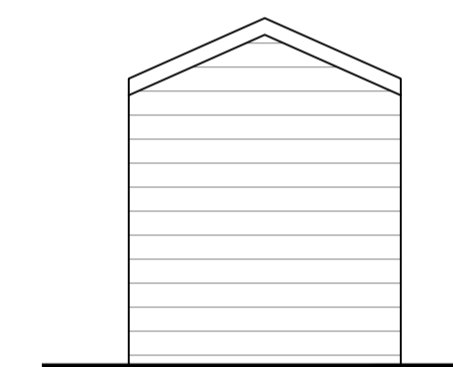

Front Elevation 1:50

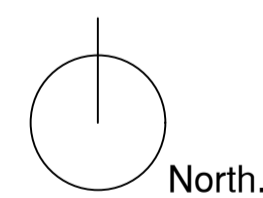

North.

 

Scale bar in metres.

REV	DATE	DESCRIPTION

Drawing Status

PLANNING



Miniature Manors
Hathaways, Winterpit Lane,
Mannings Heath, Horsham,
West Sussex, RH13 6LZ
Telephone: 01403 273550 | 07769973937

Project

26 Newland Gardens, Arundel

Title

Existing shed plans and elevations

Drawn By	Checked	Date
		22.09.23

Project No.	Scale
XXX	See Details

Drawing No.	Revision
003	