


© This drawing, its contents, and all information contained therein is protected by copyright to Welsh Oak Frame Ltd. Its not to be used by third parties without written consent from Welsh Oak Frame Ltd.

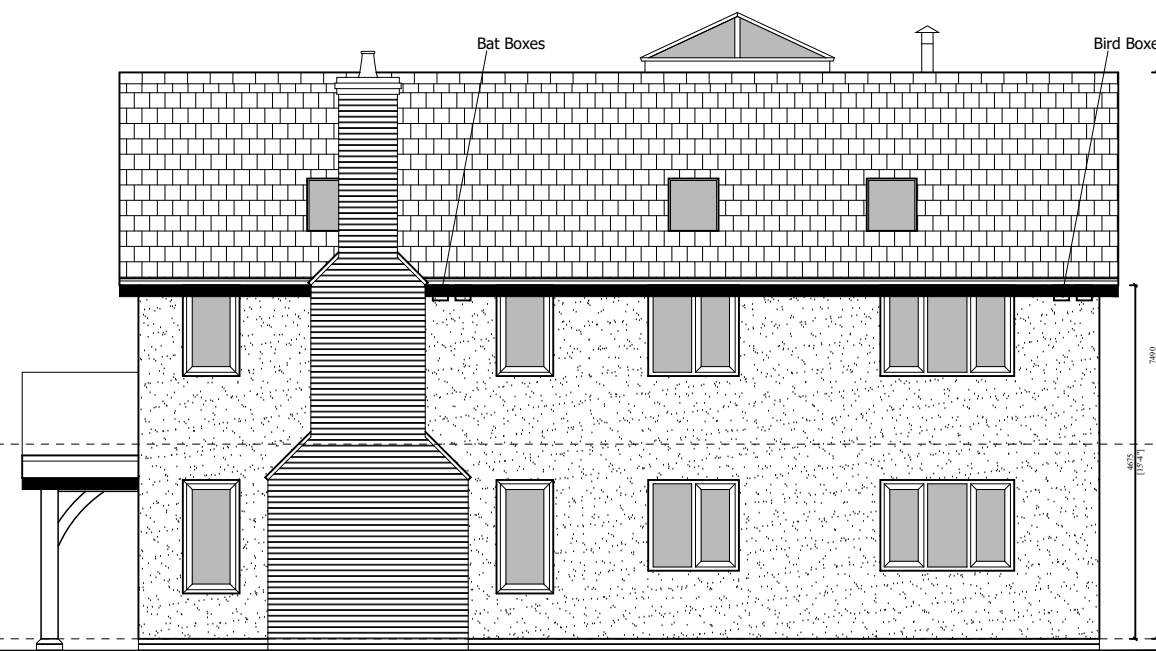

PROPOSED SOUTH WEST ELEVATION



PROPOSED SOUTH EAST ELEVATION



PROPOSED NORTH EAST ELEVATION



PROPOSED NORTH WEST ELEVATION



Belmont Yard, Station Rd,  
Caersws, Powys. SY17 5EQ  
Phone 01686 688000  
Fax 01686 688 139

Project Title:  
SUSSEX HOUSE, SUSSEX ROAD,  
PETERSFIELD, HAMPSHIRE. GV31  
4JX

Drawing Title:  
PROPOSED ELEVATIONS

Client:  
MR & MRS PORT

Scale: 1:100 @ A3	Date: OCT.23	Drawn by: IMG
Job No: W230 058	Drawing No: SK03	Rev: /

