


EXISTING GROUND FLOOR PLAN



EXISTING FRONT ELEVATION

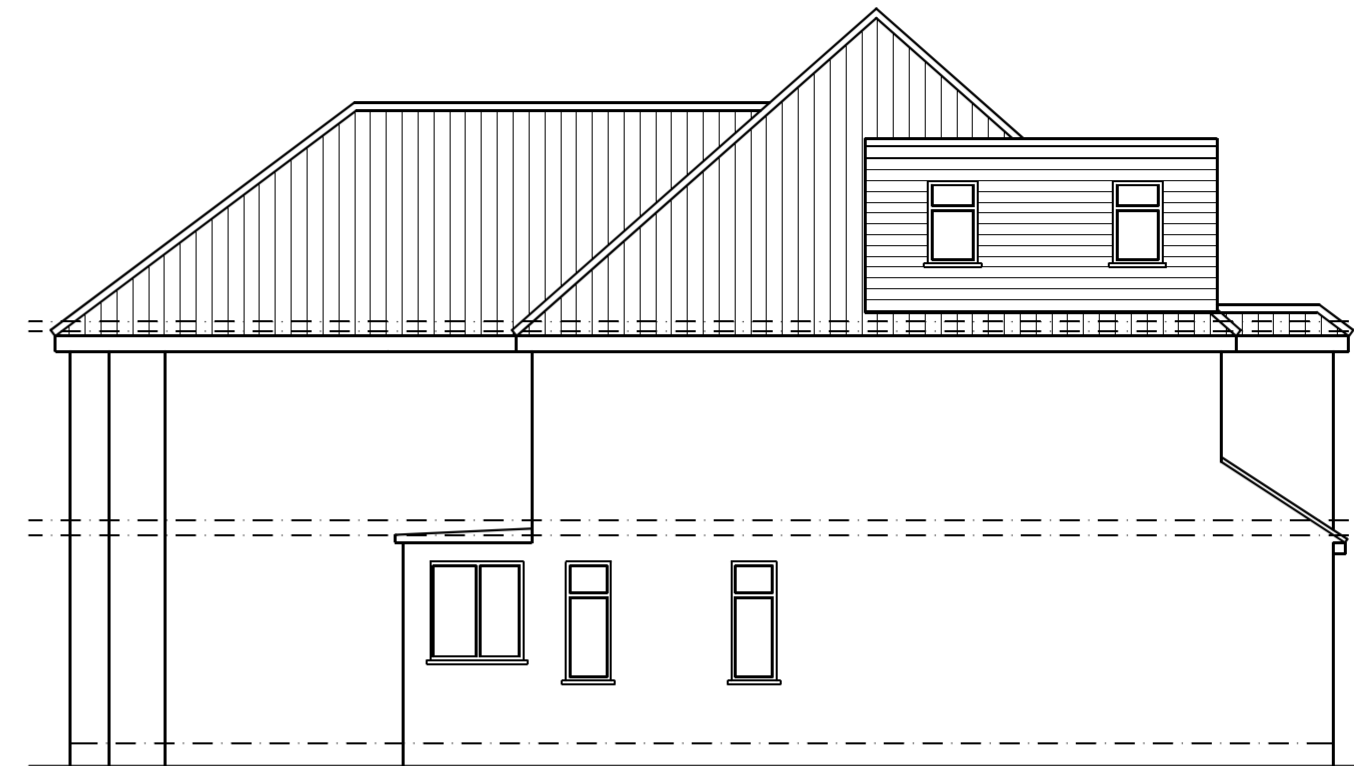


EXISTING LEFT SIDE ELEVATION



EXISTING REAR ELEVATION



EXISTING RIGHT SIDE ELEVATION

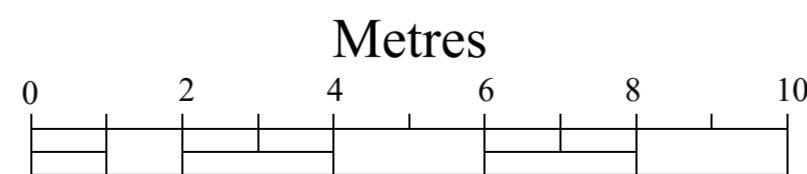

Scale: 1:100

NOTES

Plan And Build London Ltd
 (Architecture, Design and Structure)
 228 High Street
 Barnet
 EN5 5TD
 Tel: 07961-161810
 E-mail: sales@planandbuild.net
 www.planandbuild.net

Project Title
 SINGLE STOREY REAR
 EXTENSION

Project Address
 54 ARMITAGE ROAD,
 NW11 8RD

Drawing Title
 EXISTING PLANS AND
 ELEVATIONS

Date 27 NOVEMBER 2023

Dwg No. PB-23/54ARM01

Scale E100 IN A2