


PROPOSED GROUND FLOOR PLAN




Scale: 1:100

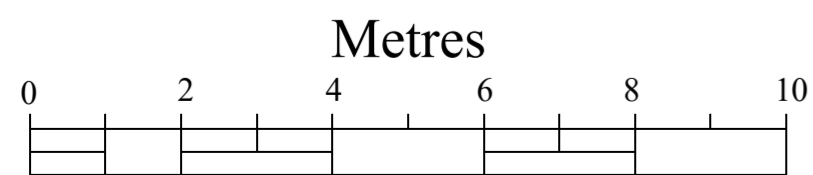


PROPOSED FRONT ELEVATION



PROPOSED REAR ELEVATION

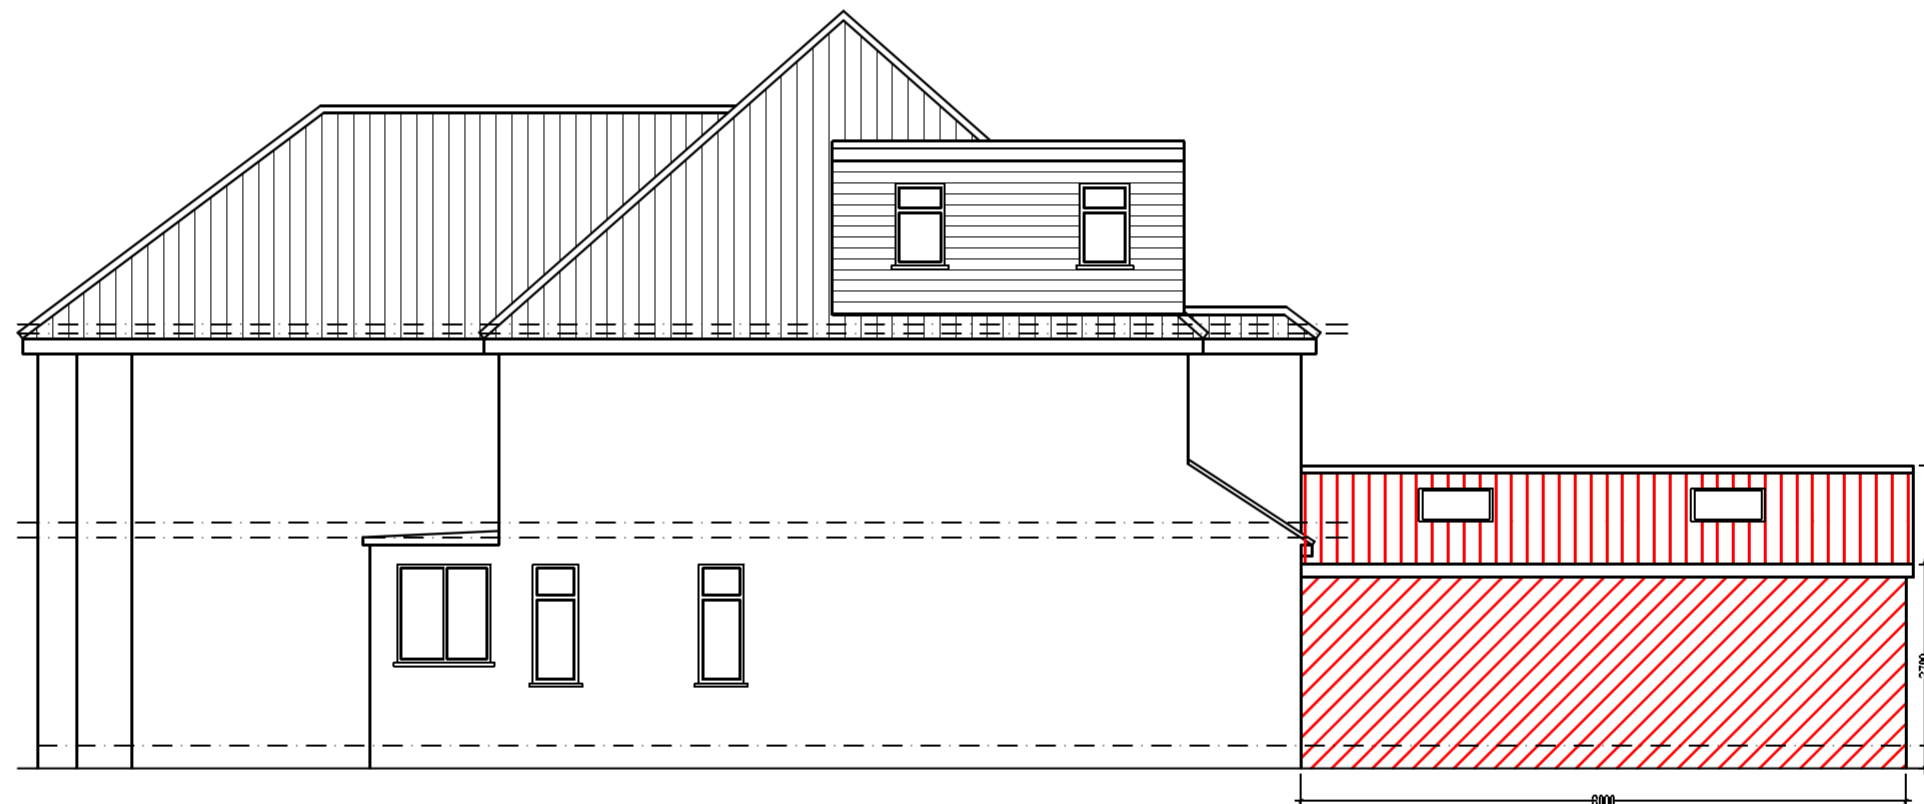

PROPOSED LEFT SIDE ELEVATION

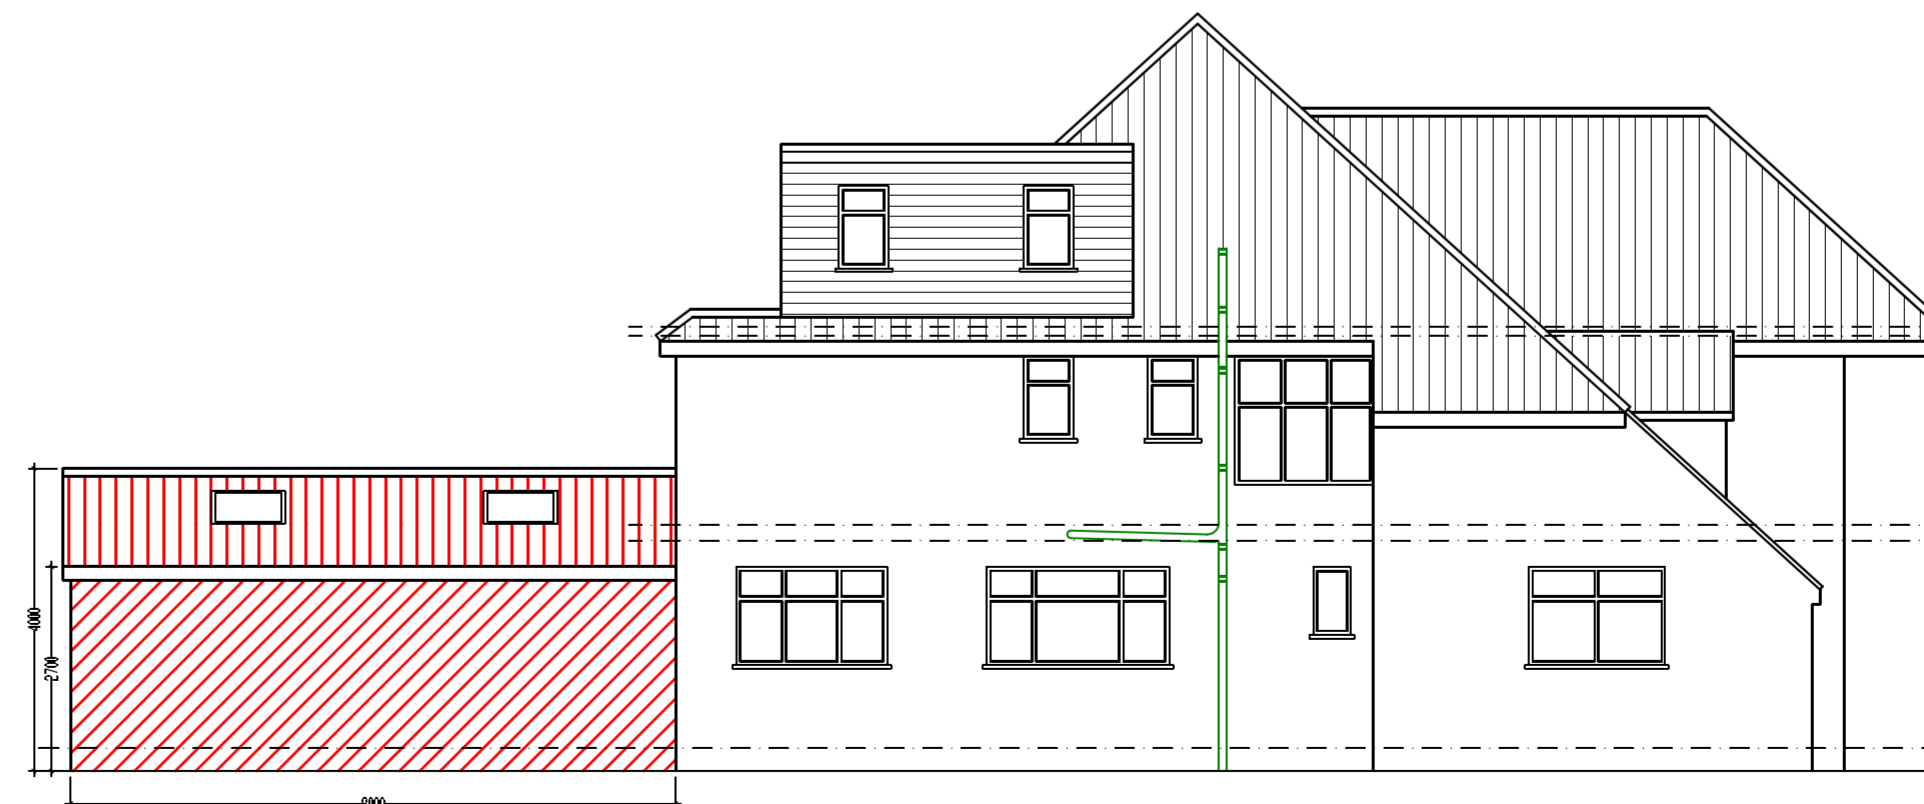

PROPOSED RIGHT SIDE ELEVATION

NOTES

Plan And Build London Ltd
 (Architecture, Design and Structure)
 228 High Street
 Barnet
 EN5 5TD
 Tel: 07961-161810
 E-mail: sales@planandbuild.net
 www.planandbuild.net

Project Title
 SINGLE STOREY REAR
 EXTENSION

Project Address
 54 ARMITAGE ROAD,
 NW11 8RD

Drawing Title
 PROPOSED PLANS AND
 ELEVATIONS

Date 27 NOVEMBER 2023

Dwg No. PB-23/54ARM02

Scale 1:100 IN A2