




Proposed Ground Floor Plan
No Change

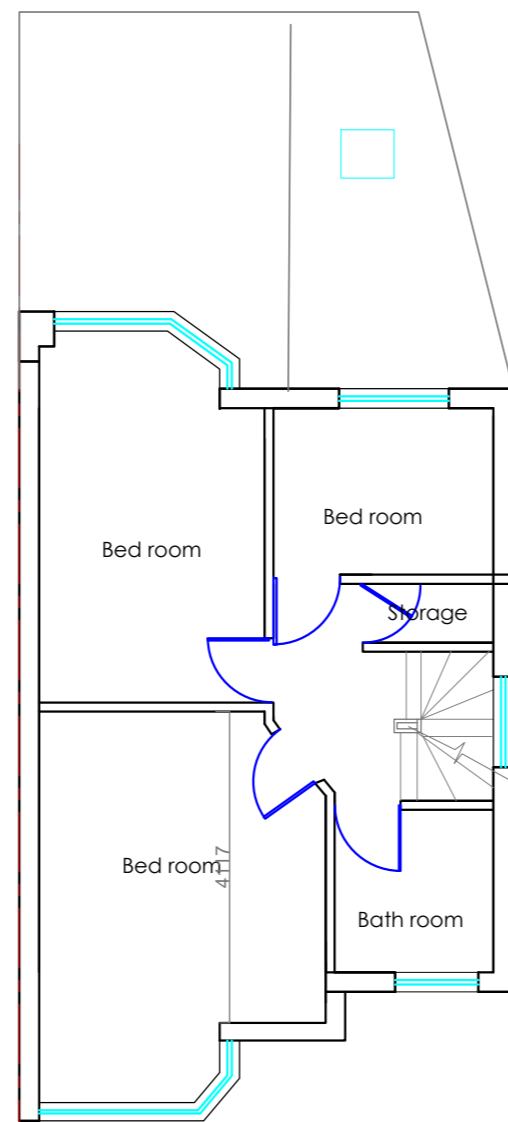

Proposed First Floor Plan
No Change

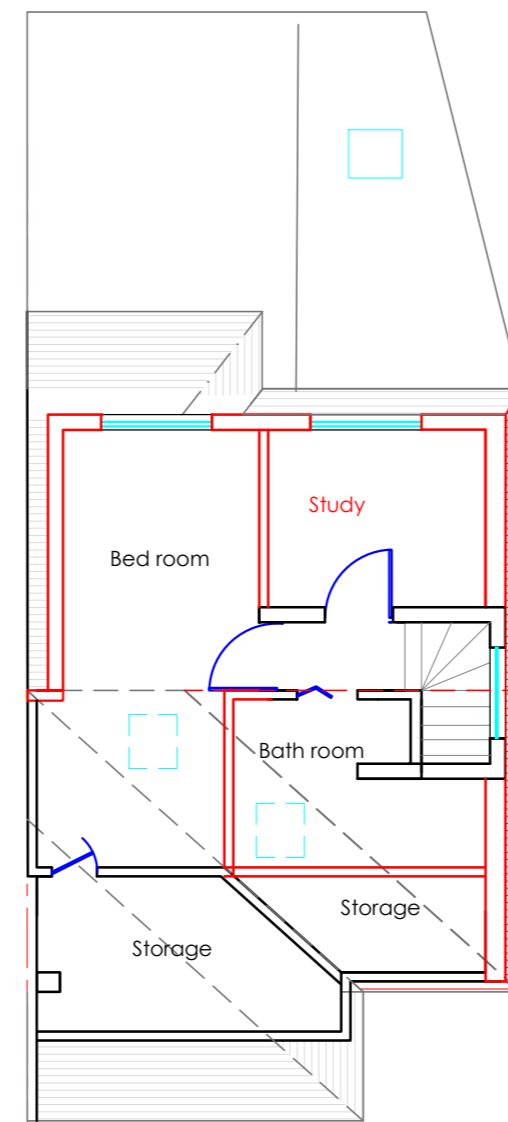


Proposed Loft Floor Plan

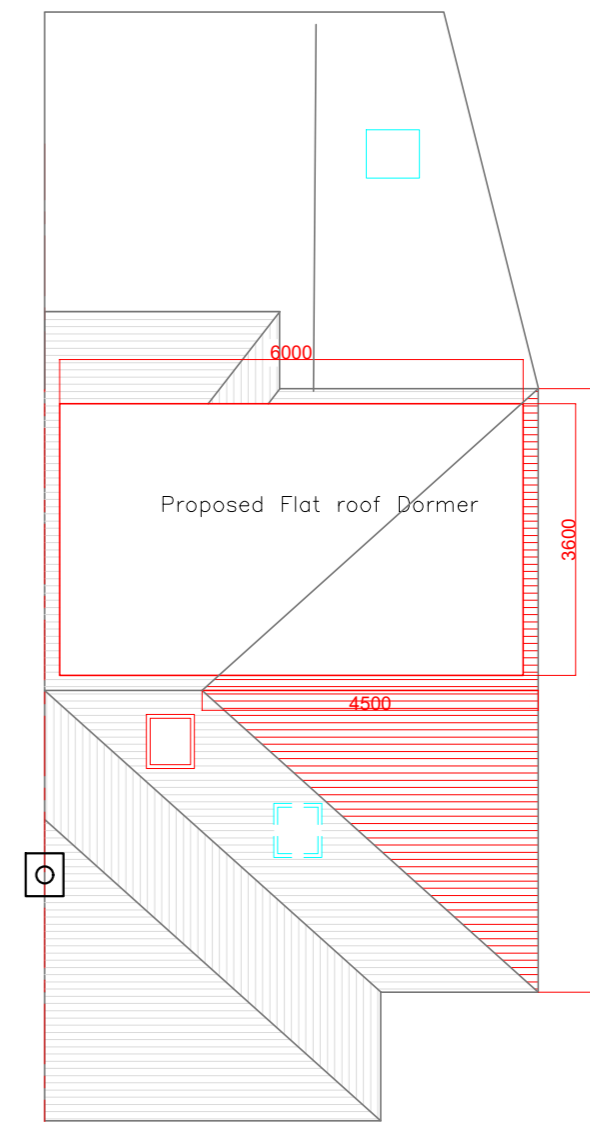

Proposed Roof Plan

70 Exeter Road
N14 5JS

Proposed Plans

 

Scale 1:100

(do not scale drawings for constructions purpose)

- Existing
- Proposed
- to be demolished

Dwg No
70ExeterRd-Pr-plans
Date
29 Nov 2023

Drawn By:
Sabitha Sutrave
sabithadas@hotmail.com

