





Existing Front Elevation



Existing Rear Elevation

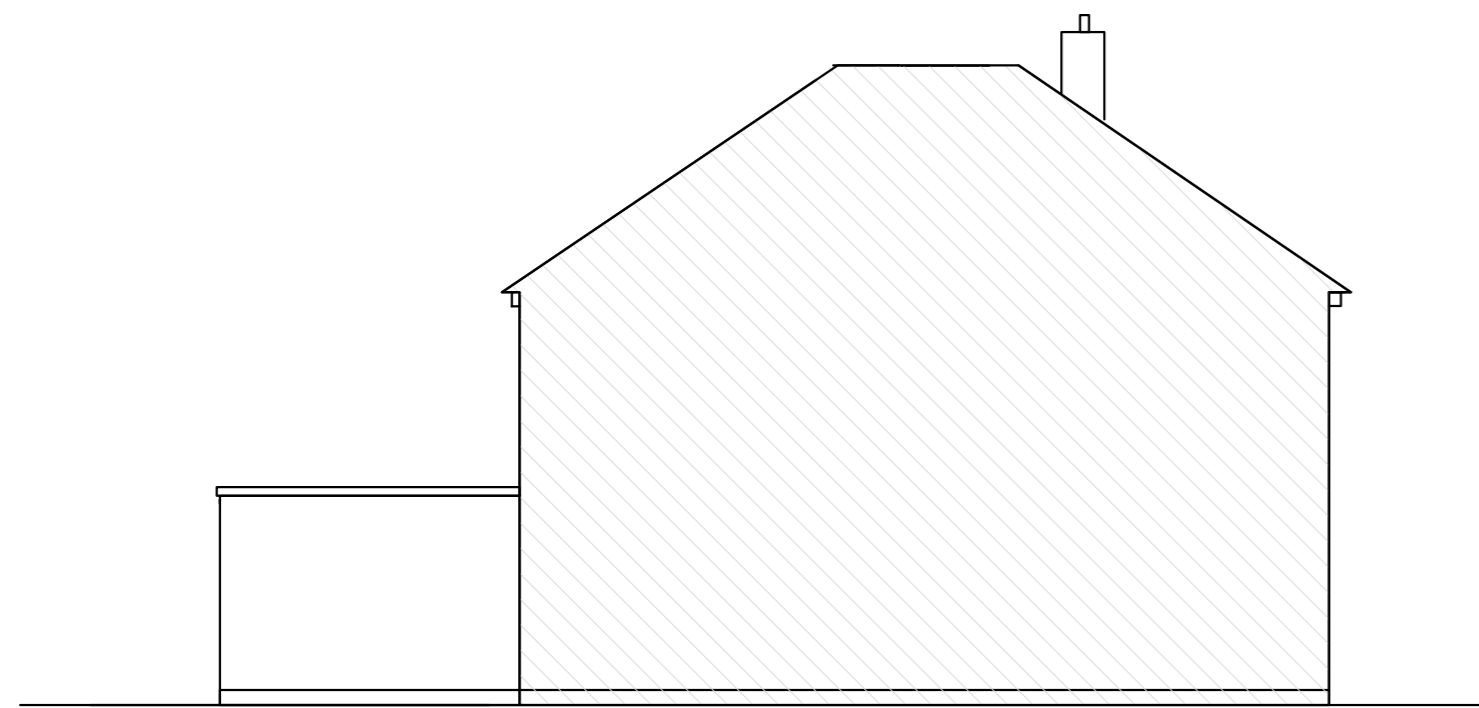


Existing Flank Elevation

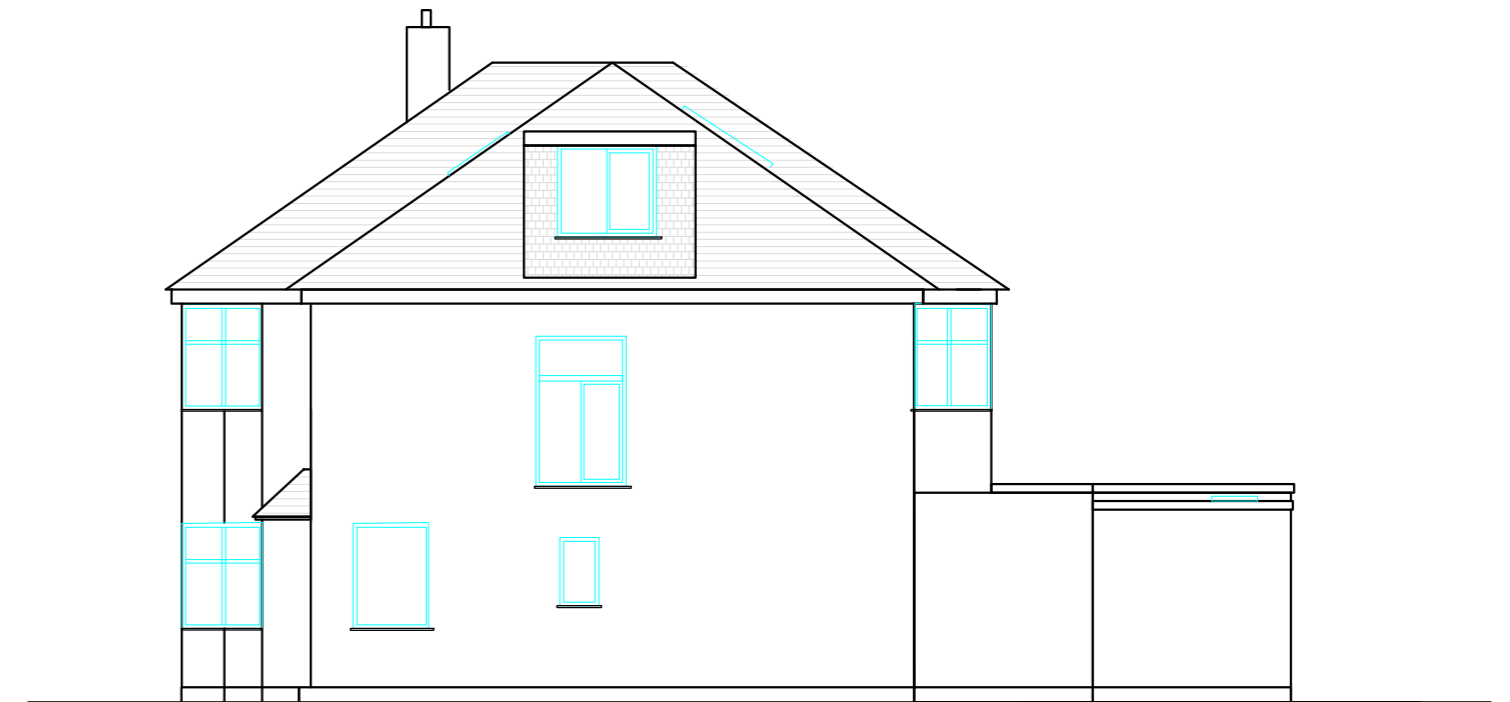

Existing Side Elevation

70 Exeter Road  
N14 5JS

Existing Elevations

 

Scale 1:100

( do not scale drawings for constructions purpose)

- Existing
- Proposed
- to be demolished

Dwg No  
70ExeterRd-Ex-Elev  
Date  
29 Nov 2023

Drawn By:  
Sabitha Sutrave  
sabithadas@hotmail.com

