




Proposed Front Elevation

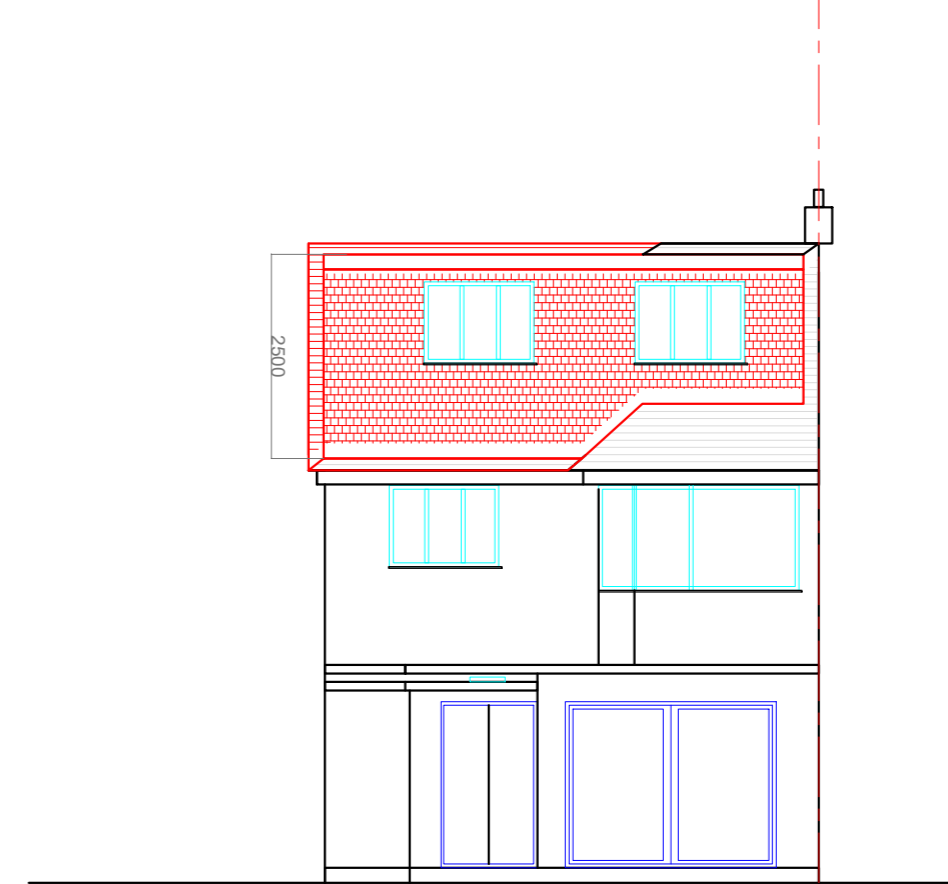

Proposed Rear Elevation

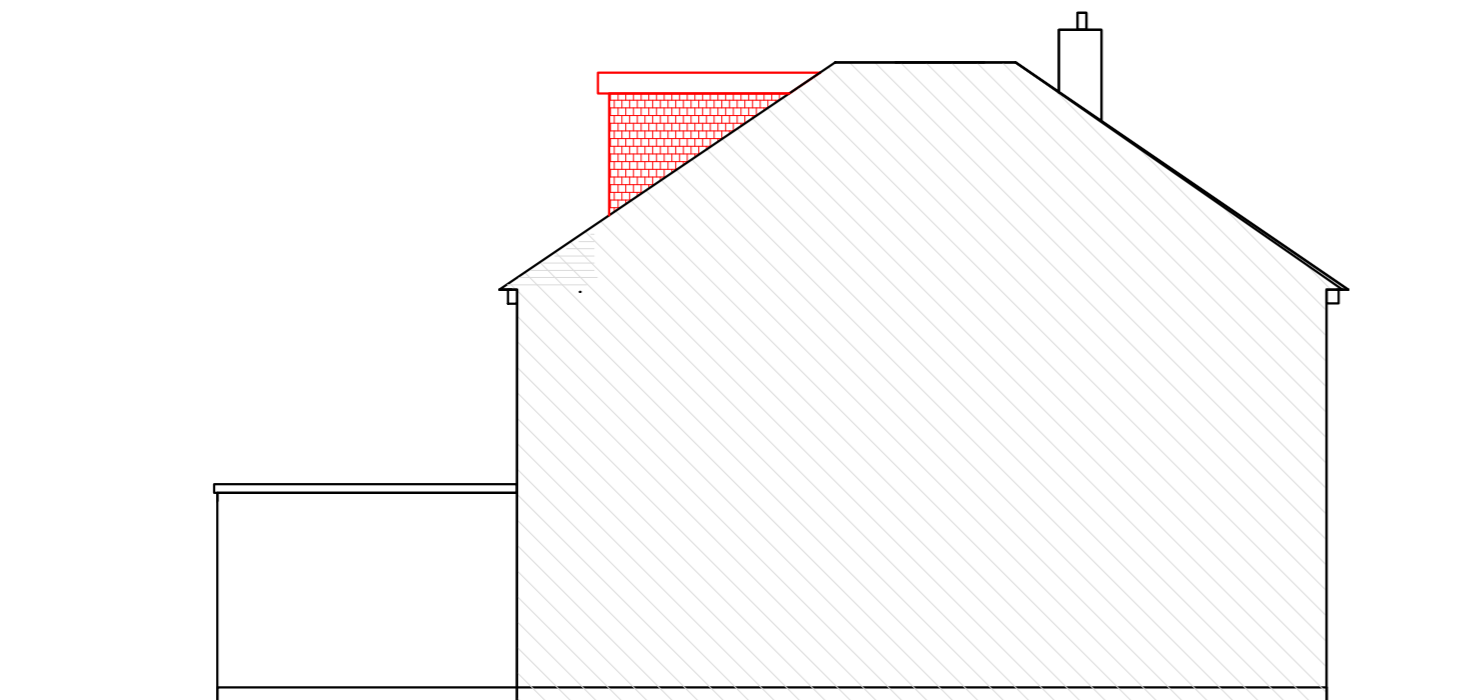


Proposed Flank Elevation

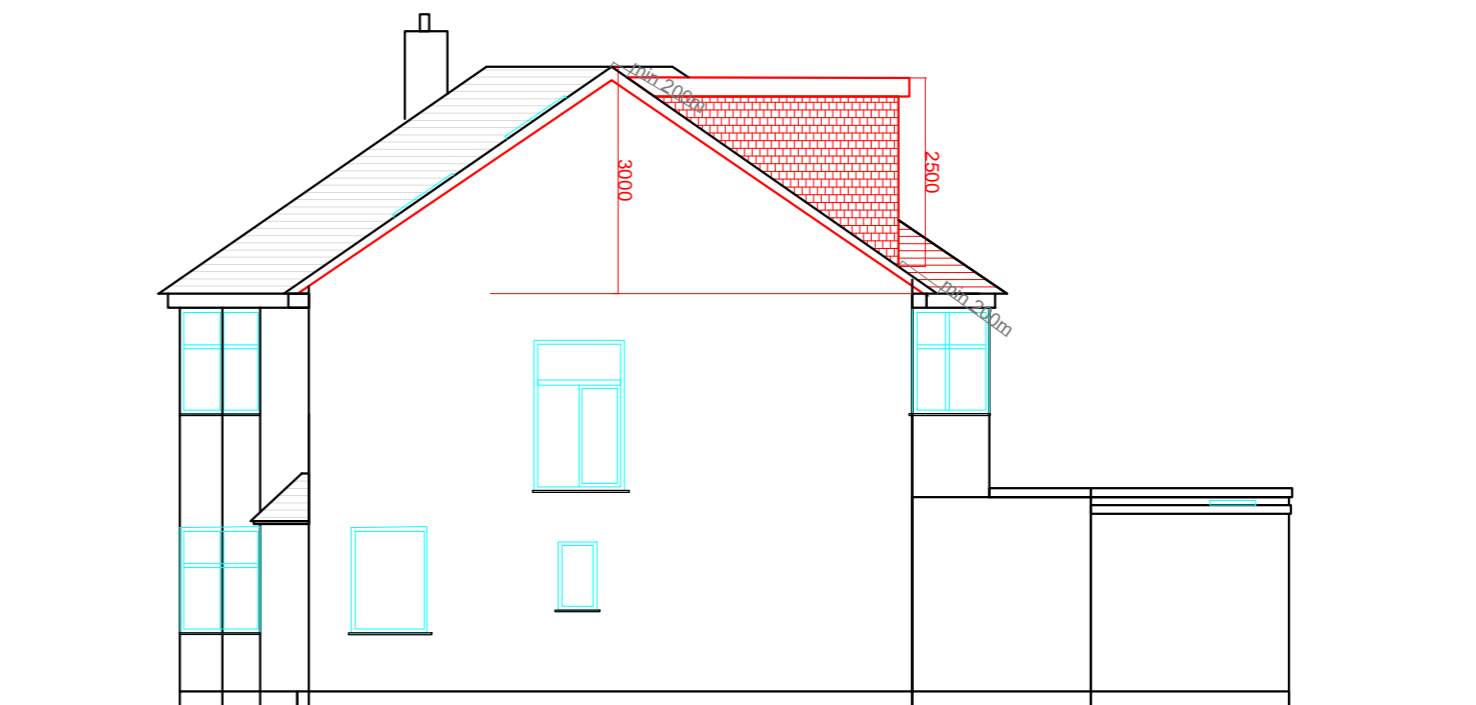

Proposed Side Elevation

70 Exeter Road
N14 5JS

Proposed Elevations

 

Scale 1:100

(don not scale drawings for constructions purpose)

- Existing
- Proposed
- to be demolished

Dwg No
70ExeterRd-Pr-Elev
Date
29 Nov 2023

Drawn By:
Sabitha Sutrave
sabithadas@hotmail.com

