



**EXISTING GROUND FLOOR PLAN**

SCALE RULE

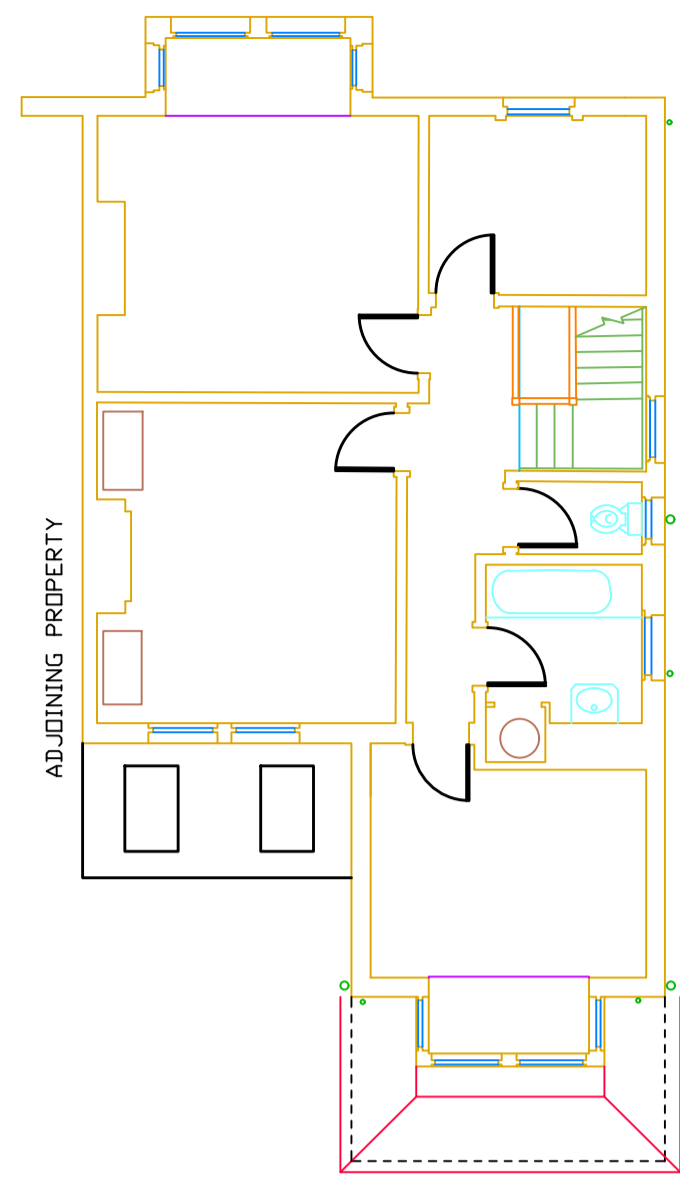


**EXISTING ROOF PLAN**

SCALE RULE

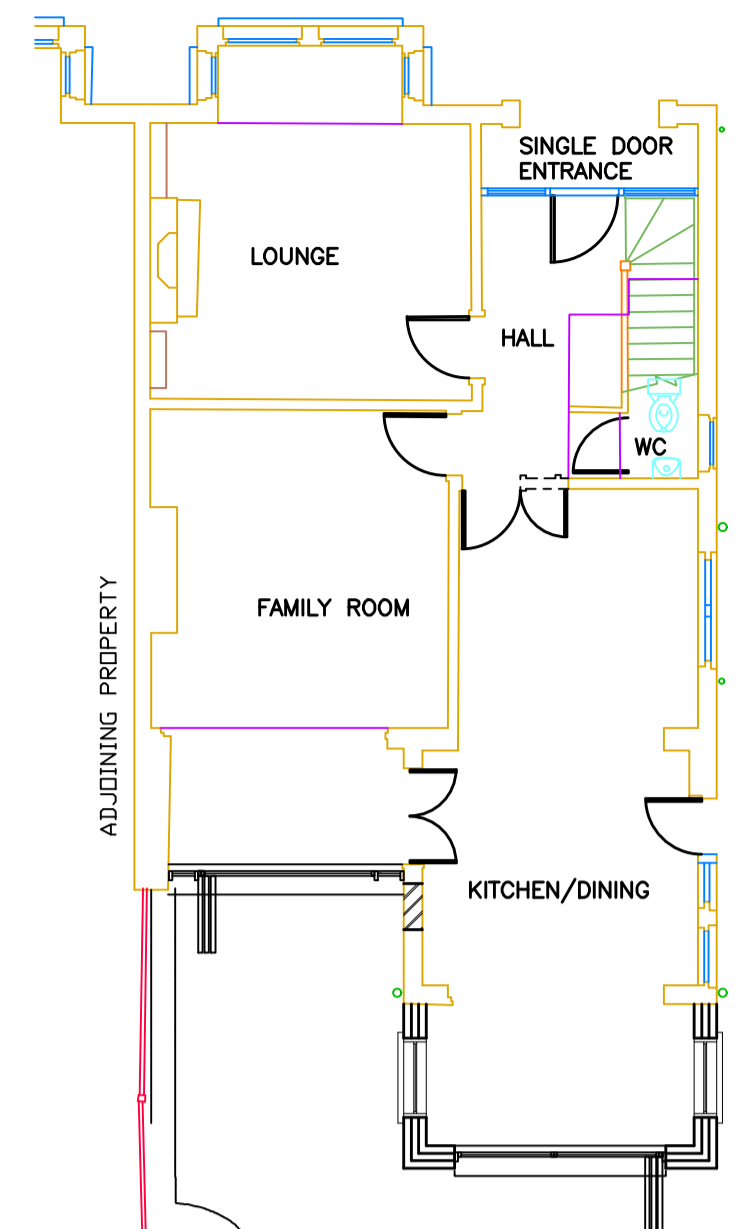


**PROPOSED GROUND FLOOR PLAN**

SCALE RULE

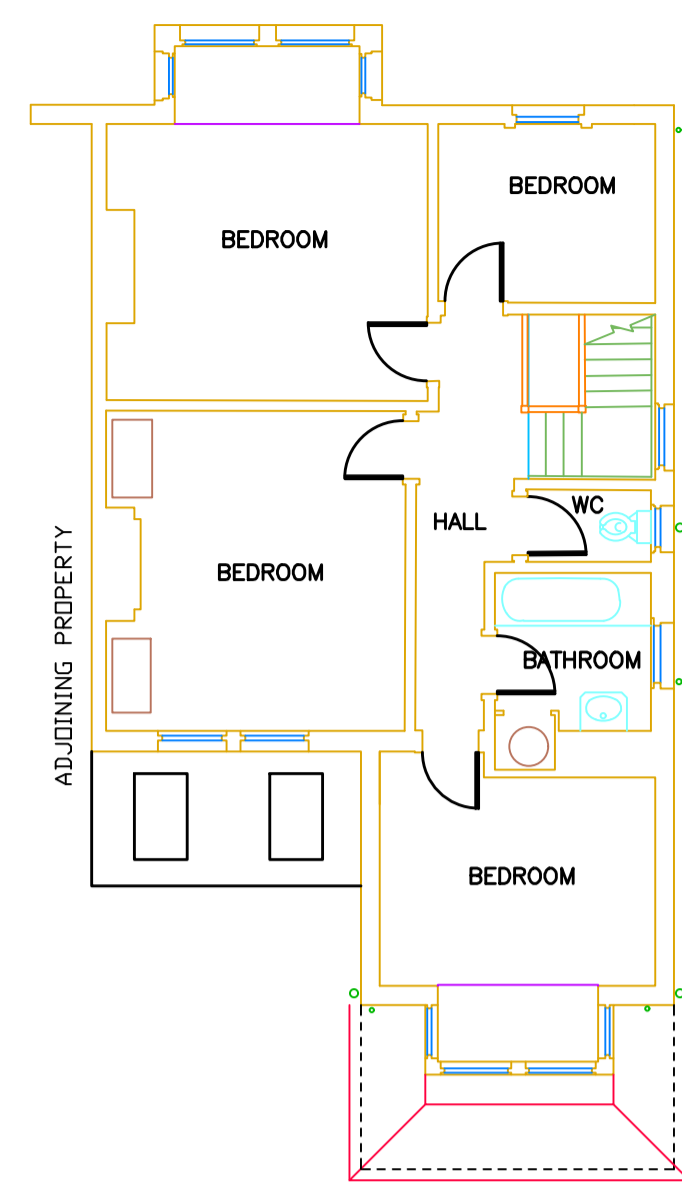


**PROPOSED FIRST FLOOR PLAN**

SCALE RULE

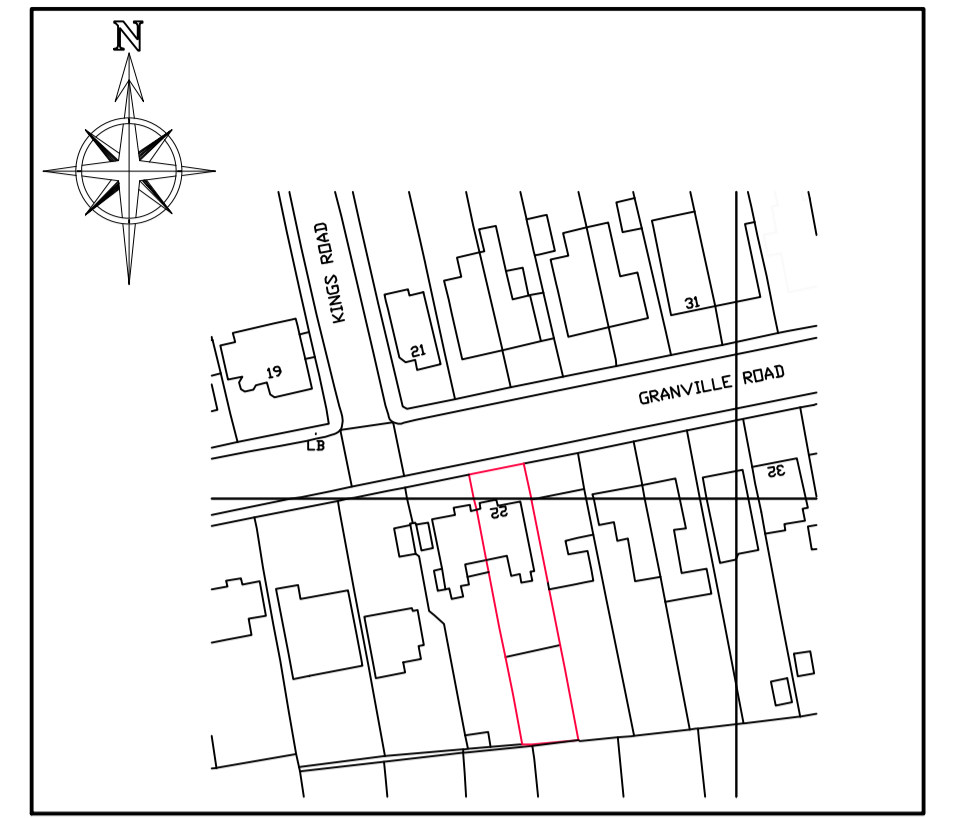

**SITE LOCATION PLAN 1:1250**

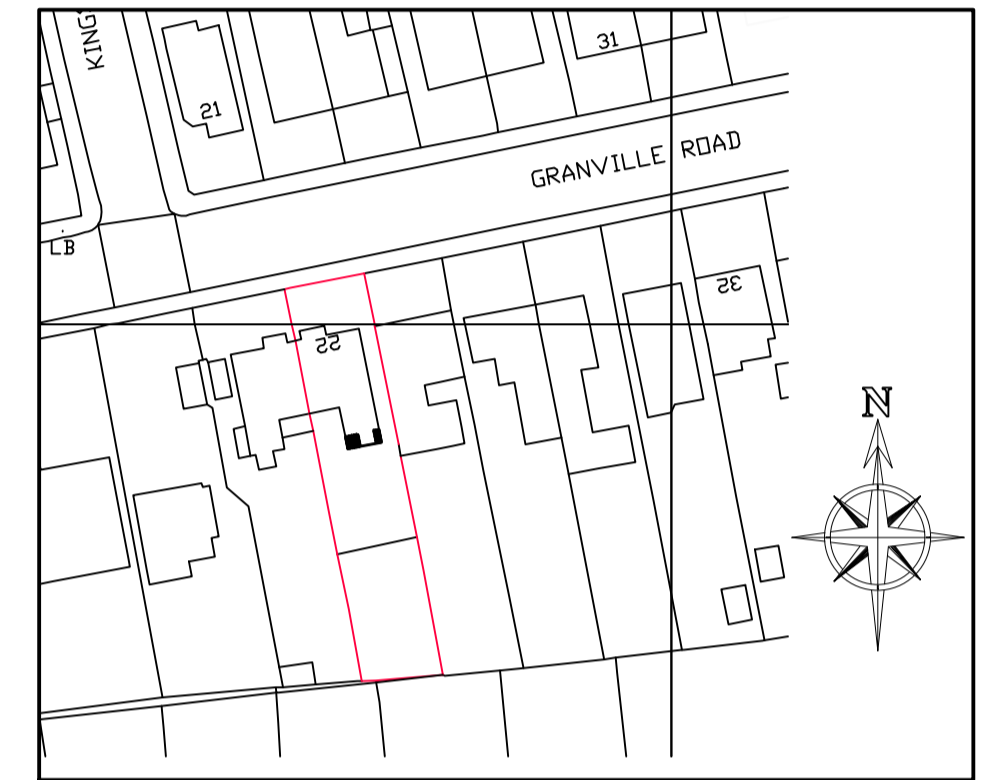


**BLOCK PLAN 1:500**



**EXISTING FRONT ELEVATION**

SCALE RULE

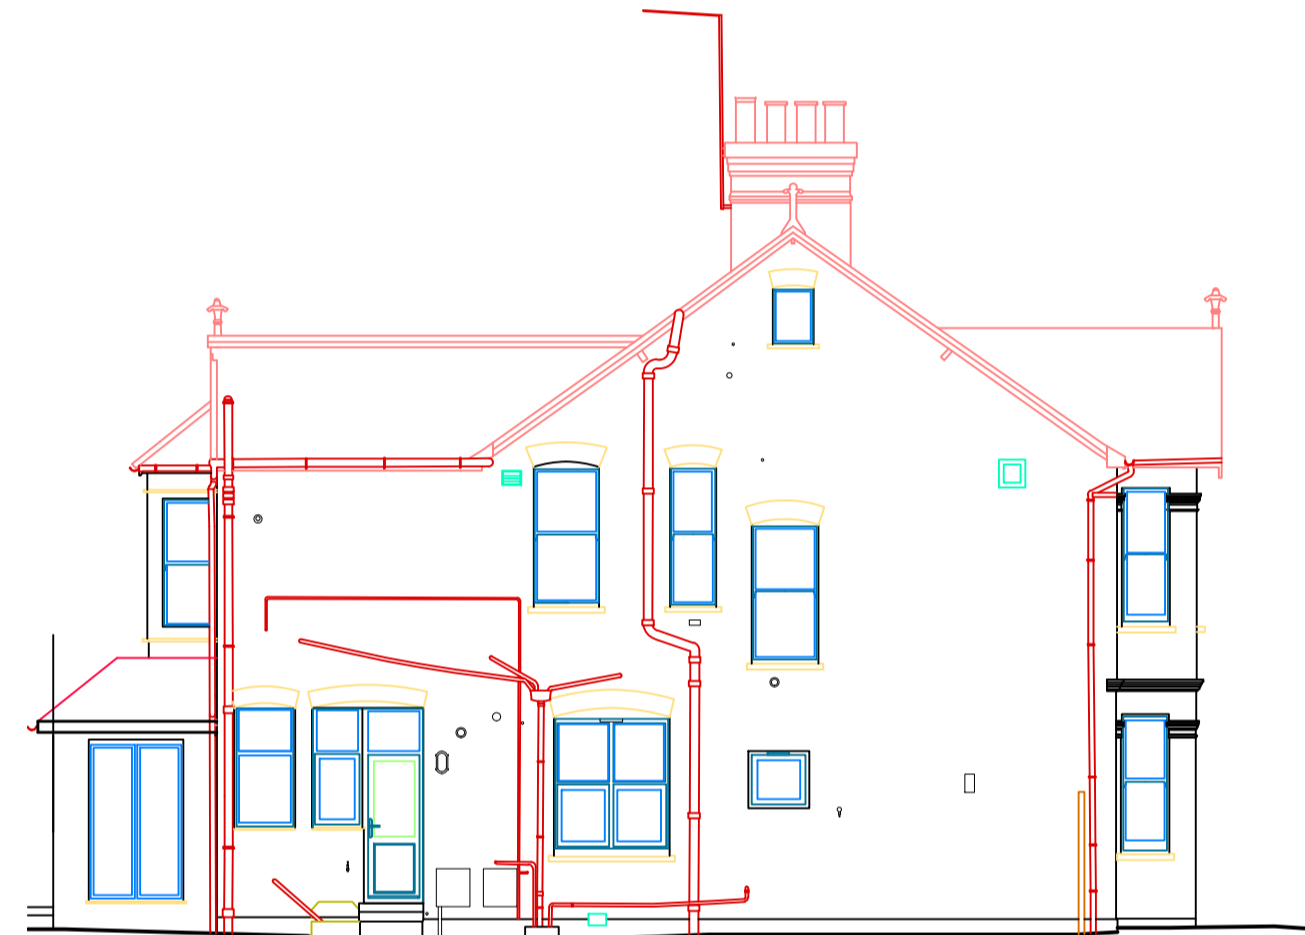


**EXISTING SIDE ELEVATION**

SCALE RULE



**EXISTING REAR ELEVATION**

SCALE RULE

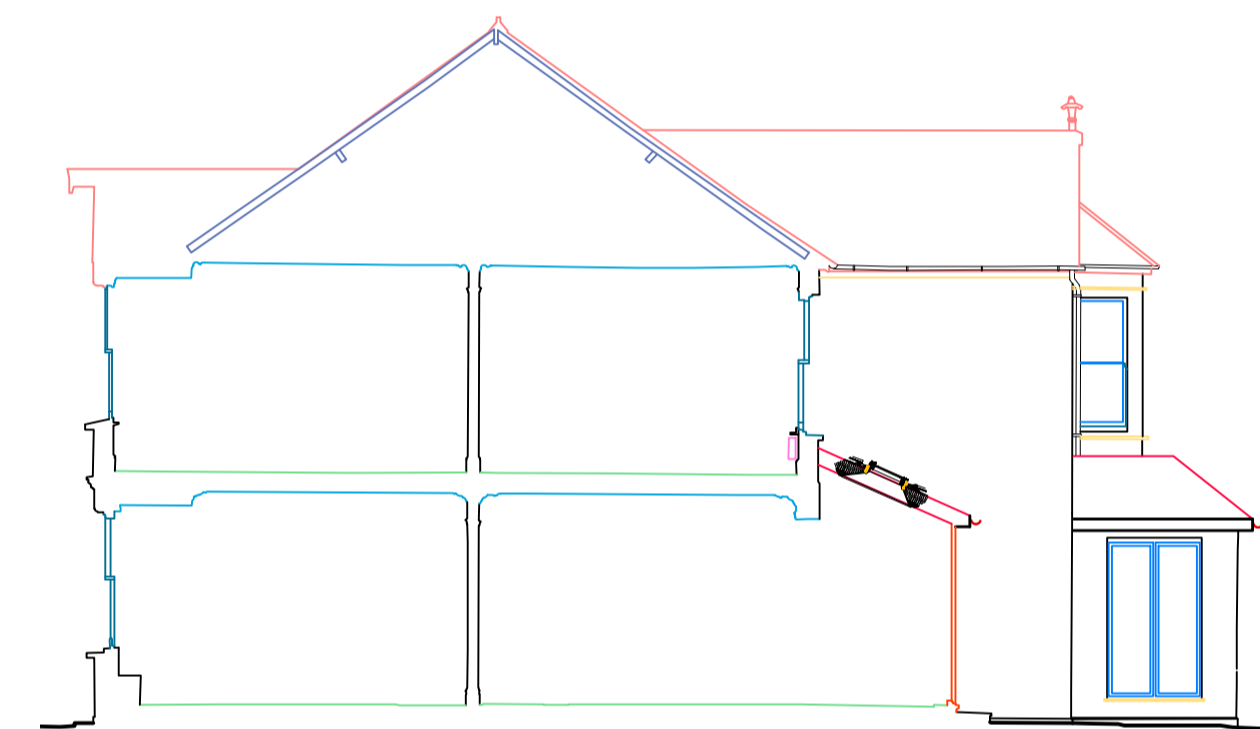


**EXISTING SIDE ELEVATION/SECTION**

SCALE RULE



**PROPOSED FRONT ELEVATION**

SCALE RULE

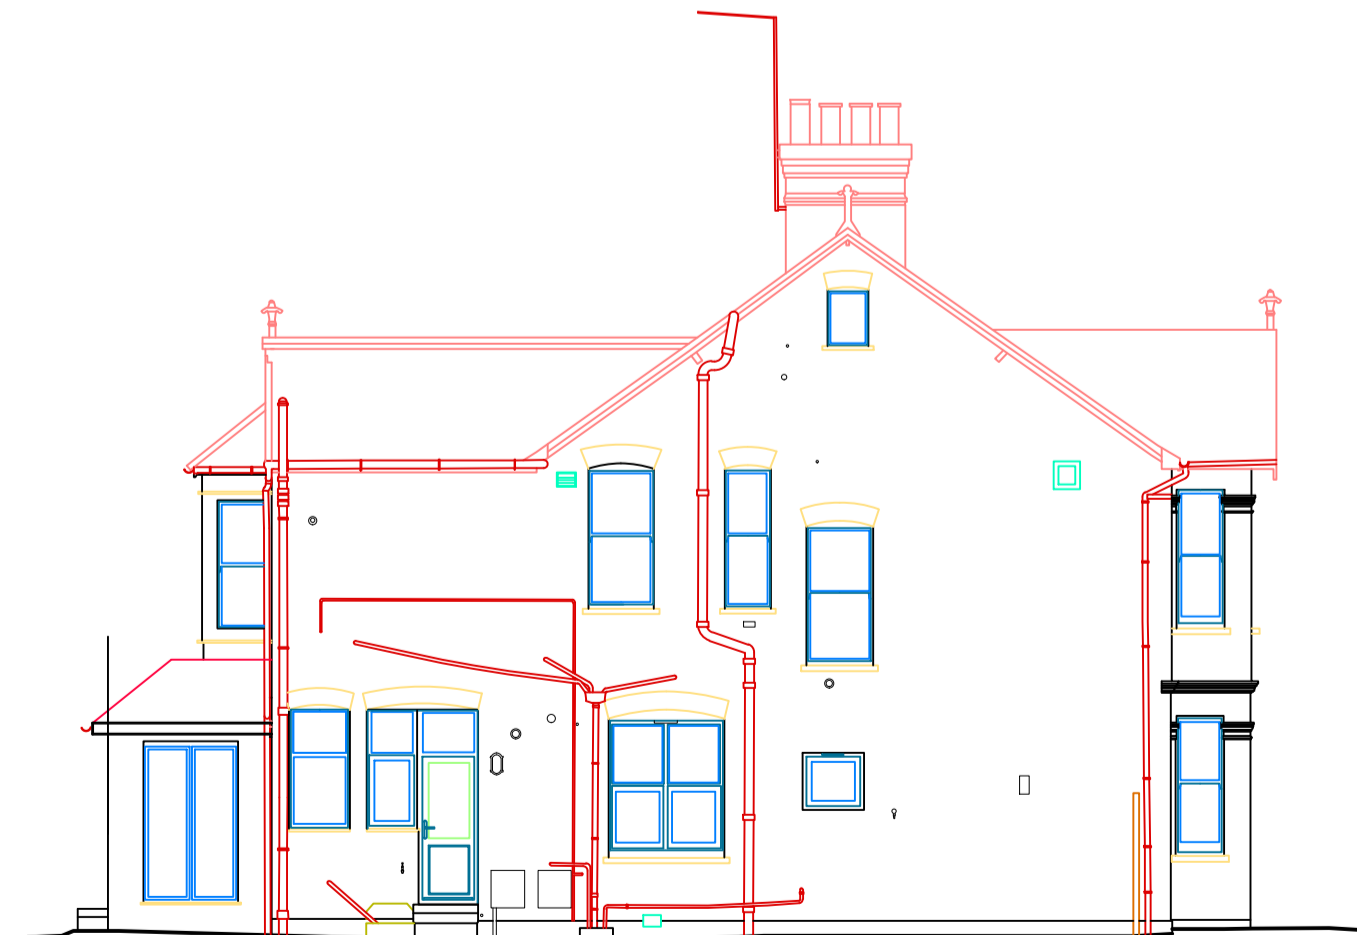


**PROPOSED SIDE ELEVATION**

SCALE RULE



**PROPOSED REAR ELEVATION**

SCALE RULE

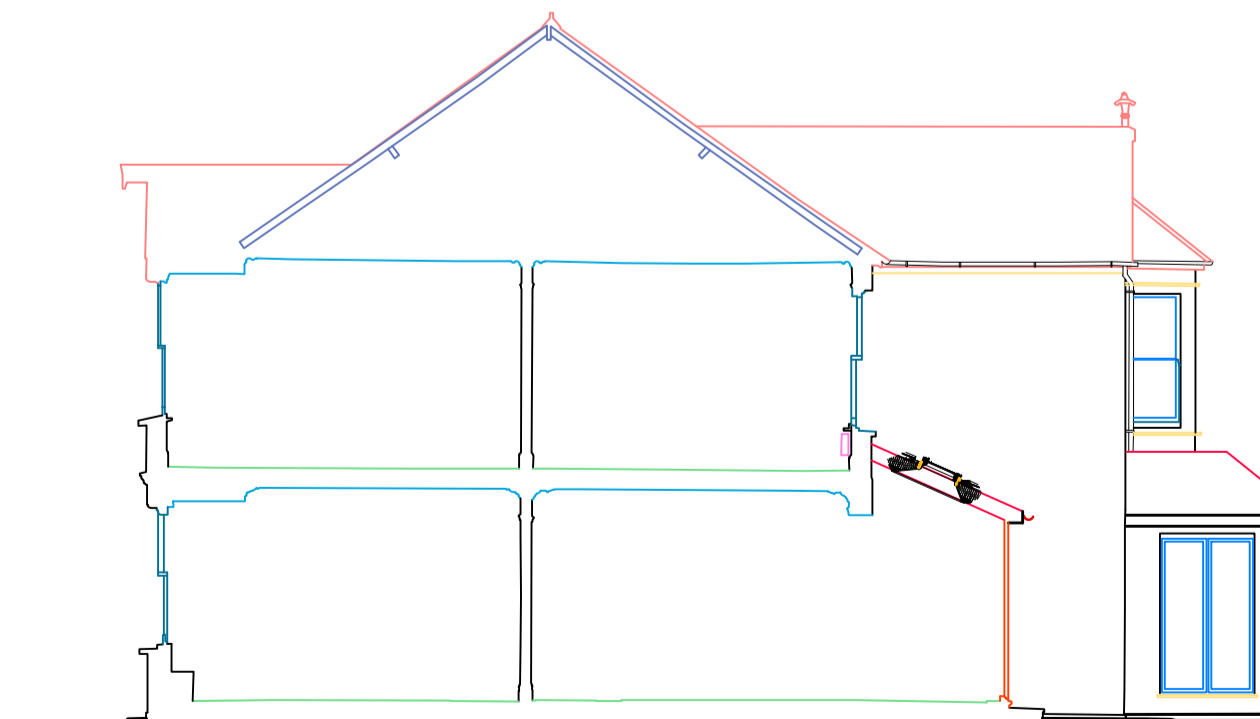

**PROPOSED SIDE ELEVATION/SECTION**

SCALE RULE

No.	Revision/Issue	Date
-	INITIAL ISSUE	???

**Colin Wilson IEng IMIStructE**

Tel: 01223 207 953

Project Name and Address  
Mr P Hogan  
PLANNING APPLICATION TO CONVERT  
FLATS BACK TO SINGLE DWELLING  
22 Granville Road High Barnet  
EN5 4DS

Project 1128  
Date Nov 23  
Scale 1:100  
Dwg No. 01

ORIGINAL SIZE A1