
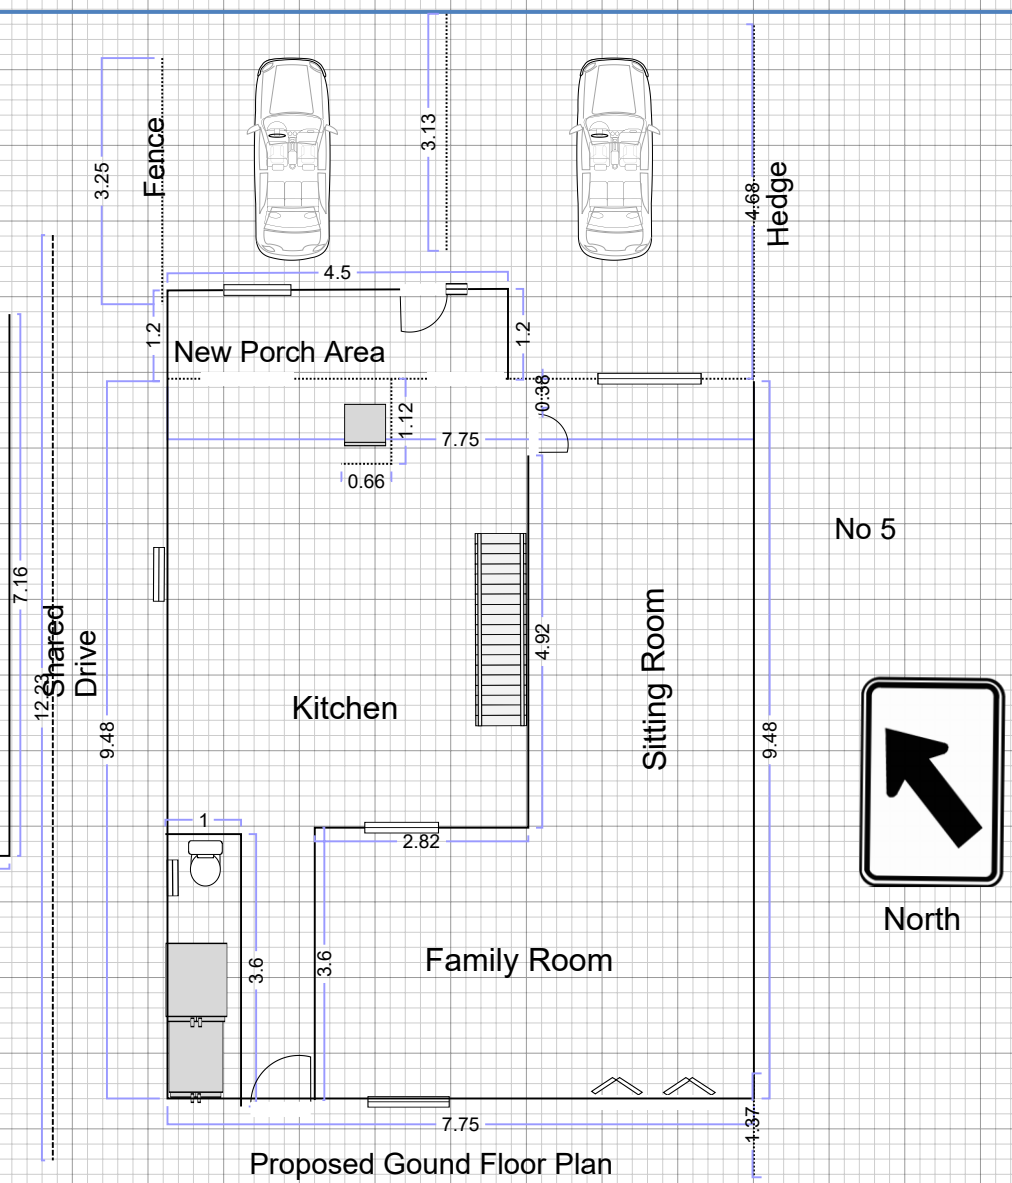


Notes:-

Parking for cars in front of porch, and also room for bins or cycles.

Bins are usually stored in the shared driveway, and bicycles are stored in the shed at the back of the house.

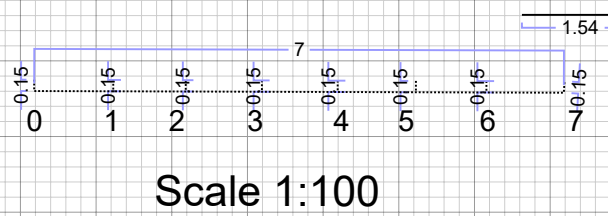

Site: 7 Fairfax Avenue, Marston, Oxford, OX3 0RP	Drawing: 1	Project: Home	Drawn: Natasha Richardson	Notes: Print Actual Size A4	Home Owner
Title: Proposed Ground Floor Plan	Scale: 1:100 (1cm = 1.0m)	Date: 13/11/2023	Rev: A		