




Front Elevation

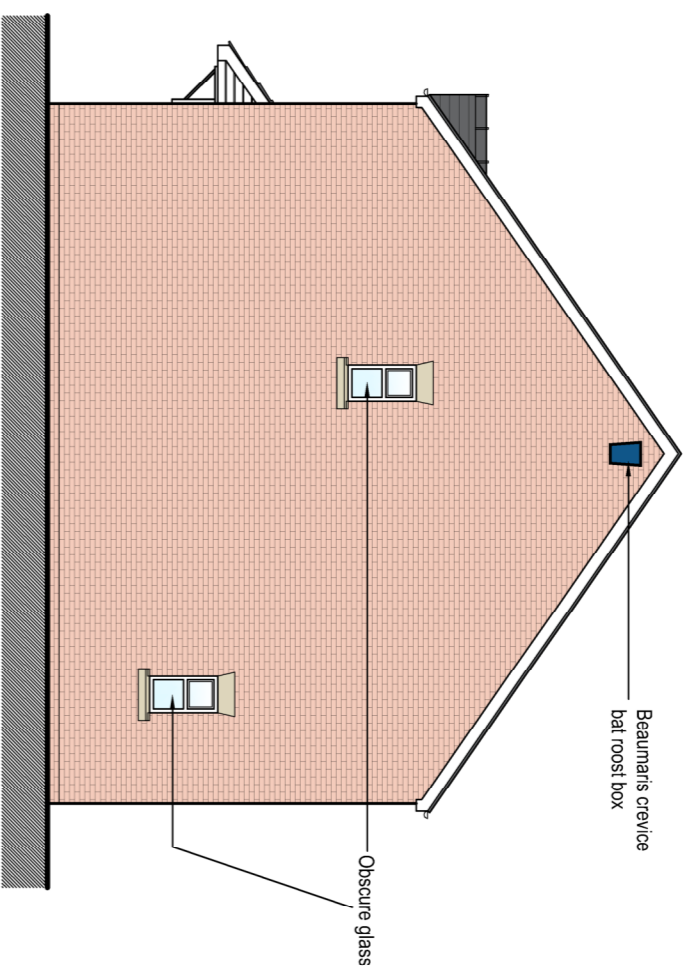

Side Elevation

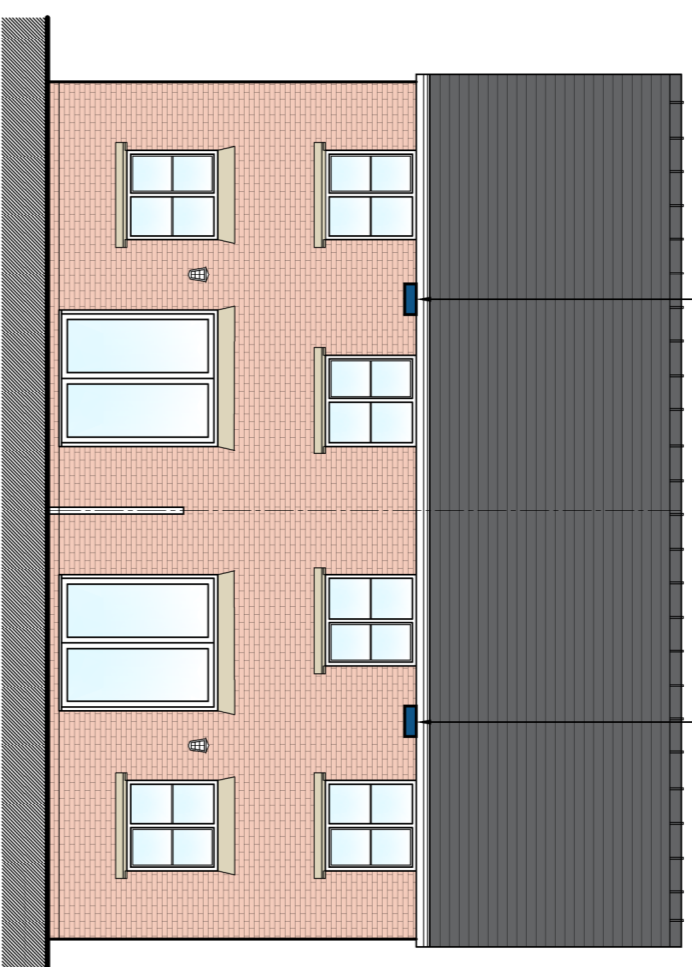


REAR ELEVATION

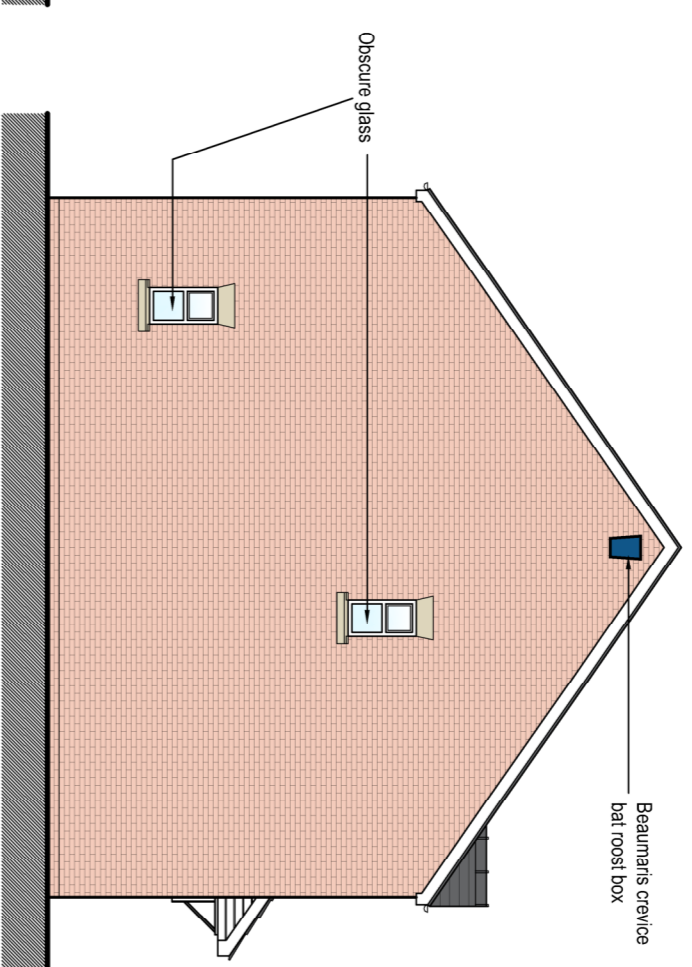


Side Elevation


MATERIALS	
Walls -	Red brickwork
Roof -	Grey slate
Windows -	White UPVC
Doors -	Black UPVC
Rainwater goods -	Black UPVC

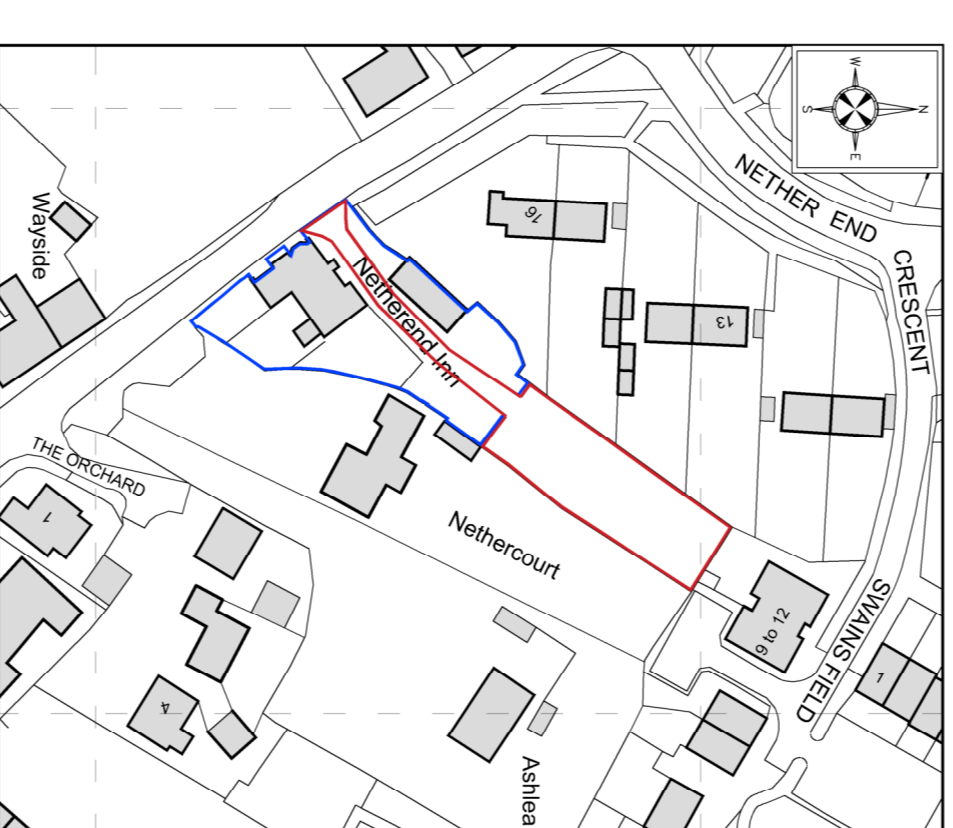

Location Plan 1:1250

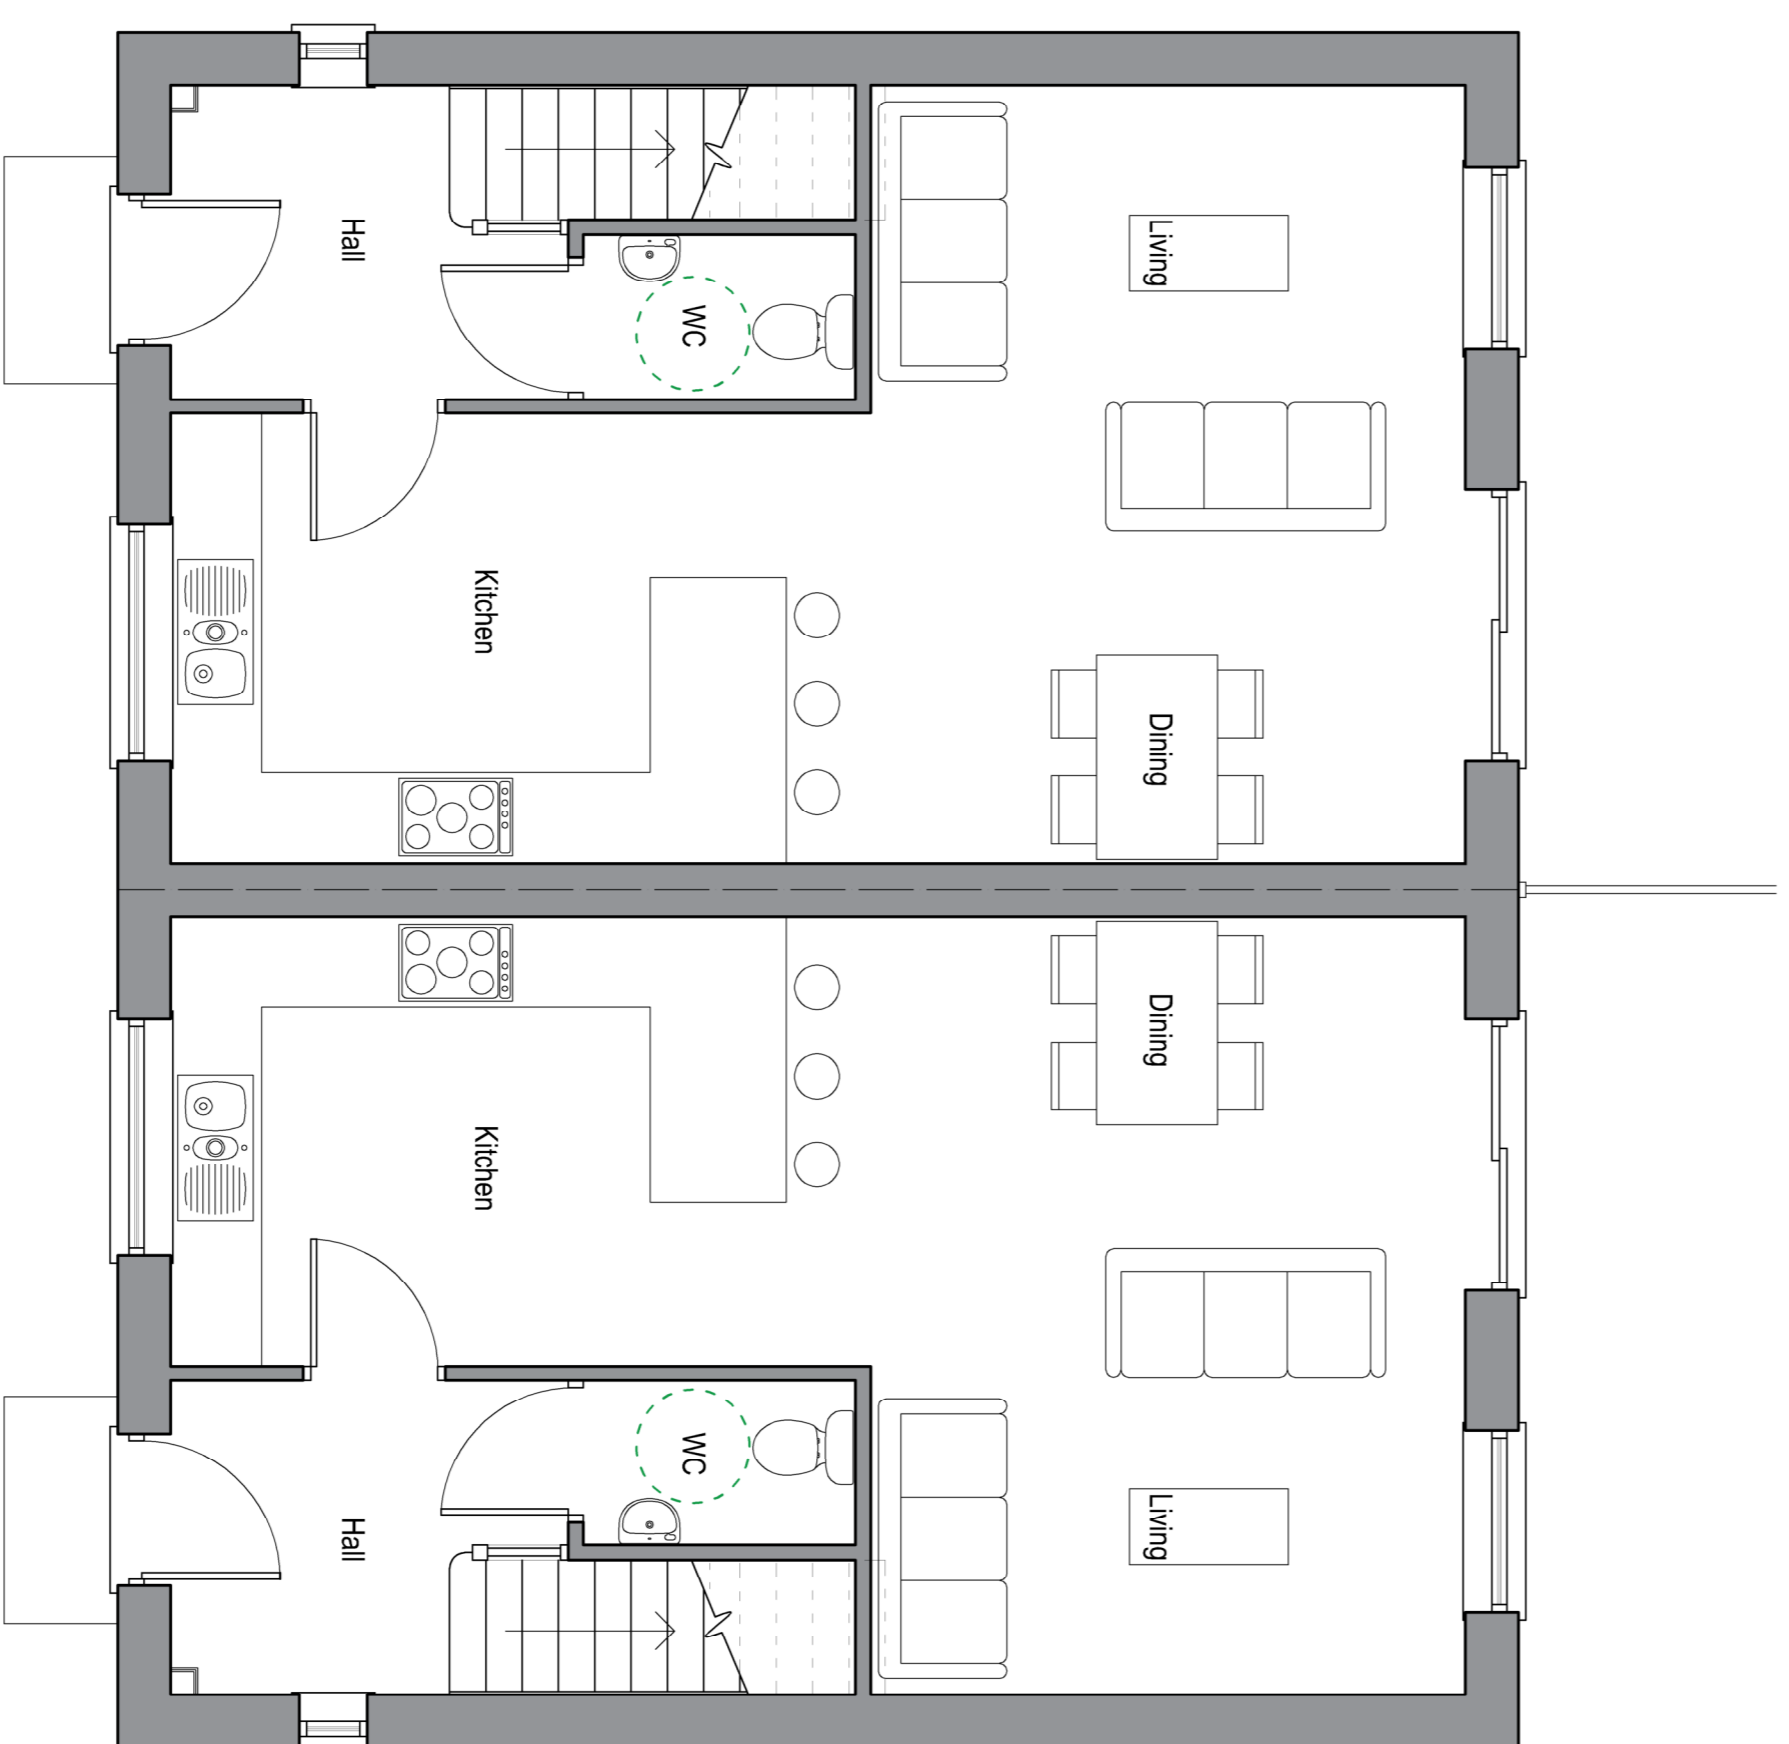

Ground Floor Plan

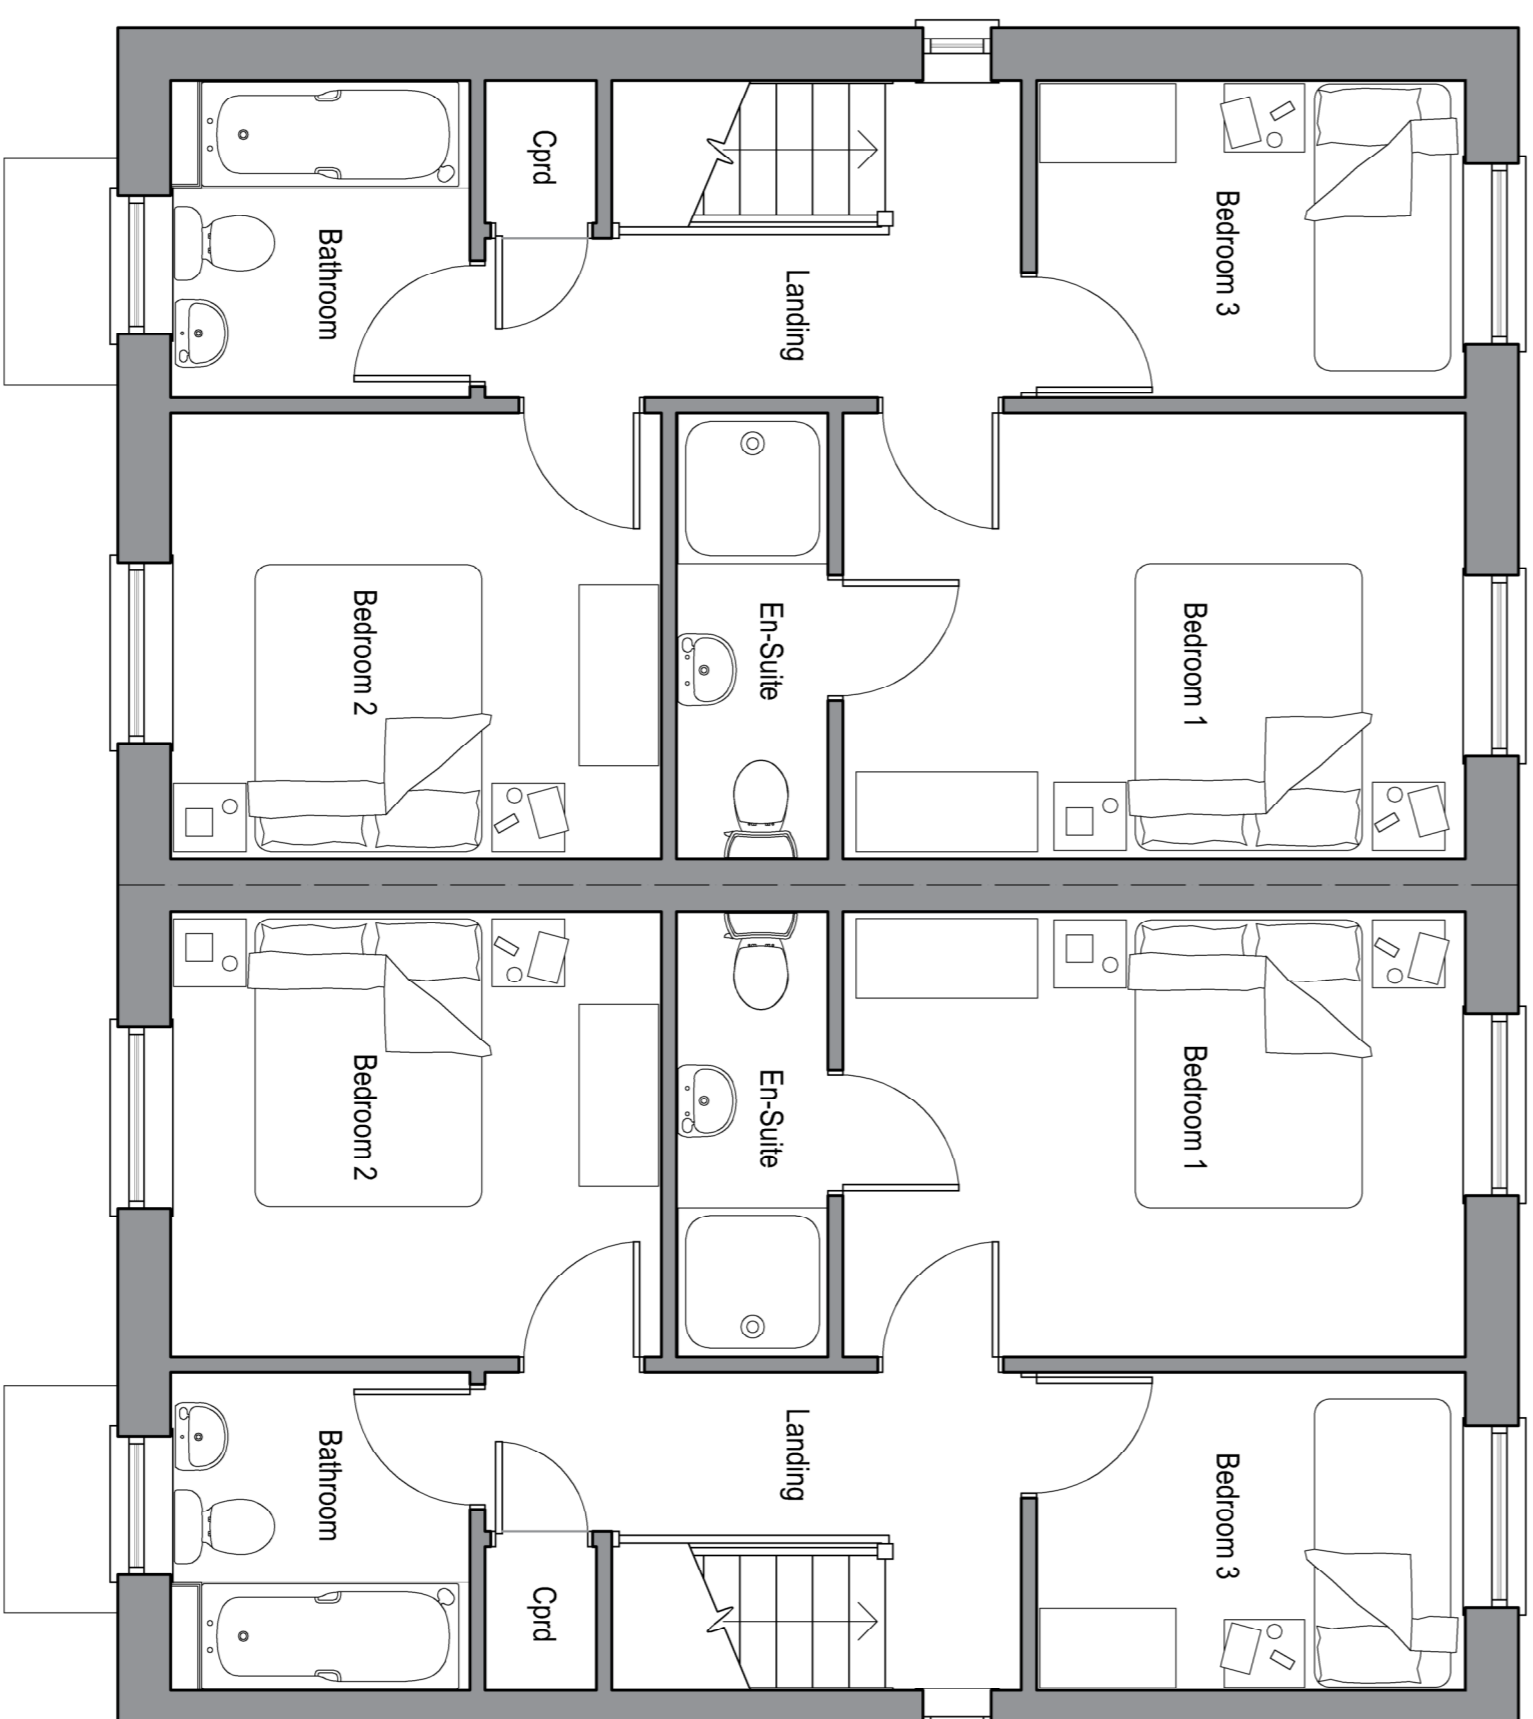

First Floor Plan

Revision	Date	Description	Drawn by	Checked by
A	07/11/2023	Client revisions added	CDV	



The Site, 24 Croxson View Rd, Cheltenham, GL51 9LT 01242 650 980  
 Oak House, Aylburton, Gloucestershire, GL15 6ST 01594 516161  
 Weston Business Park, Monmouth, NP25 3SR 01600 800101

Client: Mr R. Dunstan

Project: Land to rear of The Netherend Inn, Netherend, Glos, GL16 8NN

Title: Proposed Dwellings & Location Plan

Job No.	Drawing No.	Revision
AA792n1	201	A
Scale	Issue	Date
1:200 @ A1	Planning	Oct 2023

www.apexarchitecturaltd.com enquire@apexarchitecturaltd.com