


Proposed vent outlet
in door. Refer to
Front Elevation -
Proposed and to
2023-11-18
Statement of
Proposed Works v2



Proposed ceiling and
under-stairs lining.
Refer to 2023-11-18
Statement of
Proposed Works v2

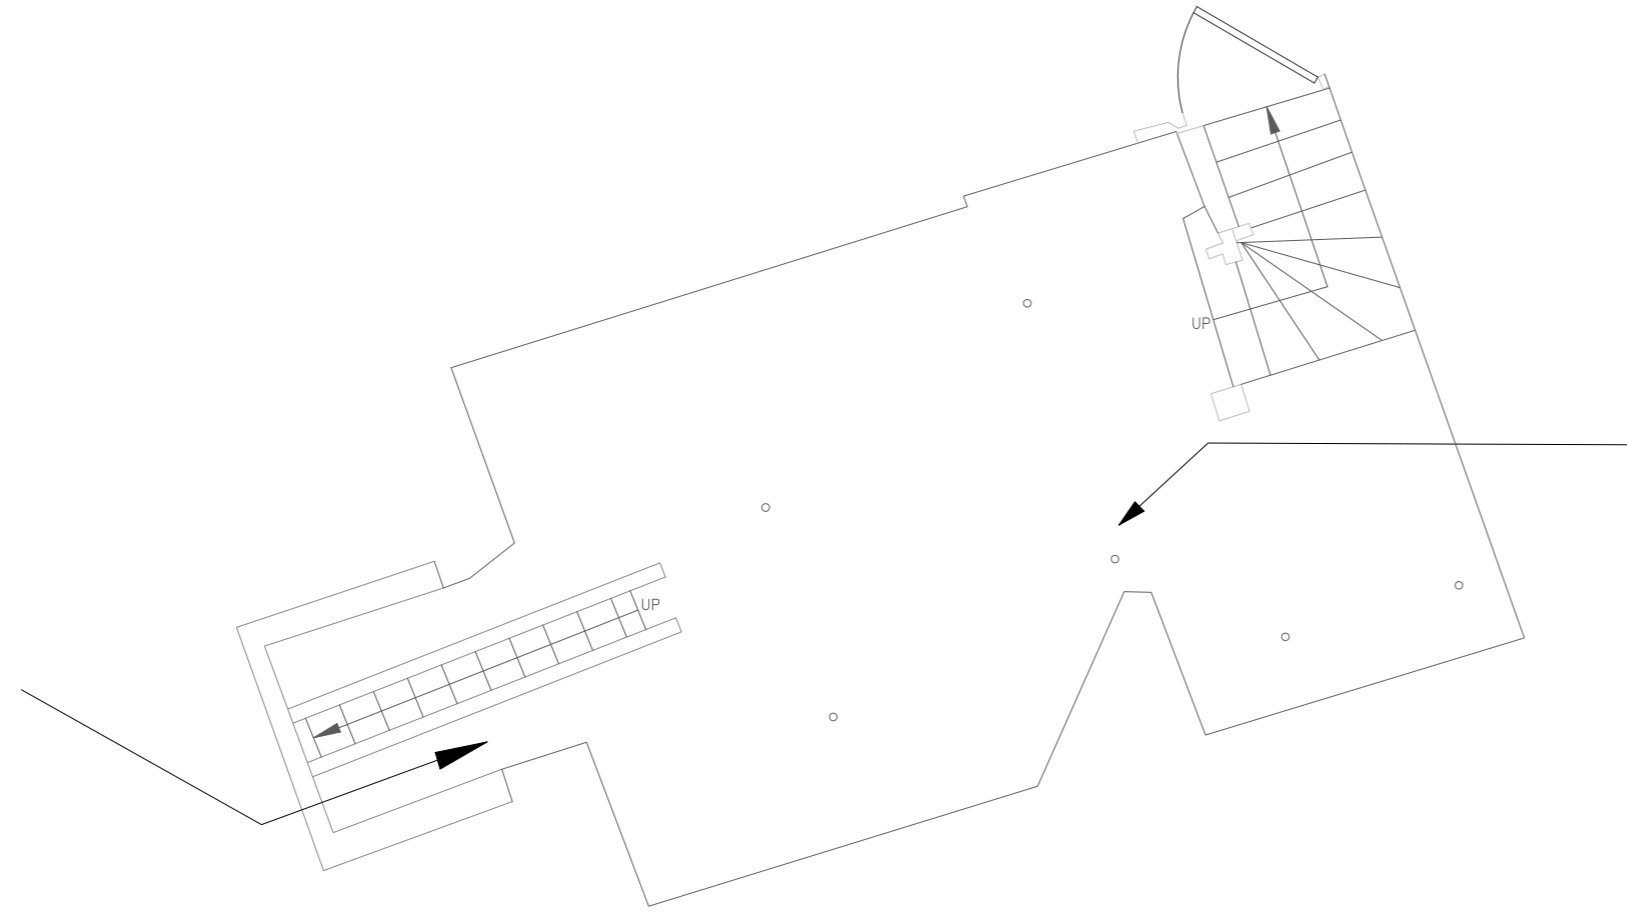

Cellar - Proposed

The Ostrich Inn, Newland

Cellar - Proposed

Scale 1:50 @ A2
Ref: OIN-23-C-P-001
Revision: A
Date: 3 December 2023