




FIRST FLOOR PLAN




EXISTING DOOR LIVING INTO LANDING AREA

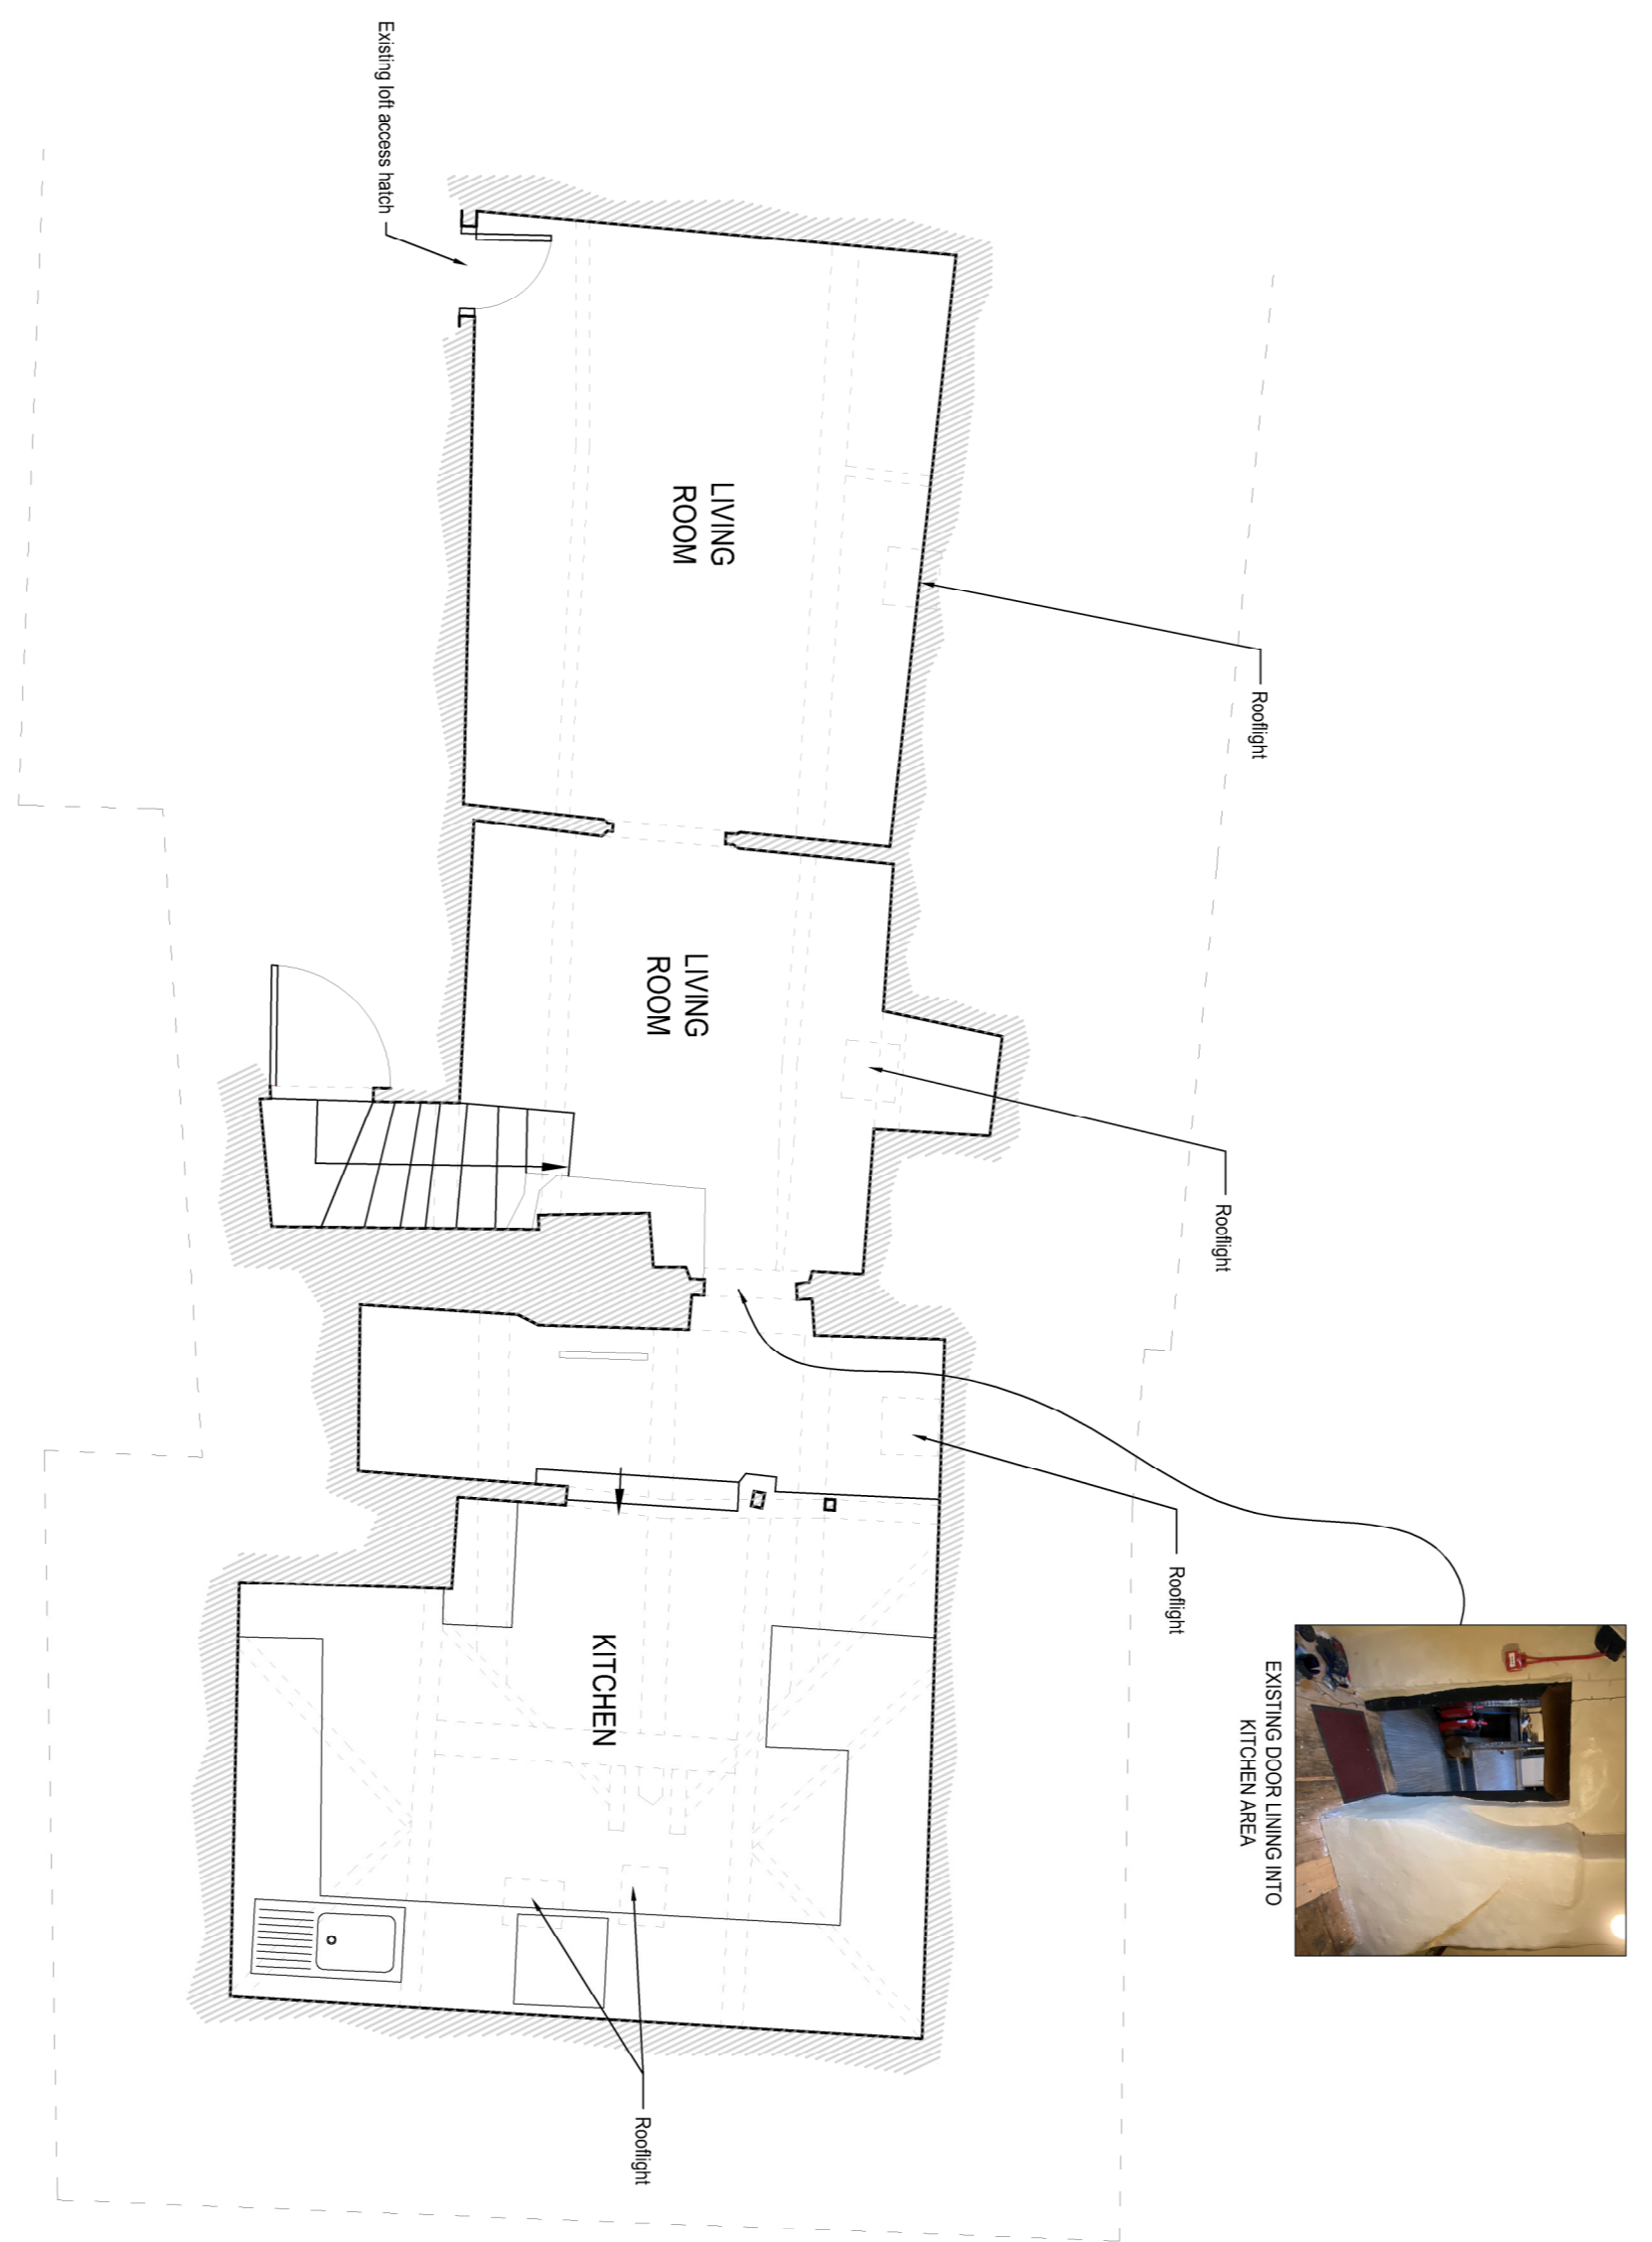

SECOND FLOOR PLAN



EXISTING DOOR LIVING INTO KITCHEN AREA

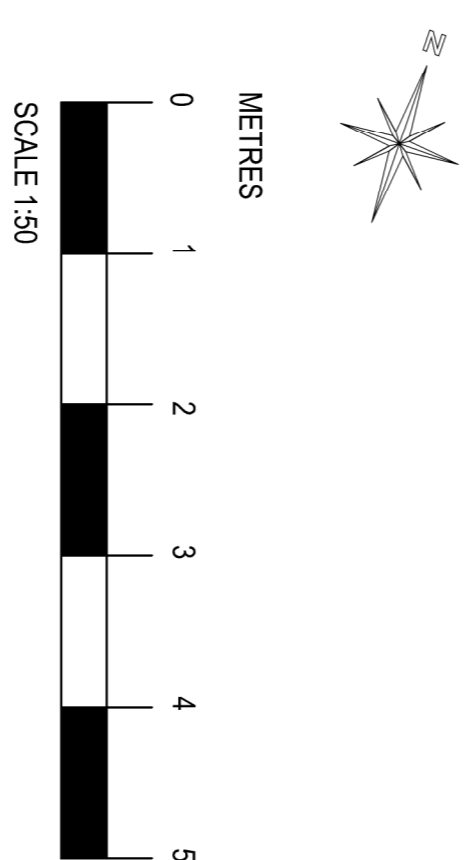

Revision	Date	Description	Drawn by	Checked by
A	11.05.2023	Client amendments made to scheme	GJE	



The Site, 24 Chosen View Rd, Cheltenham, GL51 9LT 01242 650 980  
 Oak House, Aylburton, Gloucestershire, GL15 6ST 01594 516161  
 Wiston Business Park, Monmouth, NP25 3SR 01600 800101

Client: M/S Burrage

Project: Ostrich Inn  
 Newland, Coleford  
 Glos, GL16 8NP

Title: Existing First and Second Floor Plans

Job No.	Drawing No.	Revision
AA76001	101	A

Scale	Issue	Date
1:50 @ A1	PLANNING	FEB 2023

www.apexarchitecturaltd.com enquire@apexarchitecturaltd.com