





EXISTING BLOCK / LOCATION PLAN
SCALE 1 : 500

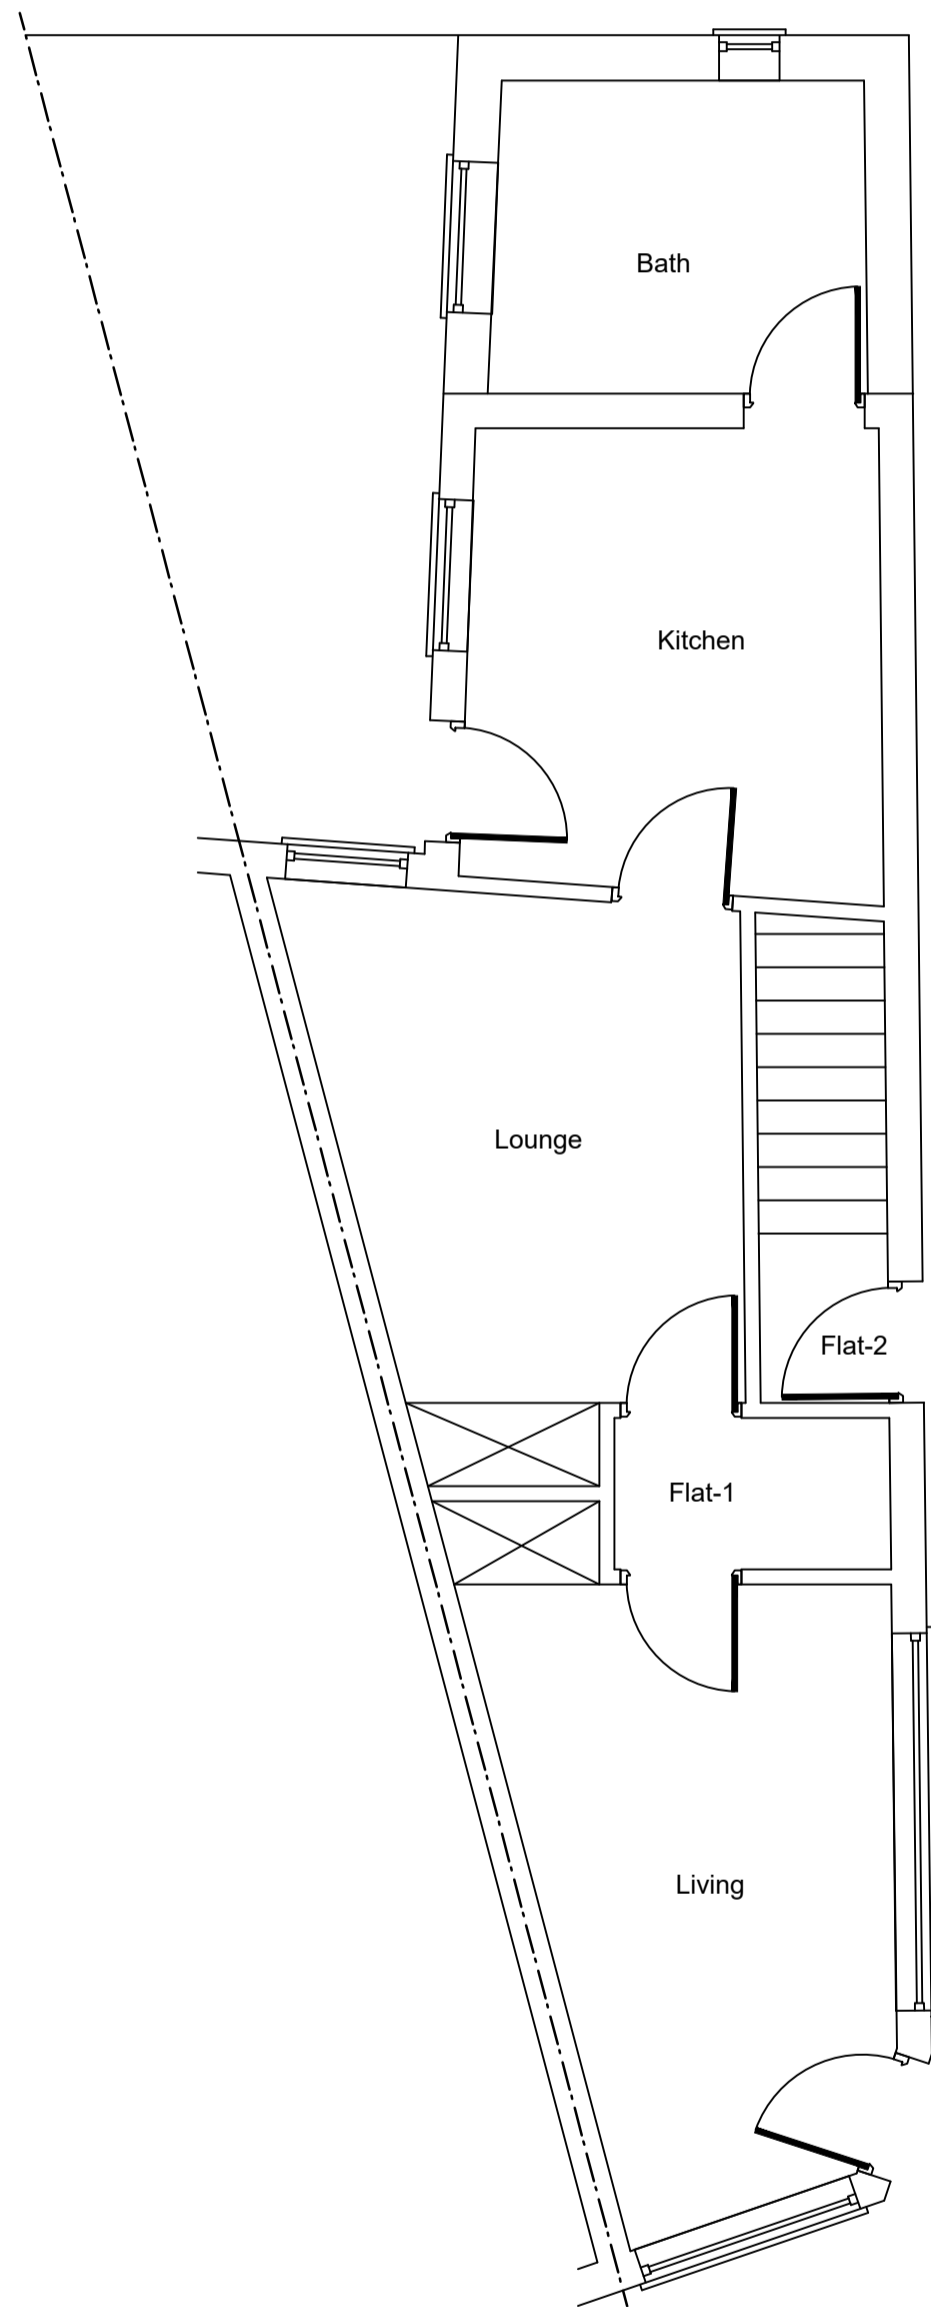


EXISTING GROUND FLOOR PLAN
Scale 1:50

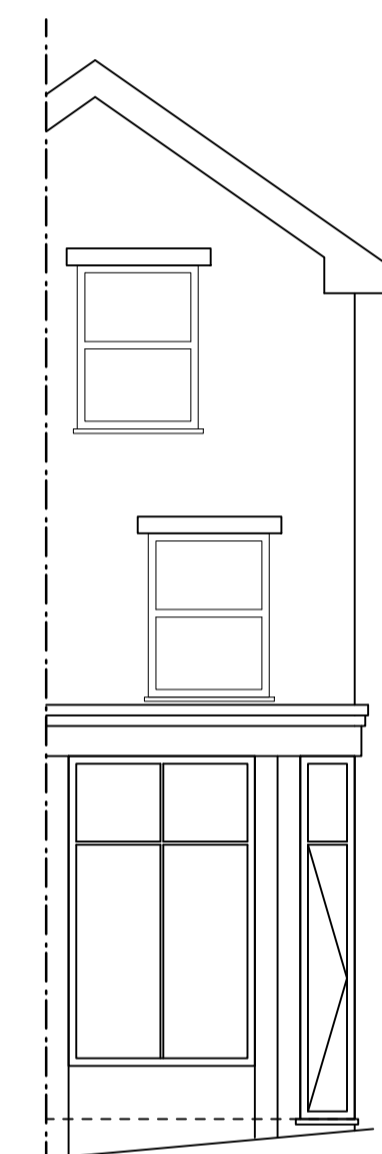

EXISTING FRONT ELEVATION
Scale 1:50



EXISTING SIDE ELEVATION
Scale 1:50

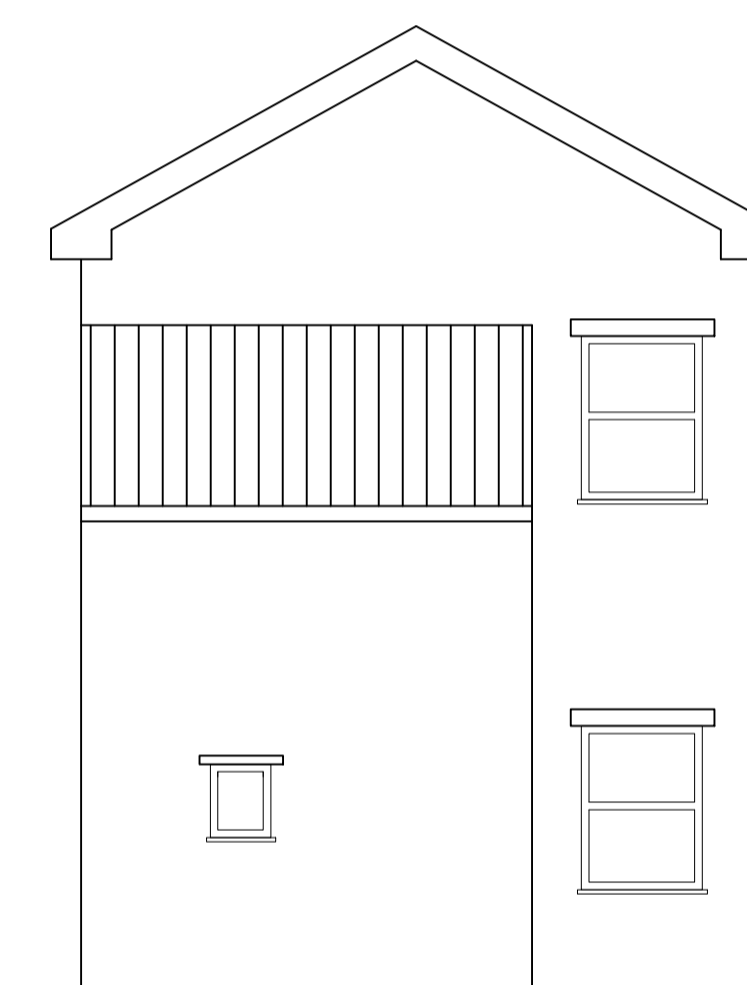

EXISTING REAR ELEVATION
Scale 1:50



EXISTING SIDE ELEVATION
Scale 1:50

--	--	--	--	--

The Contractor is to check all dimensions on site and report any queries or variations. Do not scale from drawing. This drawing is copyright.

62 STEPHENS ROAD
NOTTINGHAM
NG2 4JS

EXISTING PLANS, BLOCK
PLANS AND ELEVATIONS

DRAWN	ENG.	CHK'D	SCALE	DATE
AH	EG		AS SHOWN	11/2023
DRAWING NO		SG/23/11/01		REV
STATUS		PLANNING		