



IMPORTANT
 © This drawing is copyright and remains the property of this practice
 All dimensions to be checked on site
 Positions of existing services to be confirmed prior to proceeding



SOUTH EAST ELEVATION
 SCALE 1:100

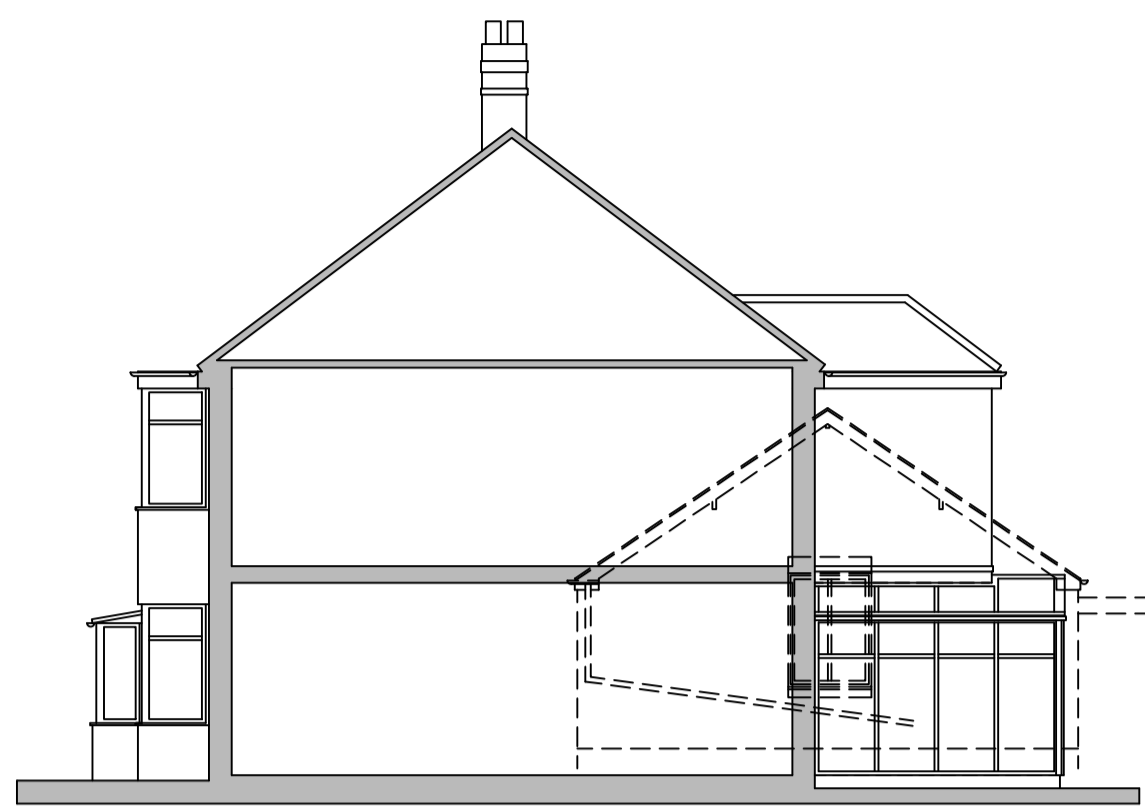


NORTH EAST ELEVATION

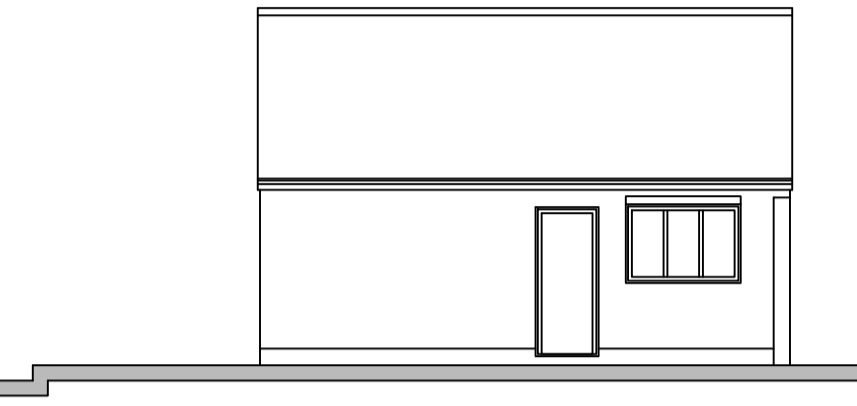


NORTH WEST ELEVATION




SOUTH WEST ELEVATION

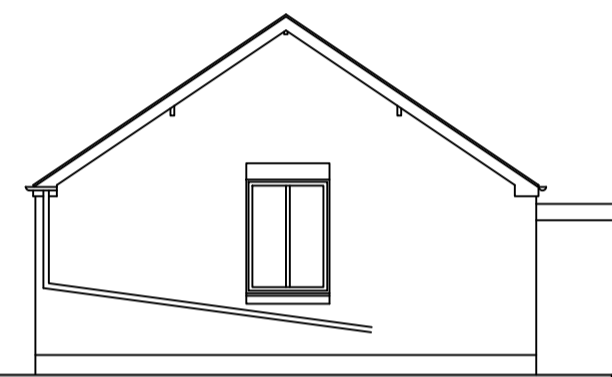




SOUTH EAST ELEVATION

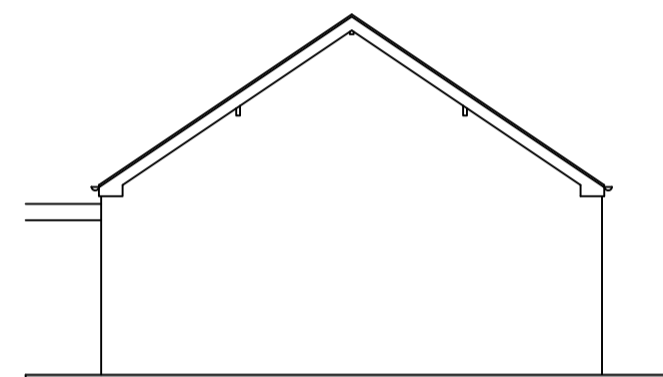


NORTH WEST ELEVATION

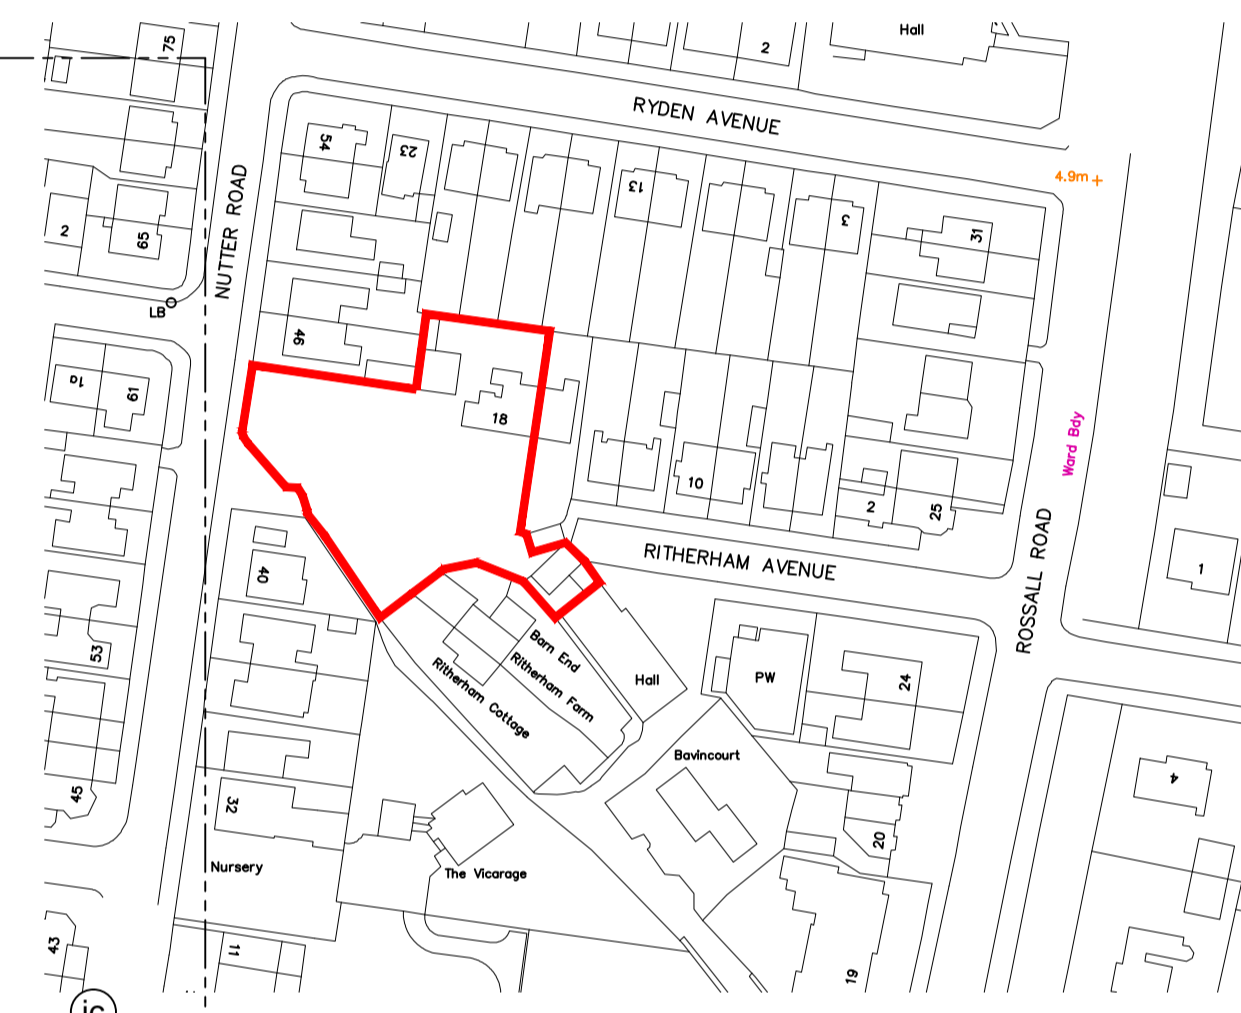

LOCATION PLAN
 SCALE 1:1250

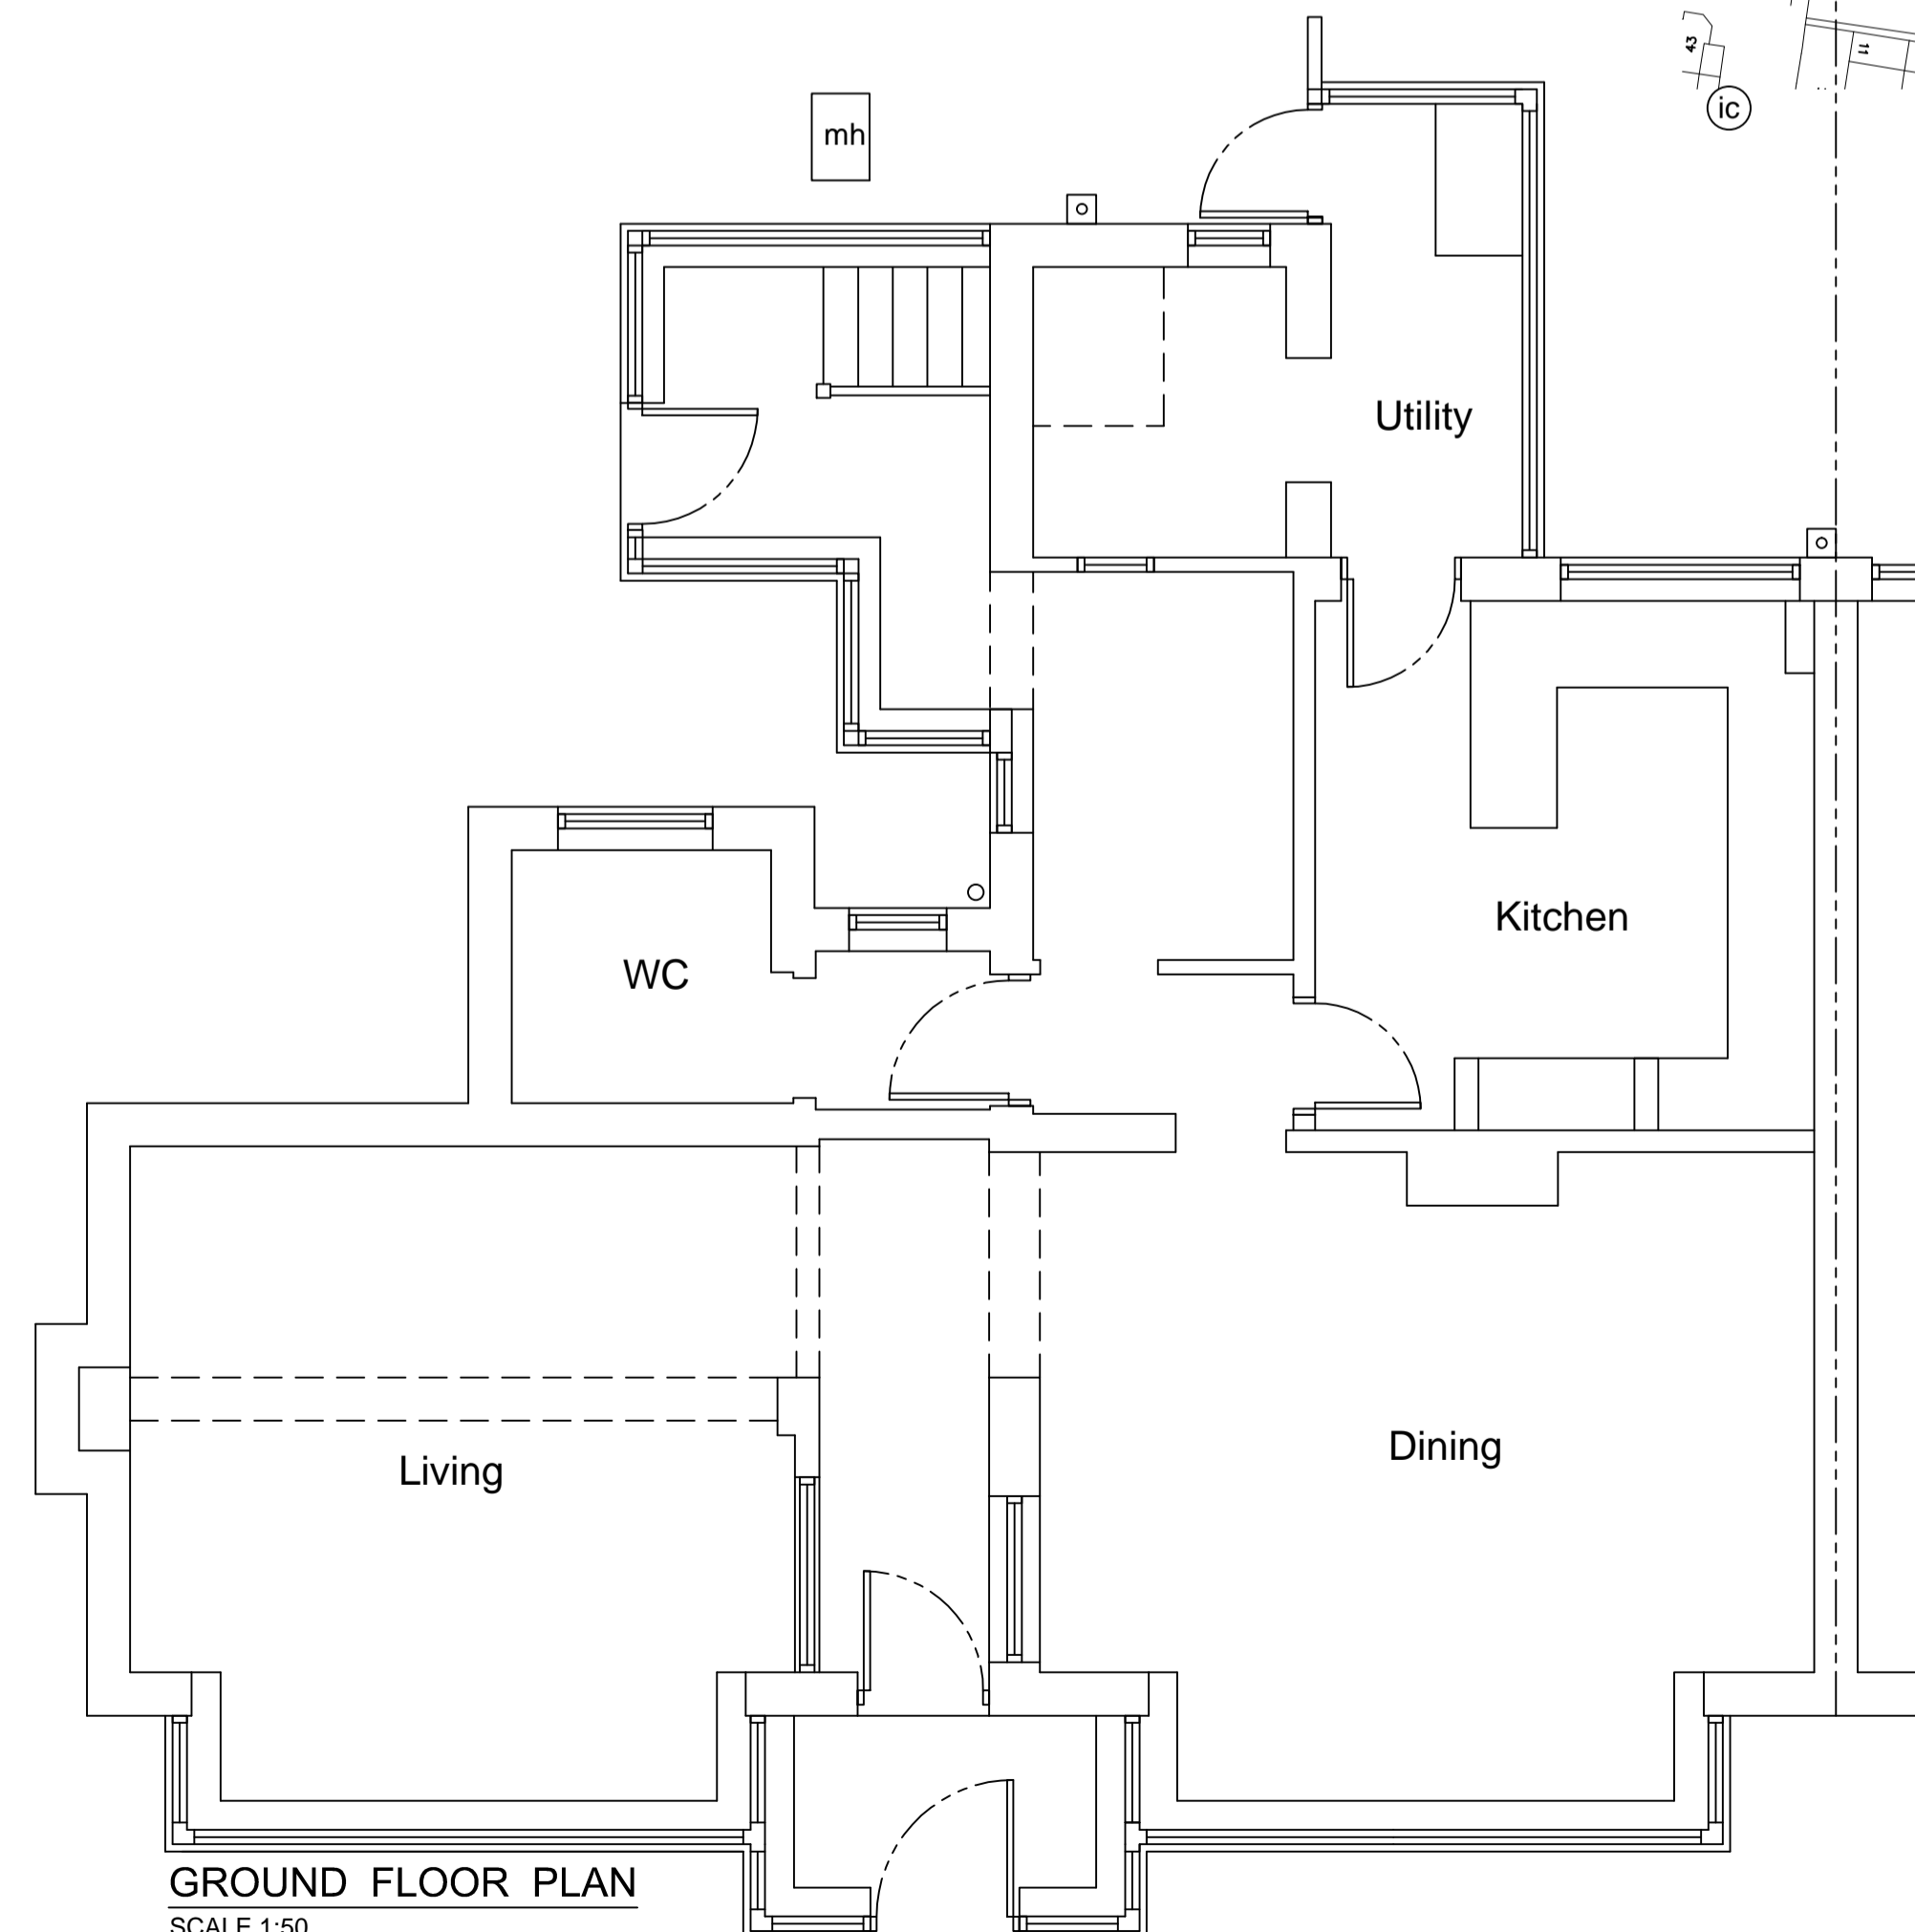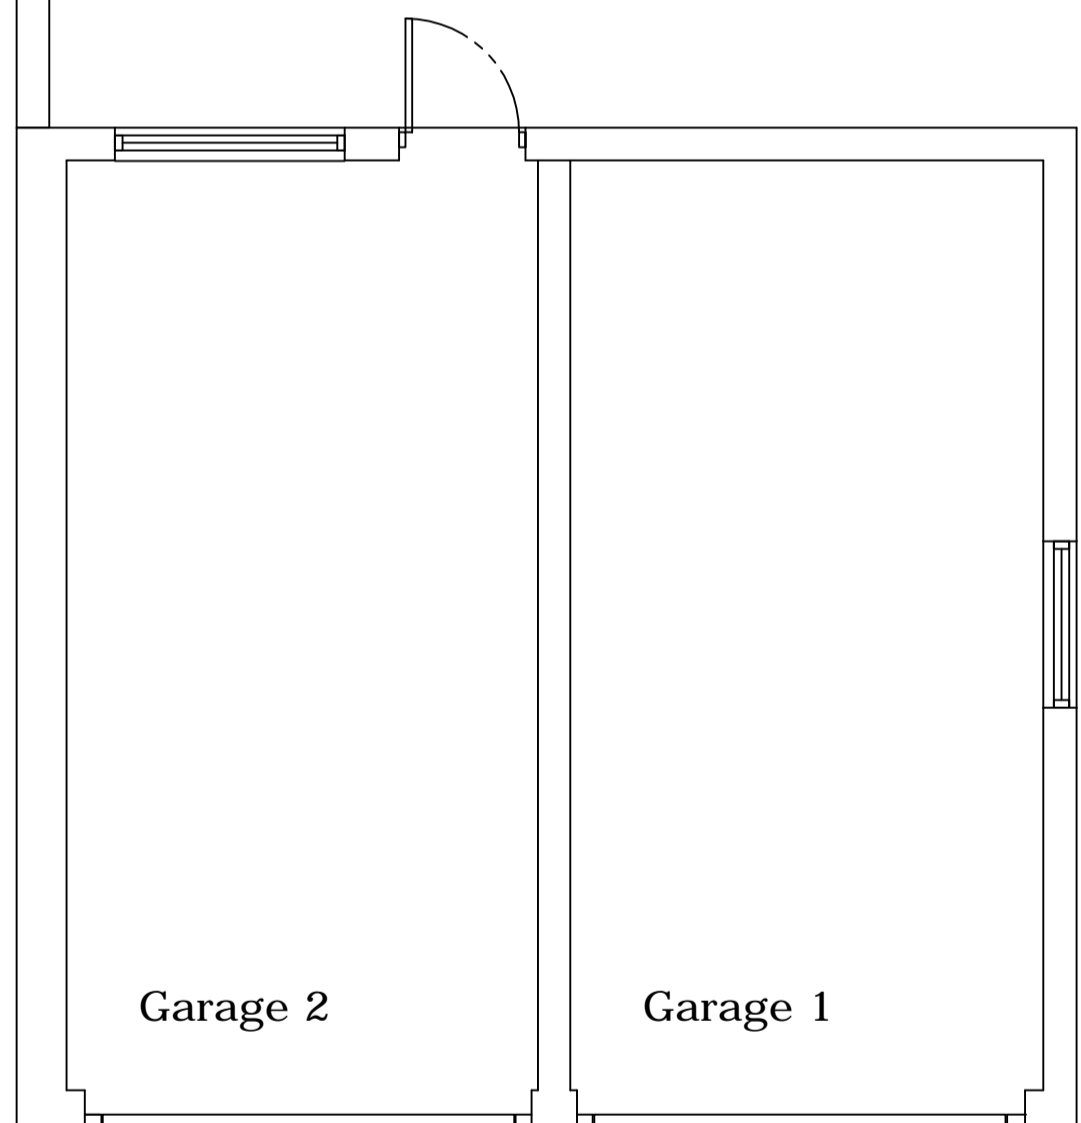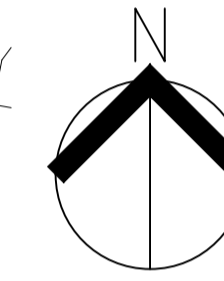

GROUND FLOOR PLAN
 SCALE 1:50

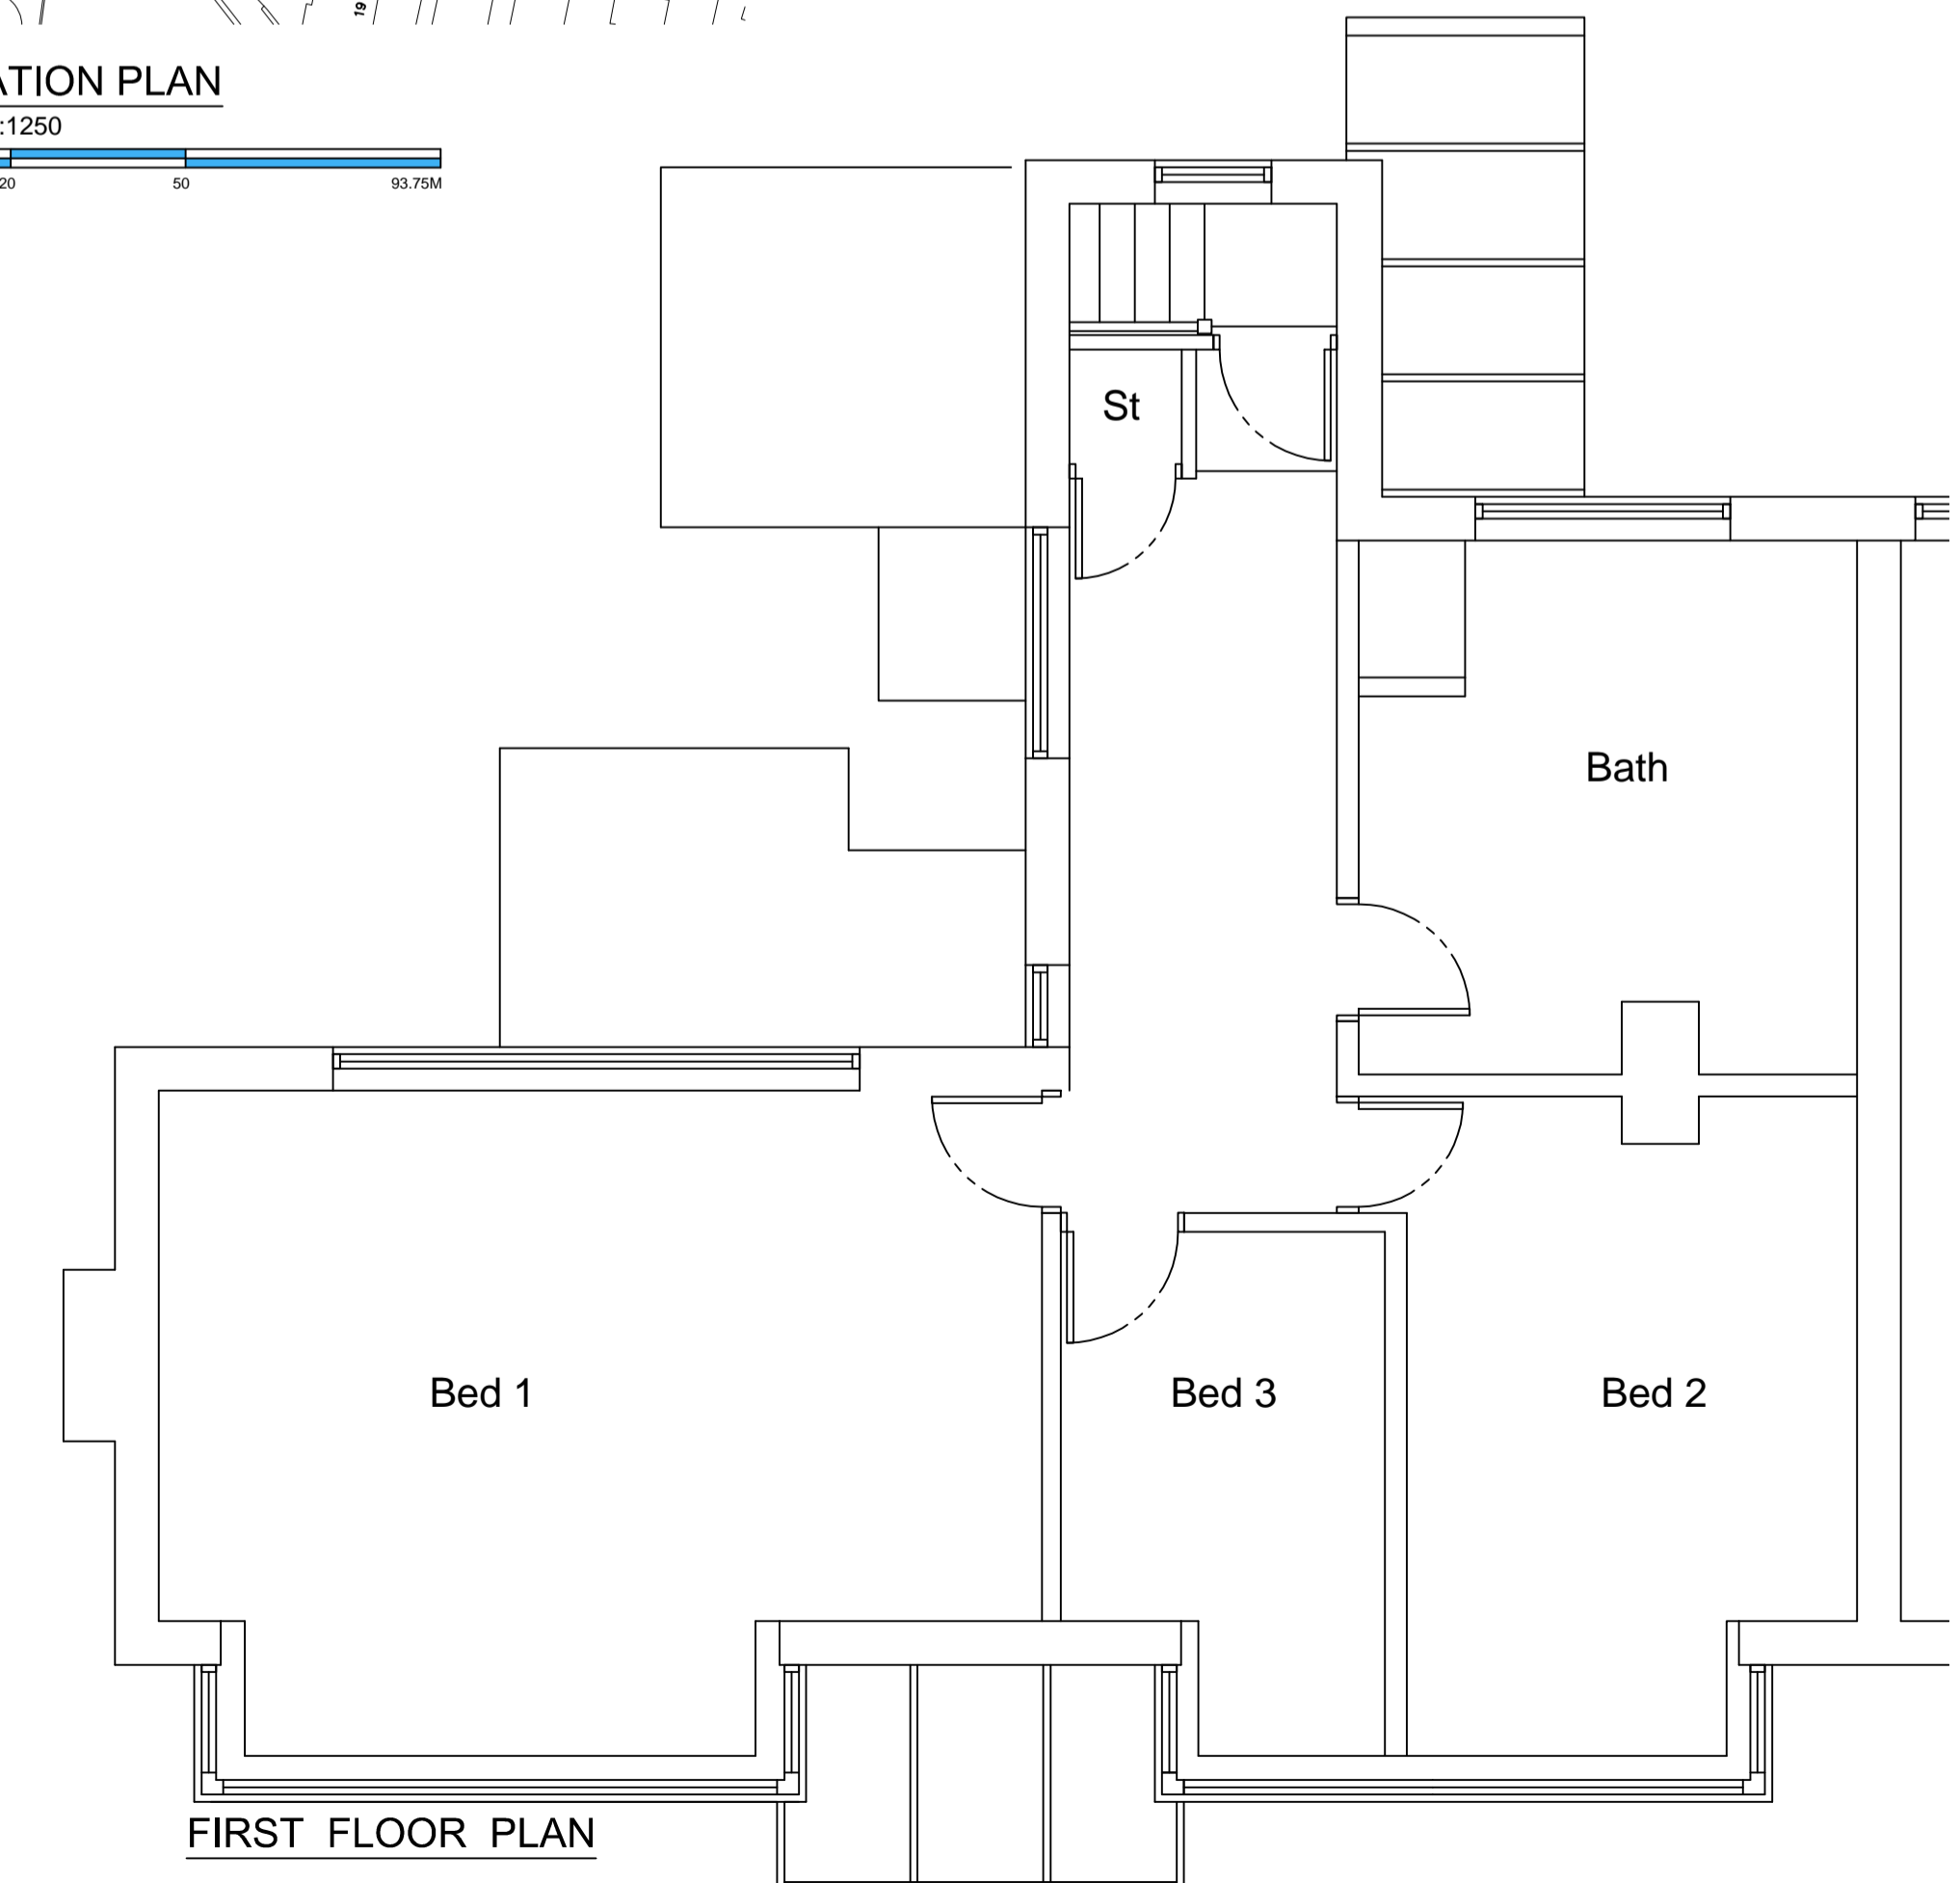

FIRST FLOOR PLAN

REVISION	DATE	DESCRIPTION



CLIENT
 Mr & Mrs J Finnegan

PROJECT
 18 Ritherham Av, Ritherham House,
 Cleveleys. FY5 1DY

DRAWING TITLE
 Floor Plans & Elevations
 as EXISTING

SCALE	DATE	DRAWN	CHECKED
Shown@A1	May'23	DT	

DRG NO.	REVISION
1989.01	