



IMPORTANT
 > This drawing is copyright and remains the property of this practice
 > All dimensions to be checked on site
 > Positions of existing services to be confirmed prior to proceeding

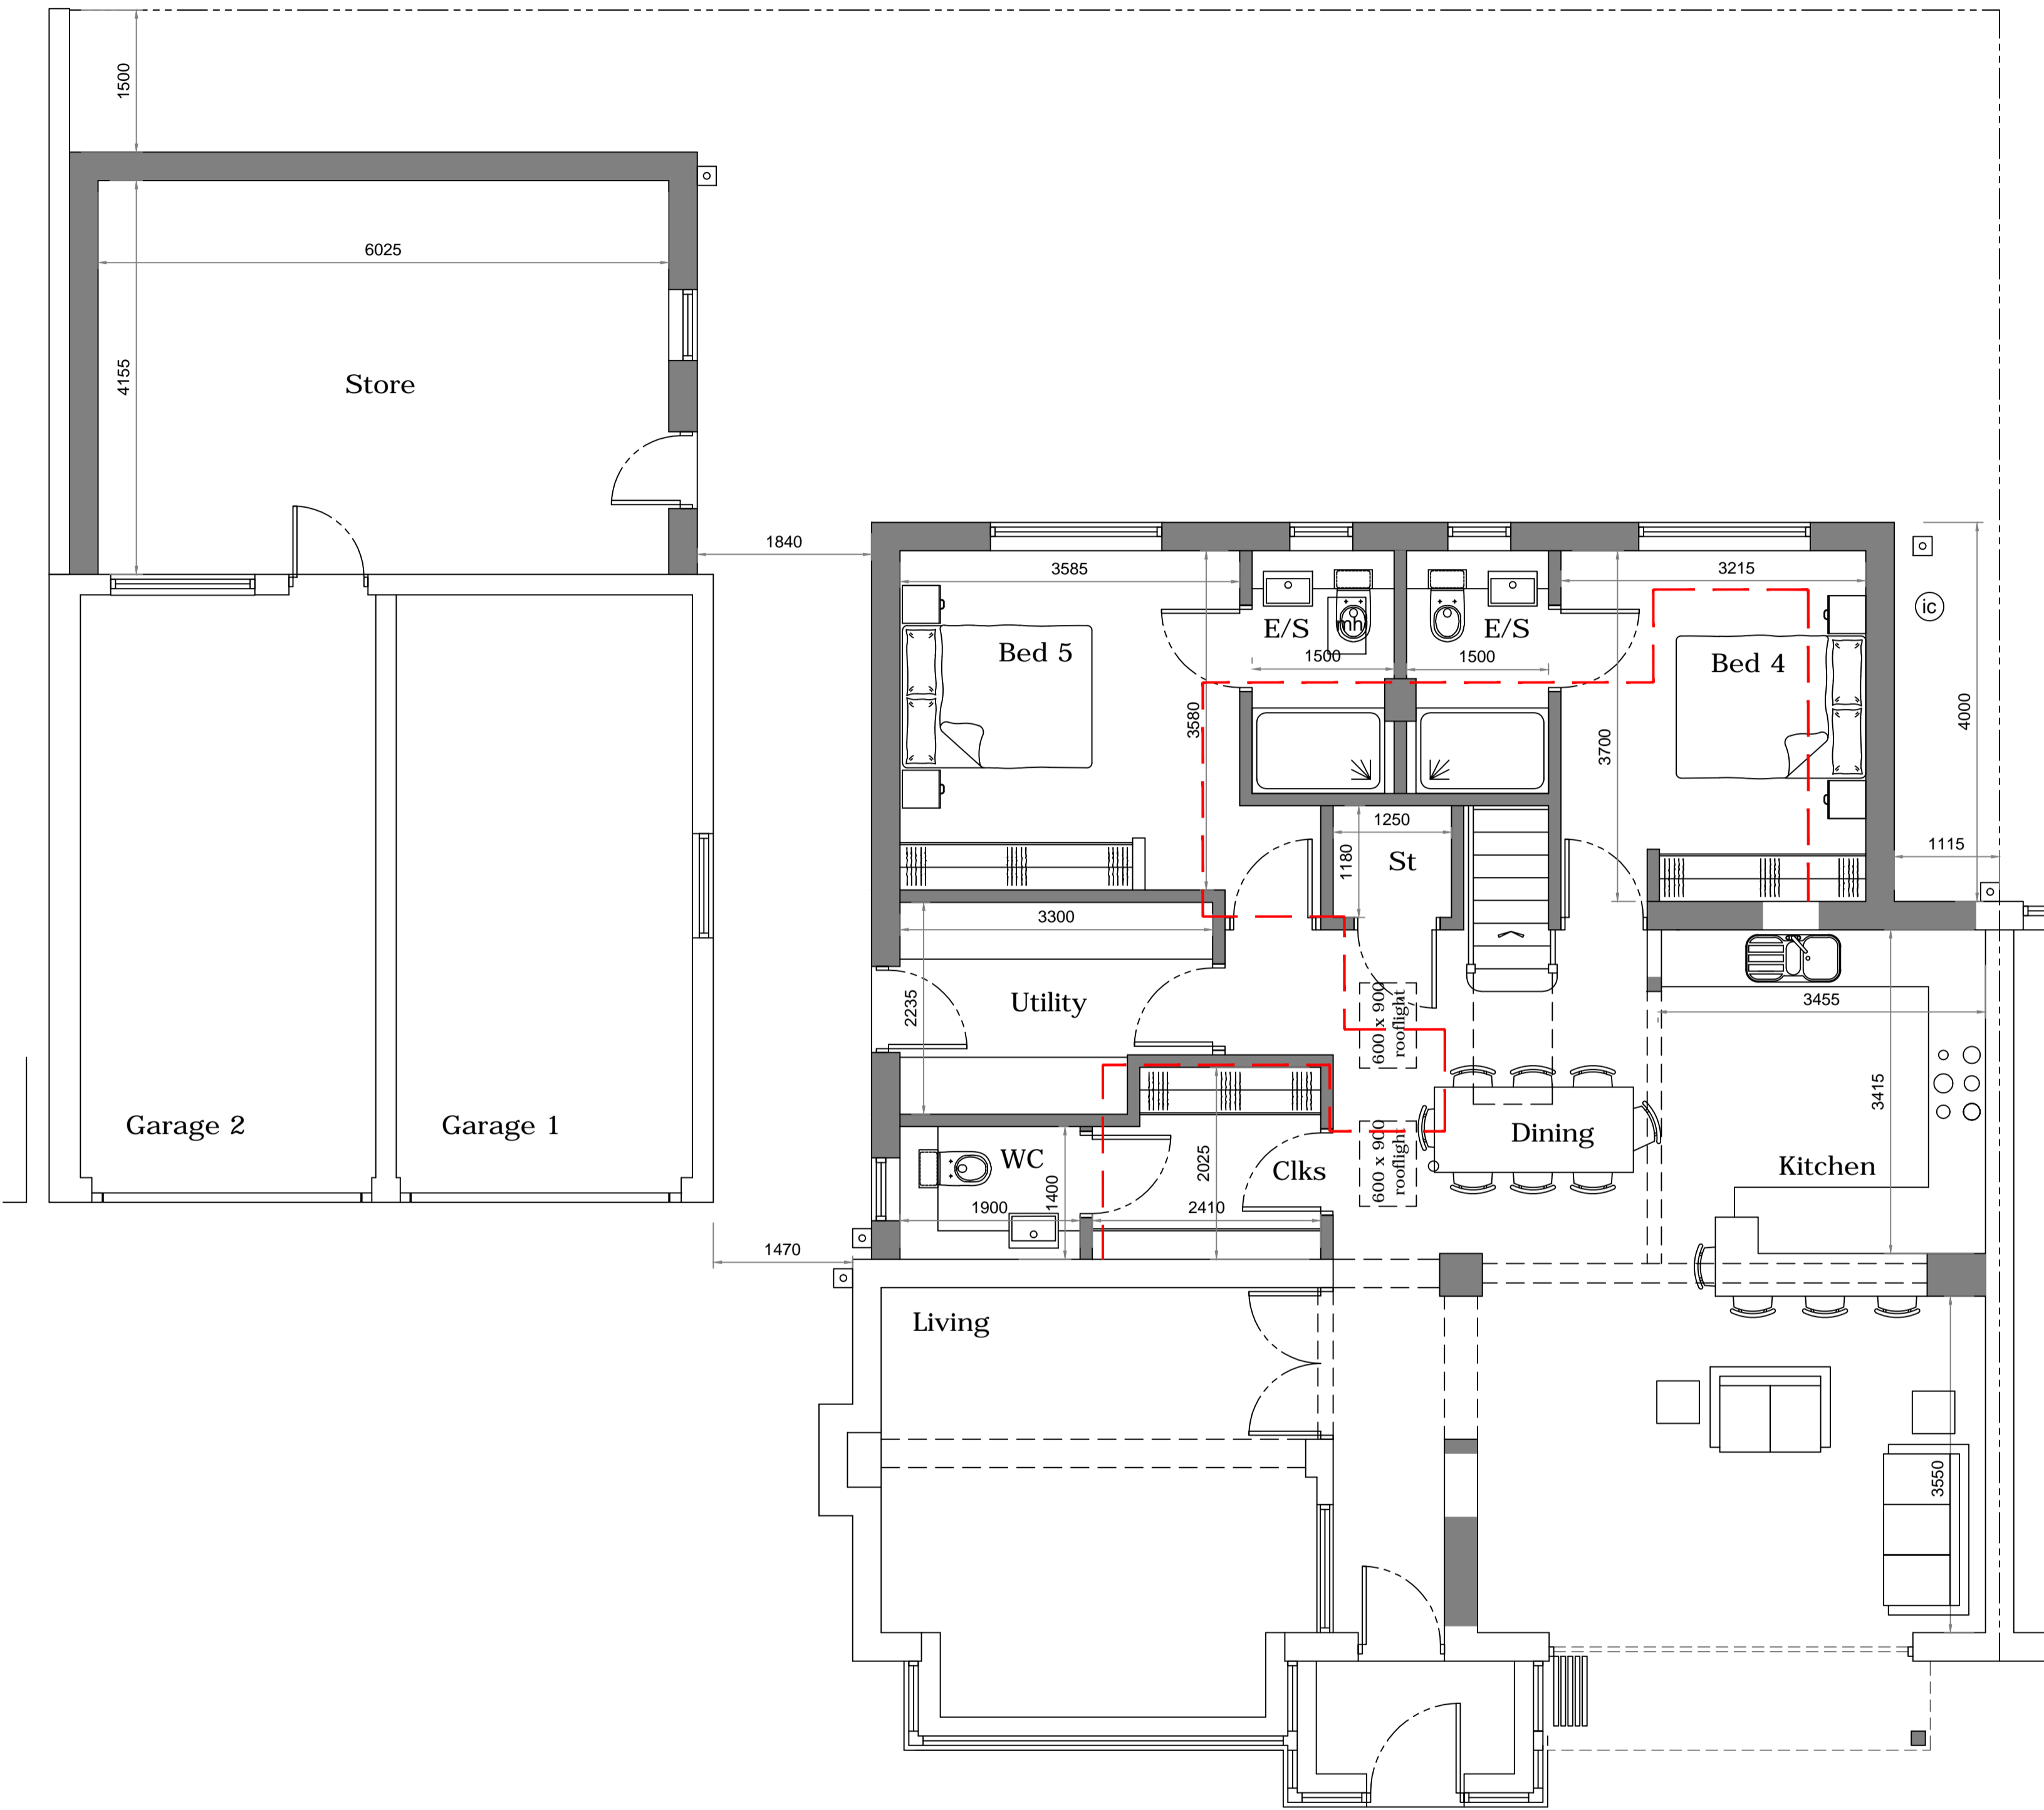

GROUND FLOOR PLAN

SCALE 1:50
 0 0.5 1 2 3.75M

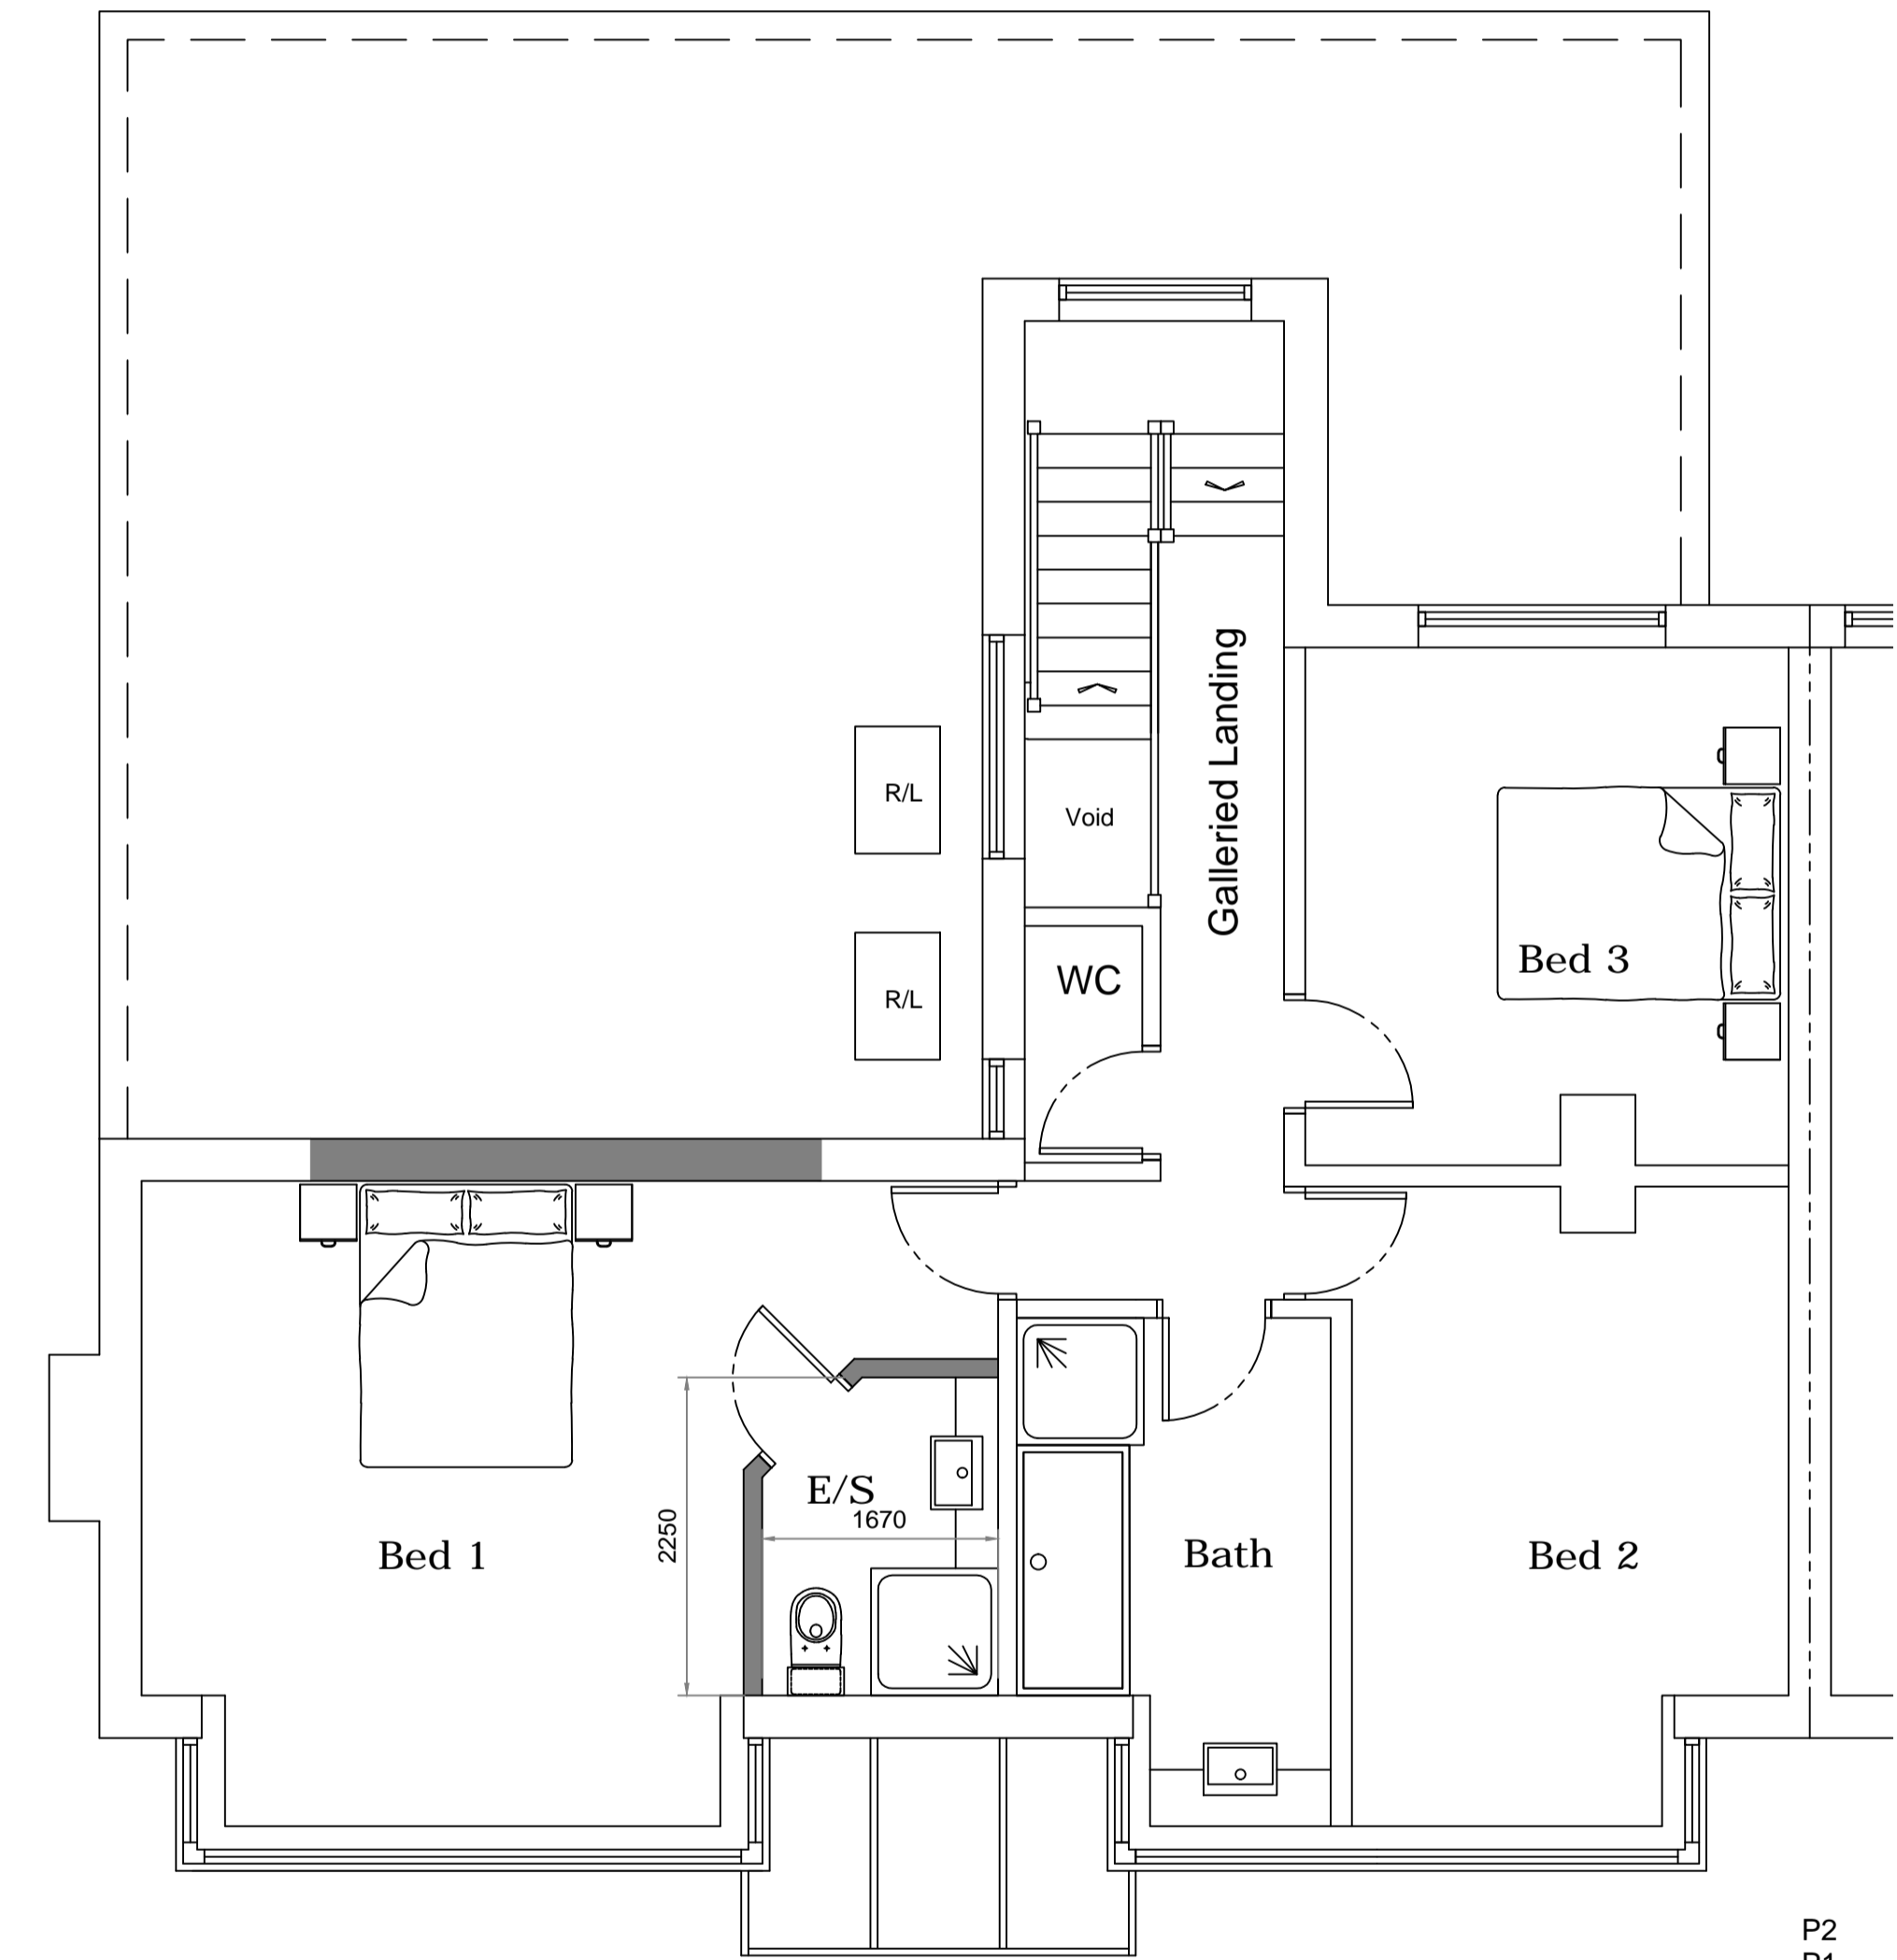

FIRST FLOOR PLAN

P2	Nov'23	Planning Status
P1	July'23	Planning Status
REVISION	DATE	DESCRIPTION



CLIENT
 Mr & Mrs J Finnegan

PROJECT
 18 Ritherham Av, Ritherham House,
 Cleveleys. FY5 1DY

DRAWING TITLE
 Floor Plans
 as PROPOSED

SCALE	DATE	DRAWN	CHECKED
Shown@A1	Jun'23	DT	

DRG NO.	REVISION
1989.02	P2