


**Notes**

This drawing and design is a copyright of James Ware & Associates Ltd and must be used in accordance with the terms of the contract. It is the client's responsibility to establish the legal boundaries with land registry before commencing any work on site.


North West Elevation

North East Elevation  
(Plot 1)


South West Elevation  
(Plot 1)

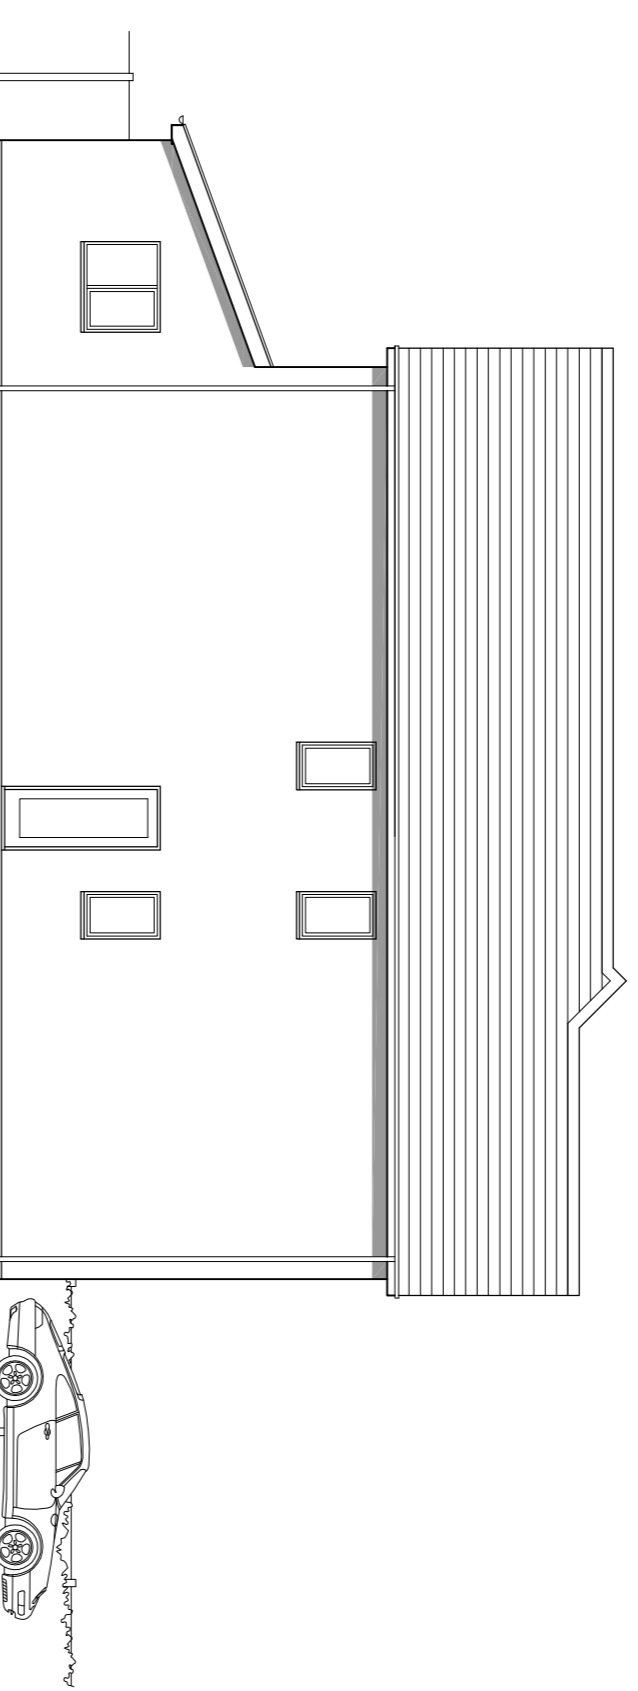




South West Elevation  
(Plot 2)

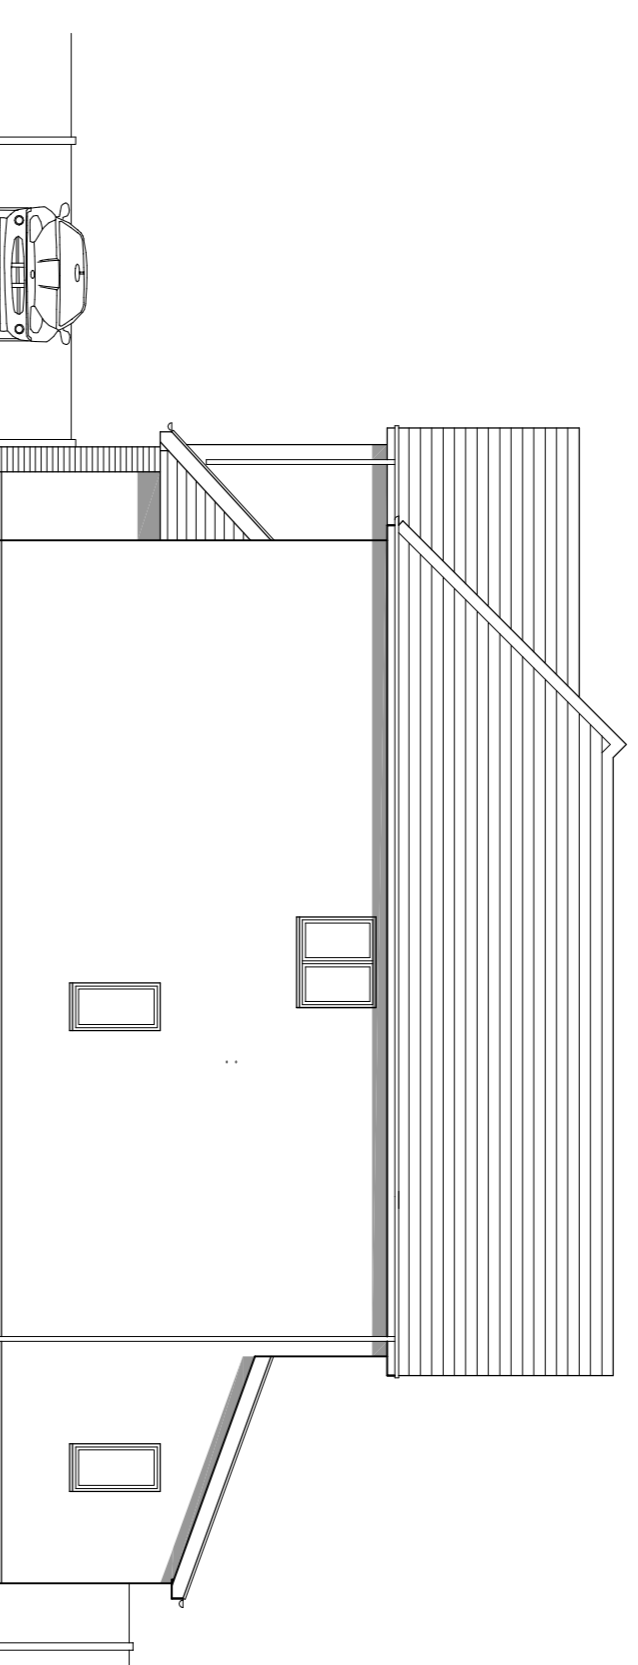

North East Elevation  
(Plot 2)

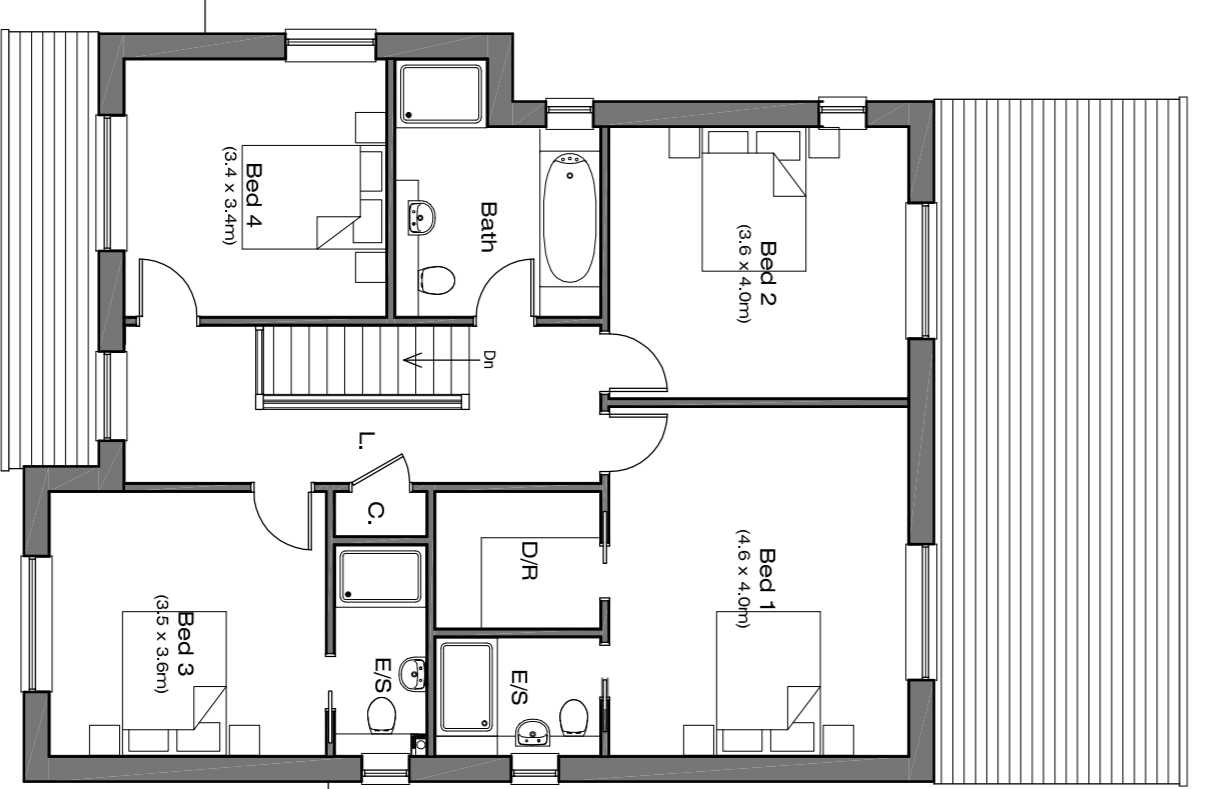

First Floor Plan

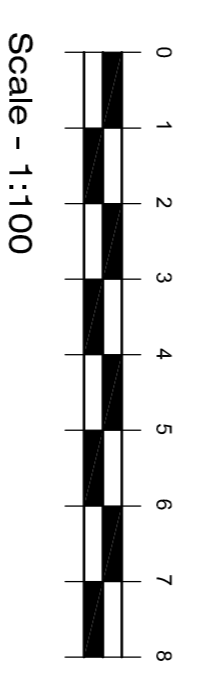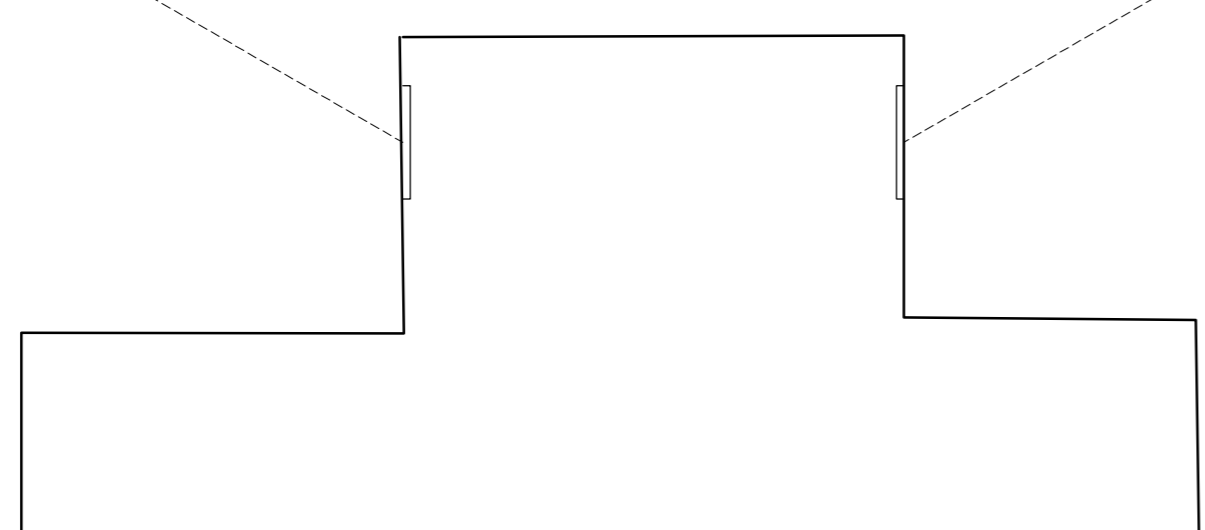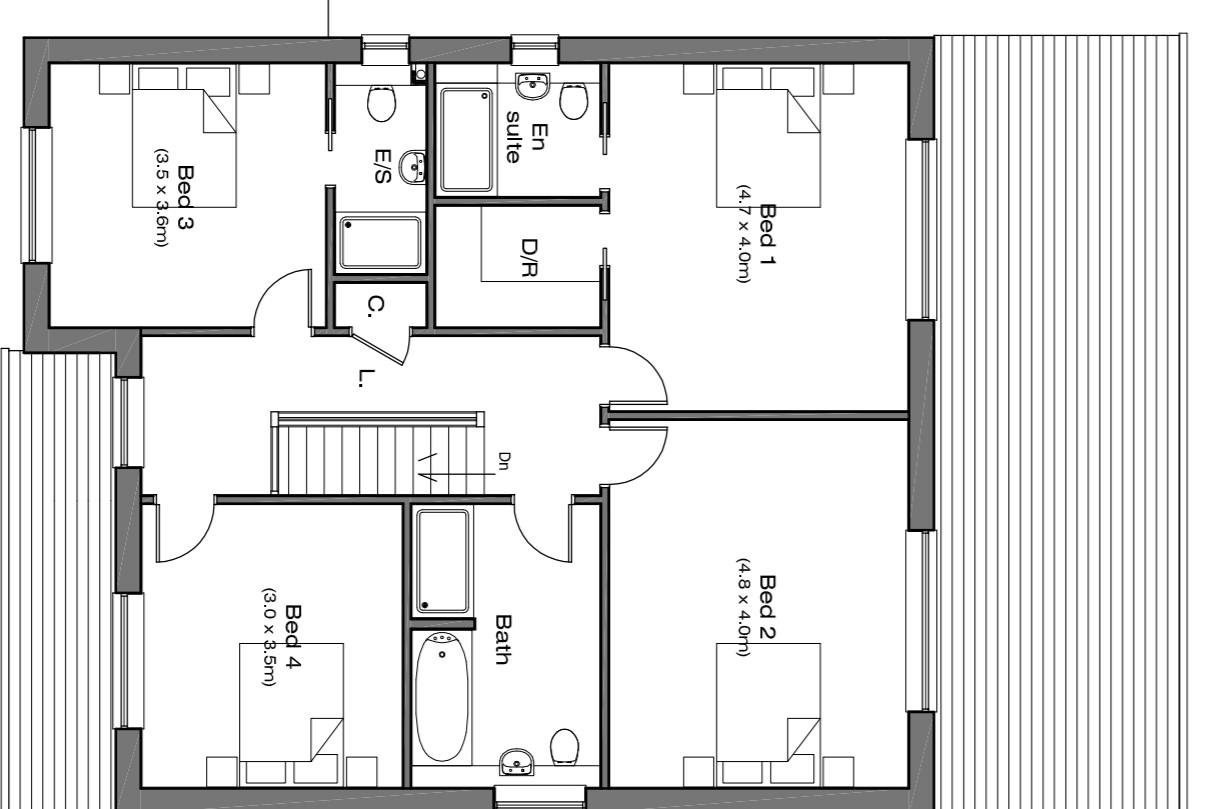

Scale - 1:100

Revision	description	date	drawn
P4	Kitchen and lounge window positions amended	04/12/23	JBEW
P3	Single storey rear extension added	29/11/23	JBEW
P2	Excavations amended	28/09/23	JBEW
P1	Garage, window and external materials amended	06/07/23	JBEW

**JAMES WARE & ASSOCIATES LTD**

14 London Road  
Grays  
Essex  
RM17 5XY  
01277 500950  
07711 549680  
e-mail: reception@jwasarchitectural.co.uk

Client  
MR N VERMA & MR P VERMA

Project  
3 BRANKSOME AVENUE, STANFORD  
LE HOPE, ESSEX, SS17 8AZ

Subject  
FIRST FLOOR PLANS AND ELEVATIONS AS  
PROPOSED

Scale  
1:100 @ A1

Drawn	Date
JJEW	JUN 21

Drawing No.	revision
1 3 7 3	02