


EXISTING FLOOR PLAN

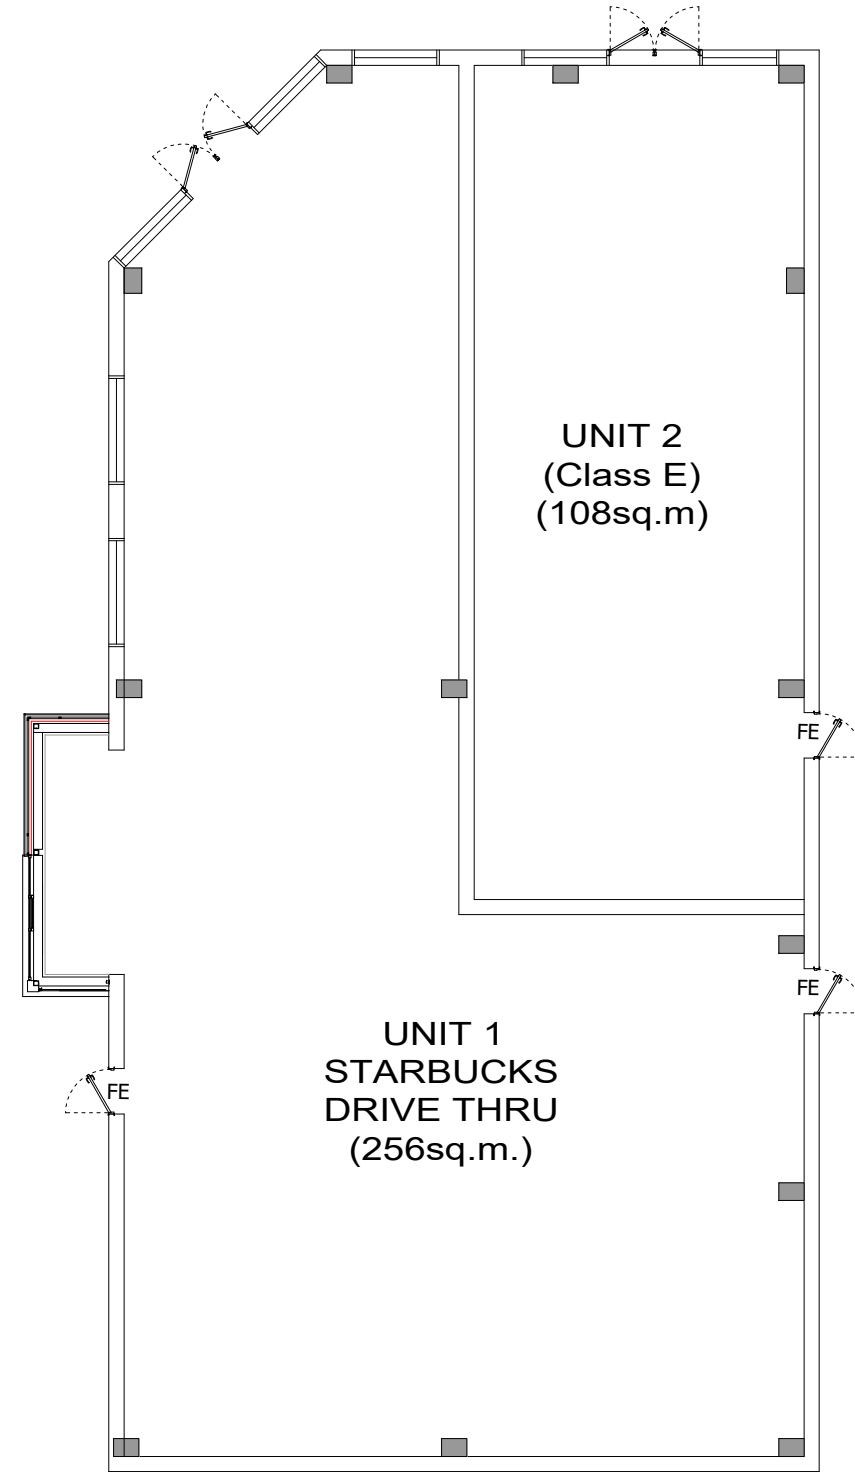

PROPOSED FLOOR PLAN

NOTES:

DO NOT SCALE FROM THIS DRAWING.

1. This drawing is copyright of Wardman Brown.
2. All dimensions to be verified on site prior to any shop or site works being commenced.
3. Any discrepancies to be reported to the Designer BEFORE any work is put in hand.
4. This drawing must be read in conjunction with relevant consultants and specialists drawings.
5. This drawing must be read in conjunction with the drawings specified.

HAZARDS:

CDM2015

1. Live services adjacent/on site.
2. Excavations - Ground Collapse
3. Handling major components
4. Working at height - Falling
5. Machinery & Equipment
6. Ensure all blockwork has a minimum crushing strength of 3.5N/mm²
7. The weight of each block must not exceed 20Kg

REV	DATE	DETAILS

REVISIONS:

CLIENT:

Cliff Court Developments

PROJECT:

Proposed Development at 1A Wessington Way, North Hyllon, Sunderland SR5 3HR

DRAWING TITLE:

Existing and Proposed Floor Plans

PURPOSE OF ISSUE:

PLANNING

SCALE: 1:150 @ A3

DATE: Nov 2023 | DRAWN: LSW | DRG REVISION:

DRAWING NO: L023103-003 | -