



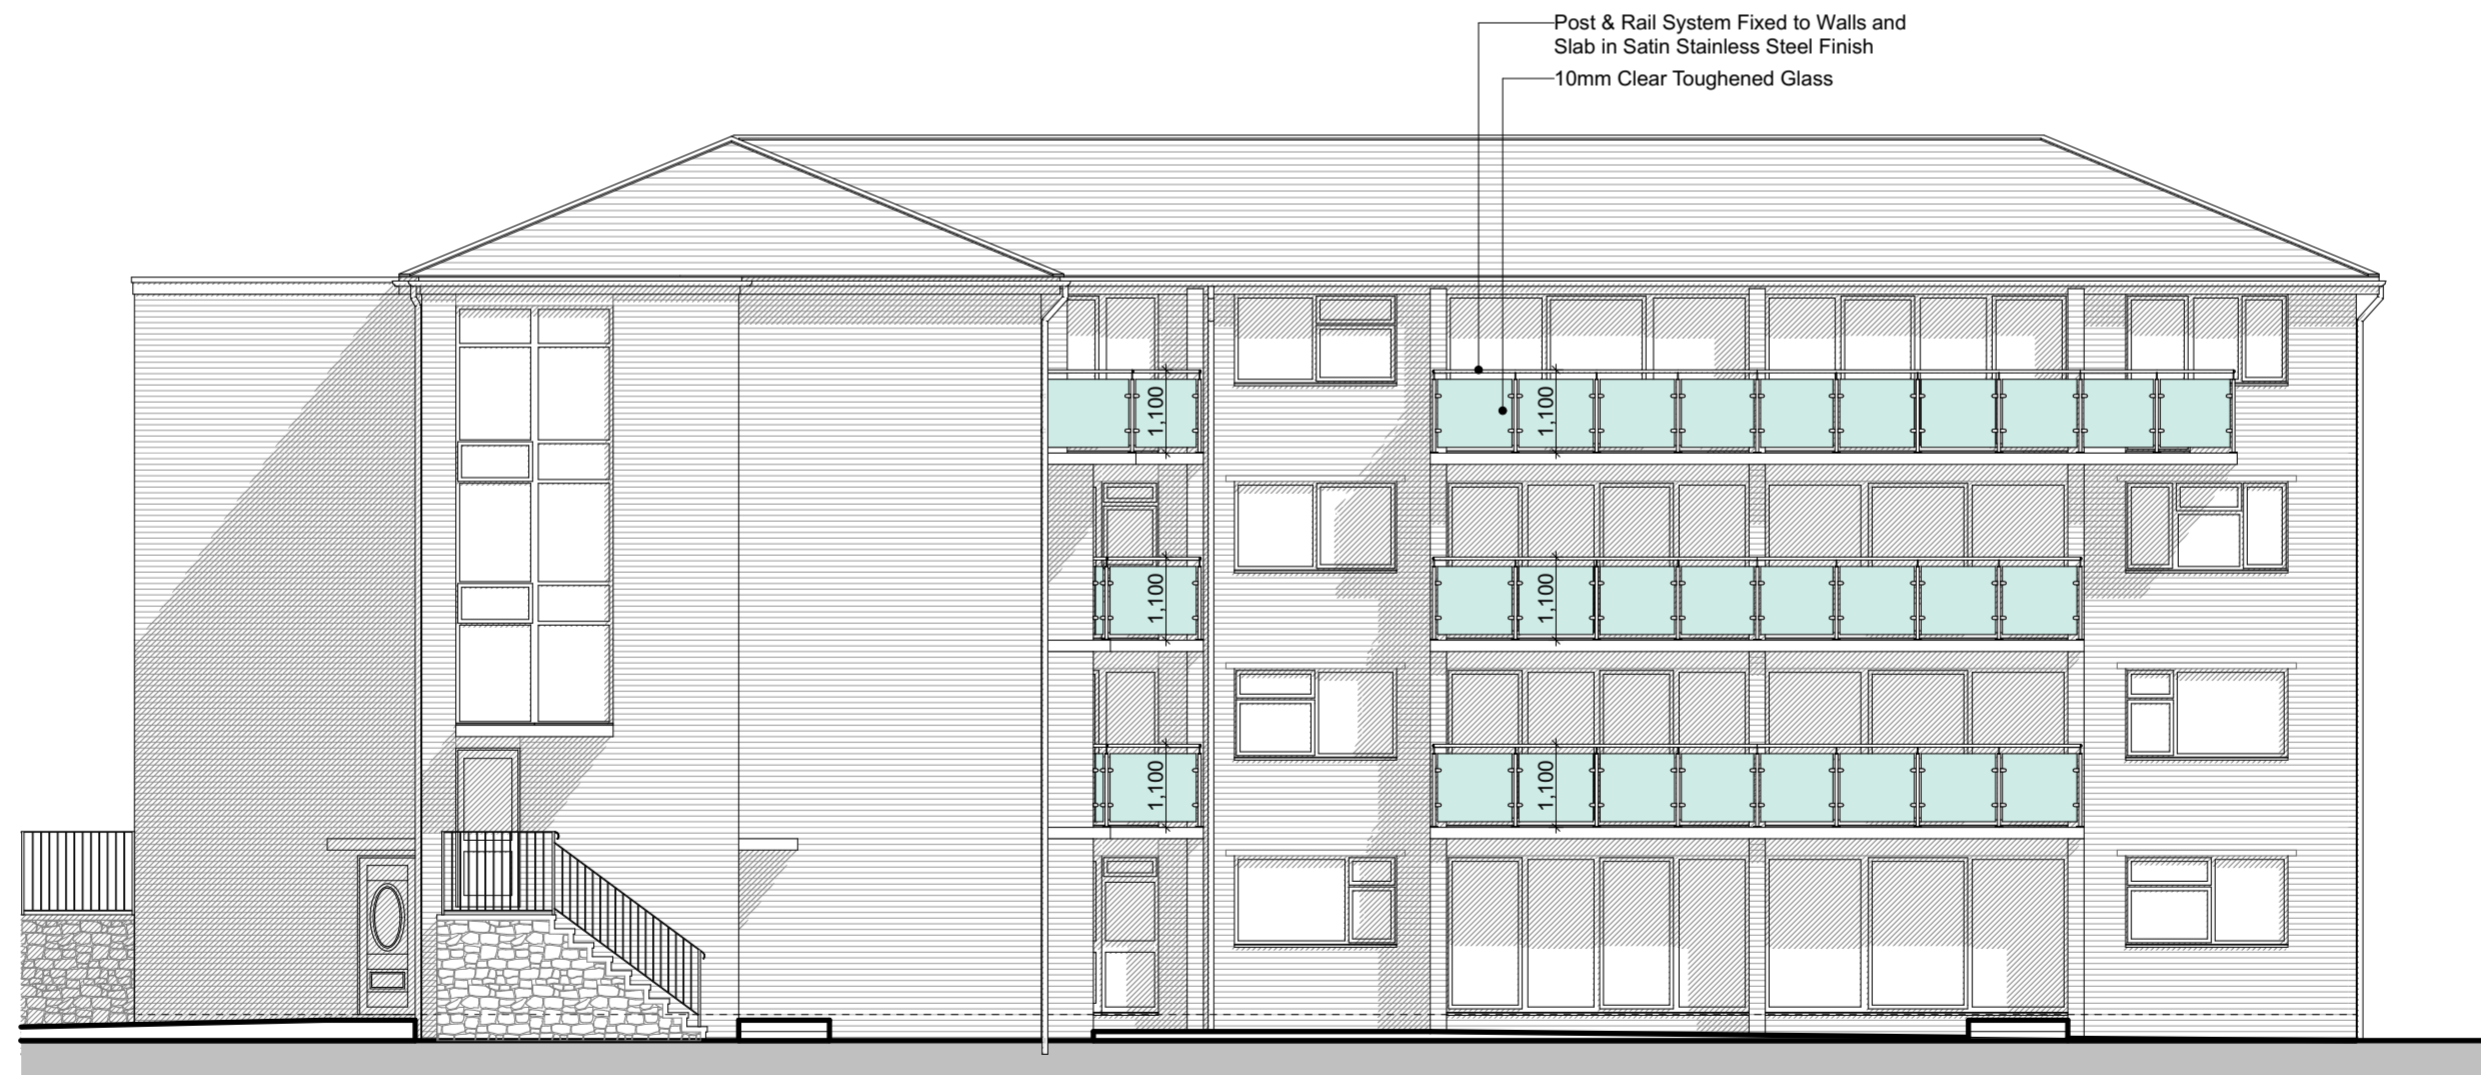

Wickham Court - Proposed South Elevation




Wickham Court - Proposed West Elevation

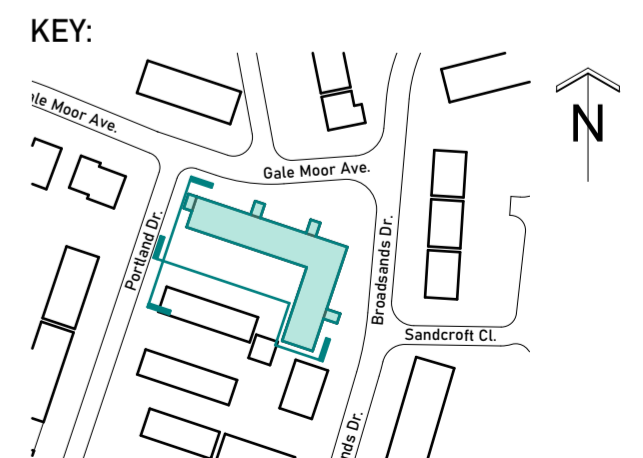

NOTE: Drawing to be read in conjunction with specification by specialist supplier.

Scale 1:100 @ A2

 

revision	description	date	drawn	checked
P1	Preliminary Issue	08/10/2023	CH	

For: Proxim Property Management
 Croft Court
 Croft Lane
 Temple Grafton
 Stratford upon Avon
 B49 6PW

NOTE: All dimensions are subject to site survey. Do not scale, except for planning.

Drawn by
 CH

Checked by

Date
 Sept. 2023

Scale @ A2
 1:100

Status
 PRELIMINARY

Project No.
 2302

Project
 Balcony Railing Replacement - Gosport

Drawing Title
 Wickham Court - Proposed Elevations

Drawing No.

321

Rev.

P1