


DIMENSIONS IN mm - DO NOT SCALE FROM DRAWING - REFER TO ANNOTATION

LEGARD DRIVE

EASTWOOD CLOSE


PROJECTED BUILDING LINE

Site Plan
1:100@A1

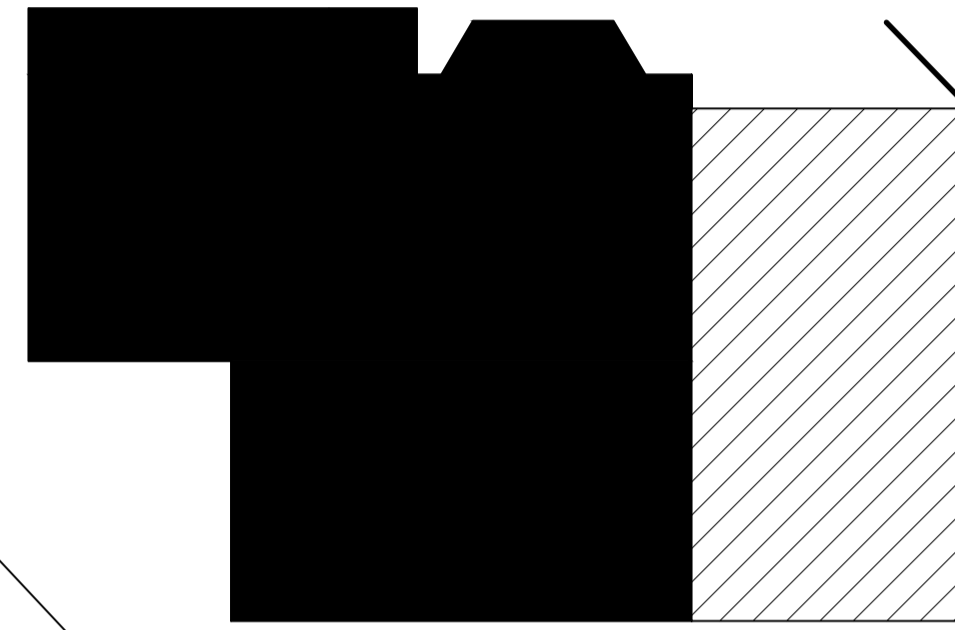

2

Roof Plan
1:50@A1

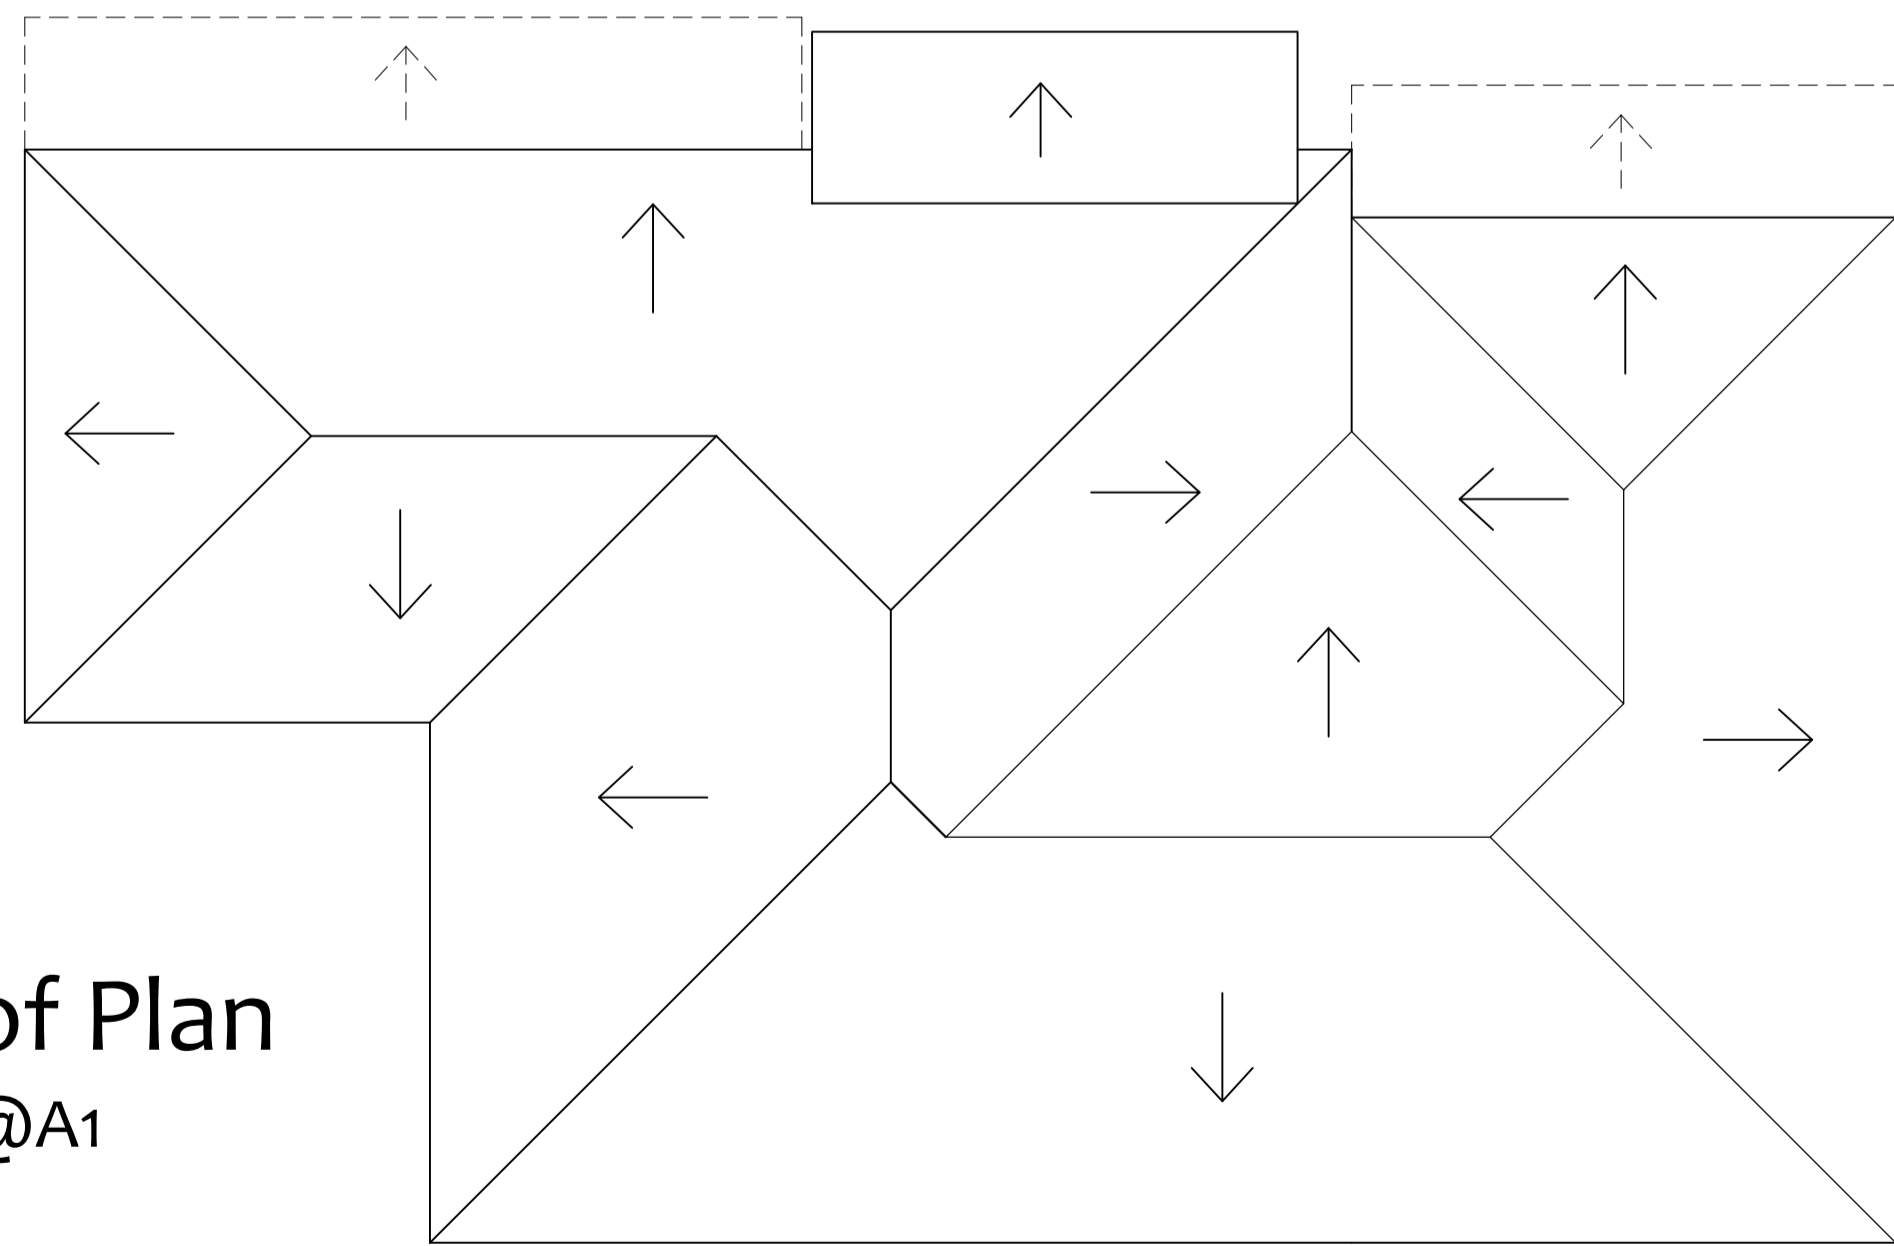

PROMAN
Consultancy

ProMan Consultancy Ltd.
637 DENBY DALE ROAD
CALDER GROVE
WAKEFIELD
WF4 3DL
Tel: 01924 279307
Mobile: 07985 043318

PROJECT MANAGEMENT & ARCHITECTURAL SERVICES
Web: www.promanconsultancy.co.uk EMAIL: info@promanconsultancy.co.uk

Project:			
Mr & Mrs Lindley 25 Ledgard Drive, Durkar, WF4 3BP			
Drawing Title: Site Layout & Roof Plan			
Drawn:	DK	Date:	Nov 23
Scale:	Various @A1		
Project No.	1514	Drawing No.	1514-03
Revision:	-		