


First Floor

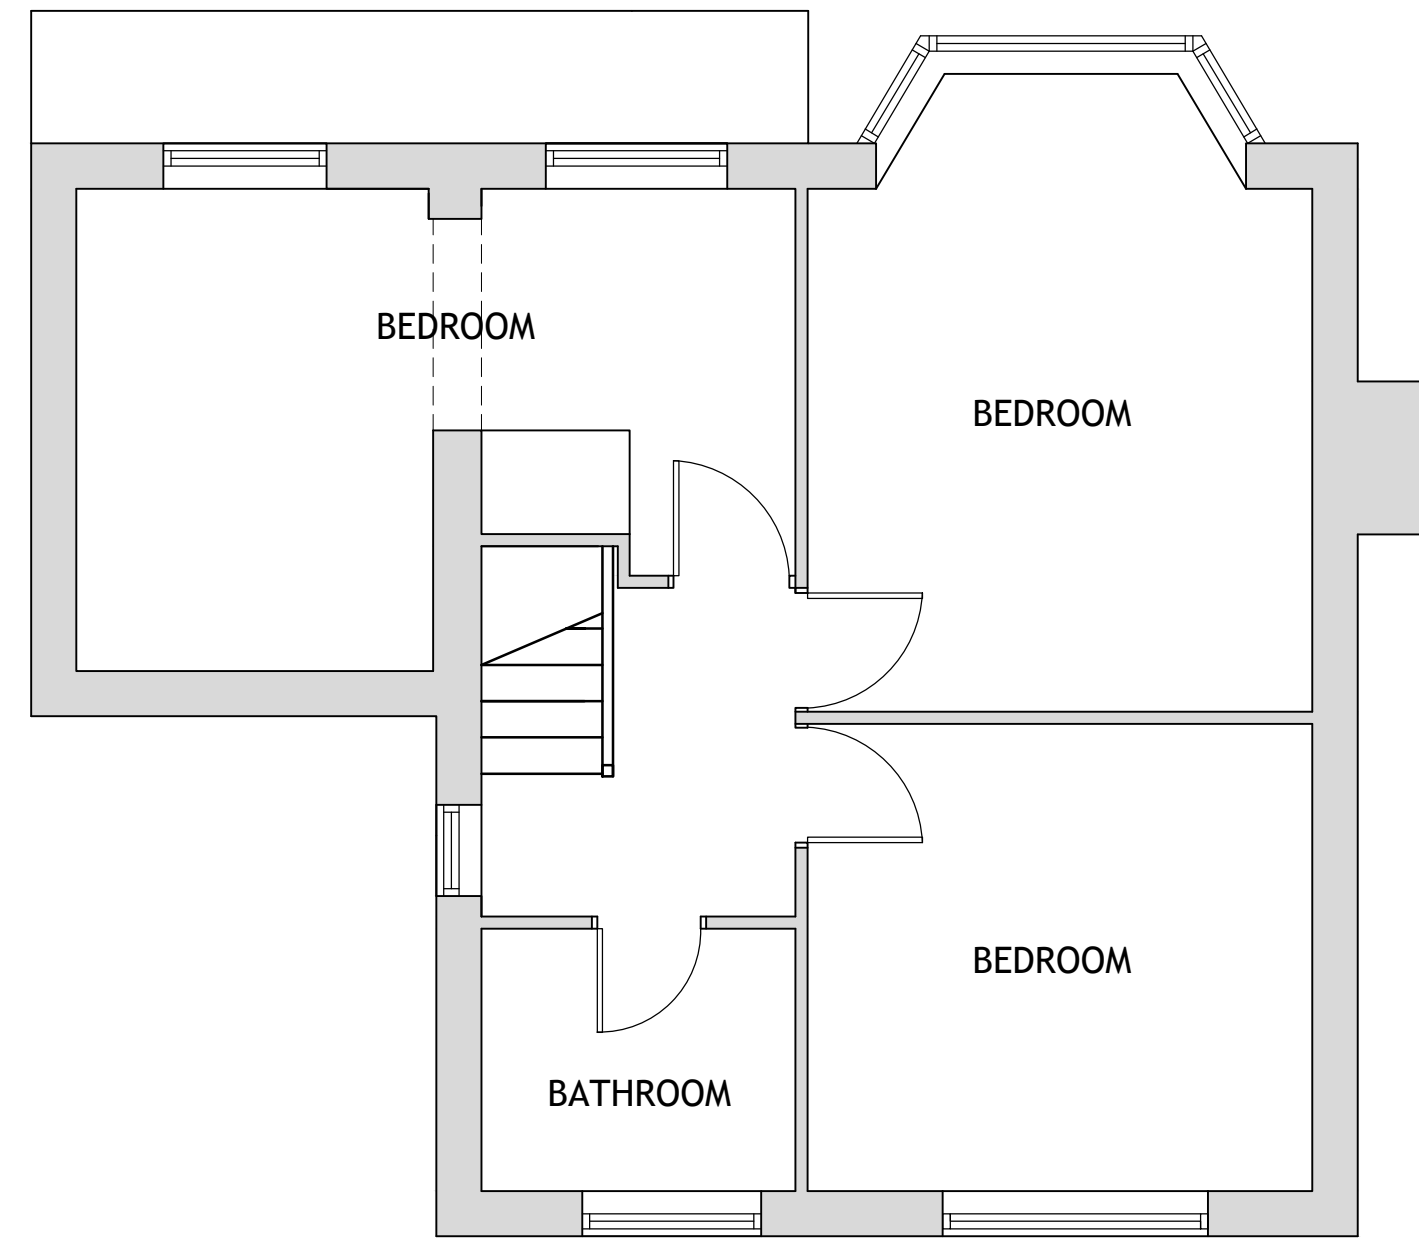


Front Elevation
(North west)




Side Elevation
(South west)

Ground Floor

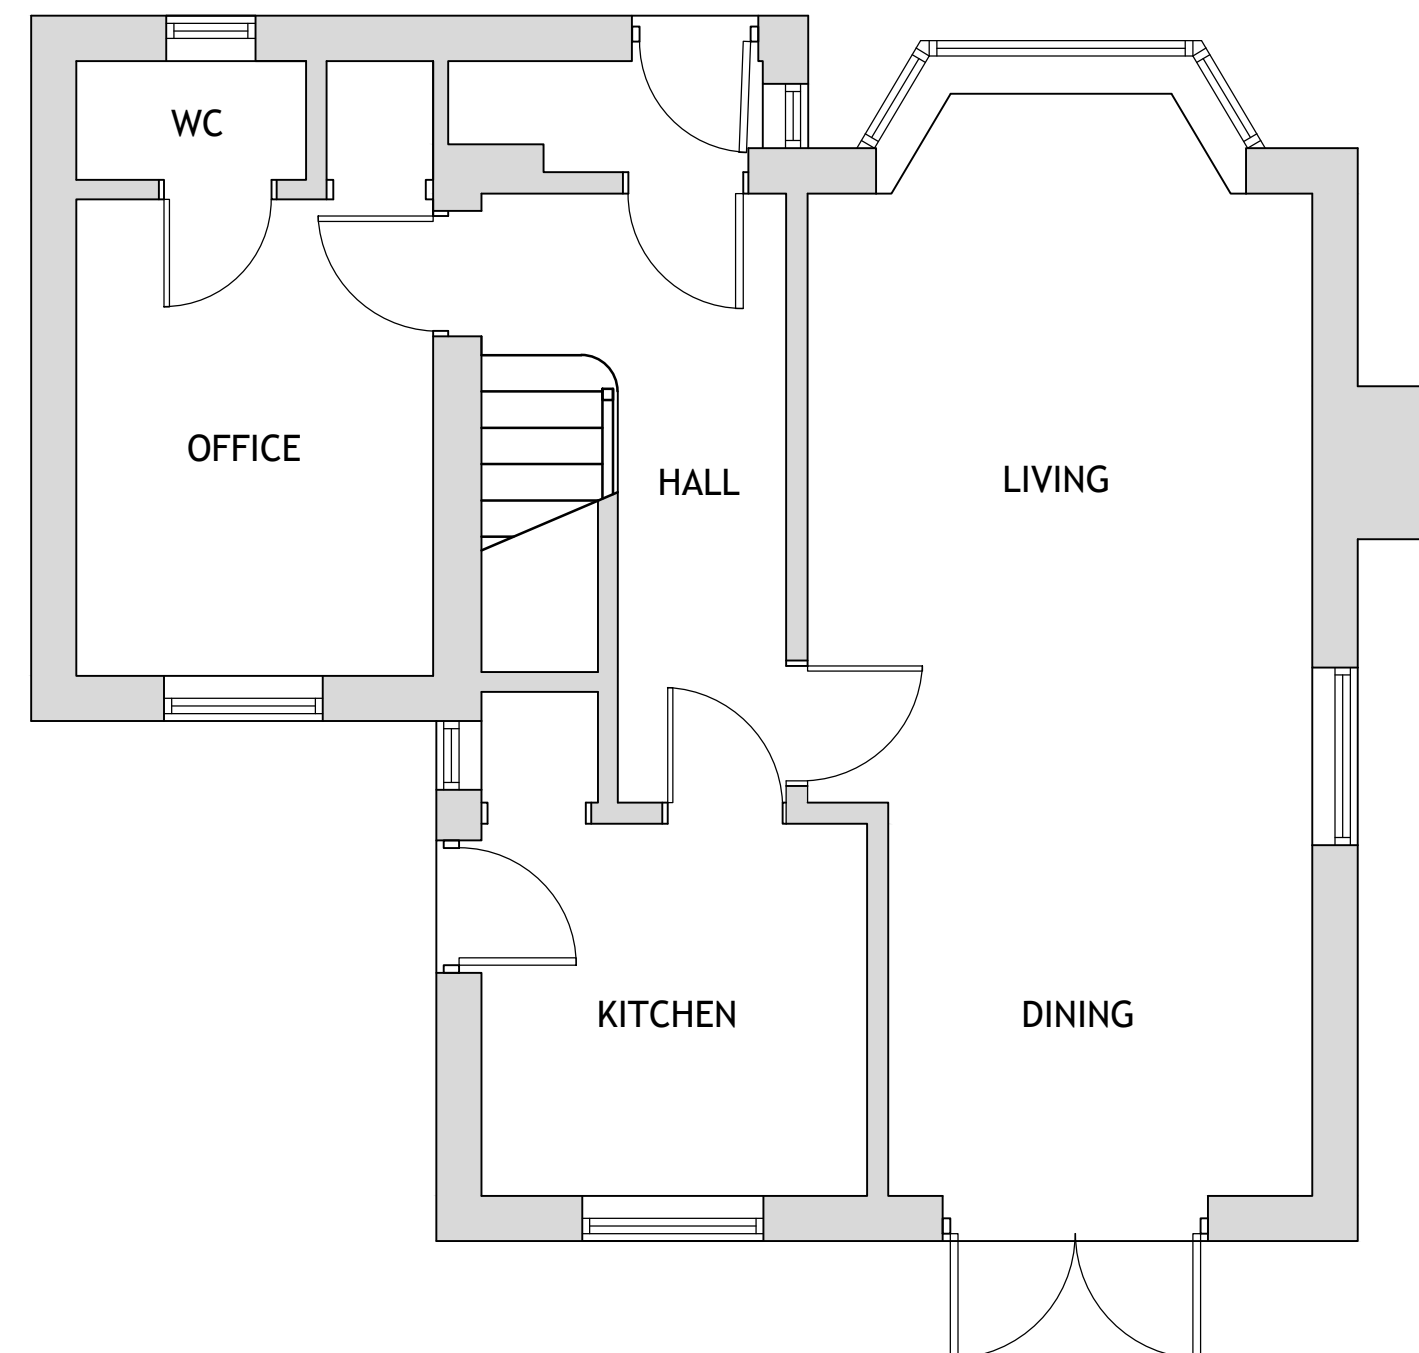

Rear Elevation
(South east)

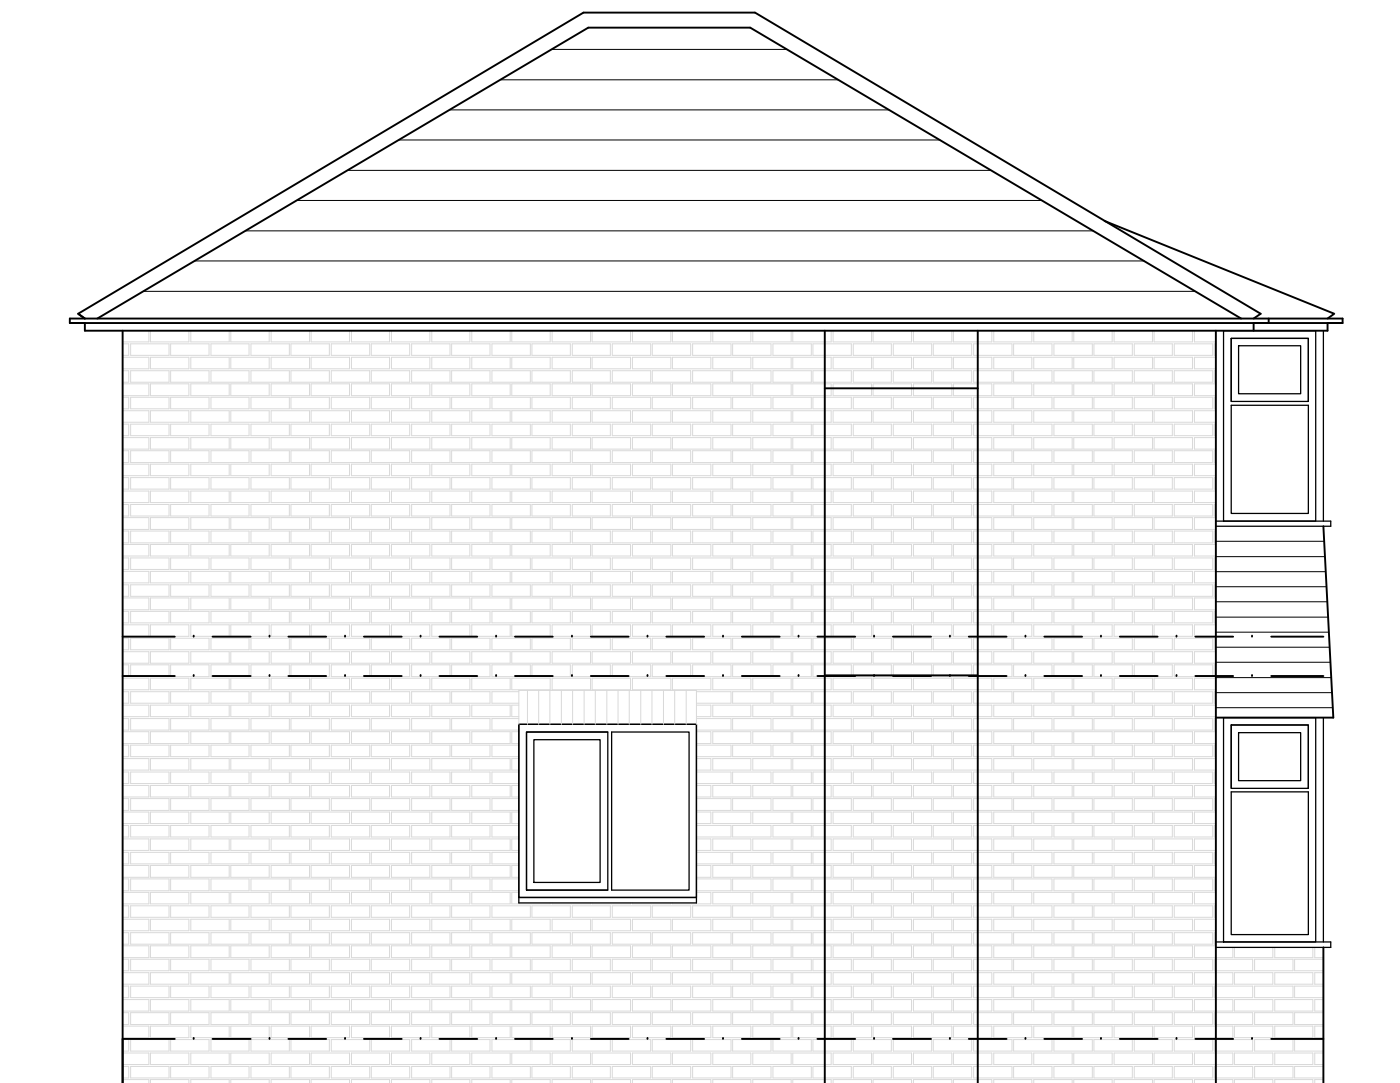

Side Elevation
(North east)

Project:		
Mr & Mrs Lindley 25 Ledgard Drive, Durkar, WF4 3BP		
Drawing Title:		
As Existing		
Drawn:	Date:	Scale:
DK	Nov 23	1:50@A1
Project No.	Drawing No.	Revision:
1514	1514-01	-