




EXISTING SIDE ELEVATION

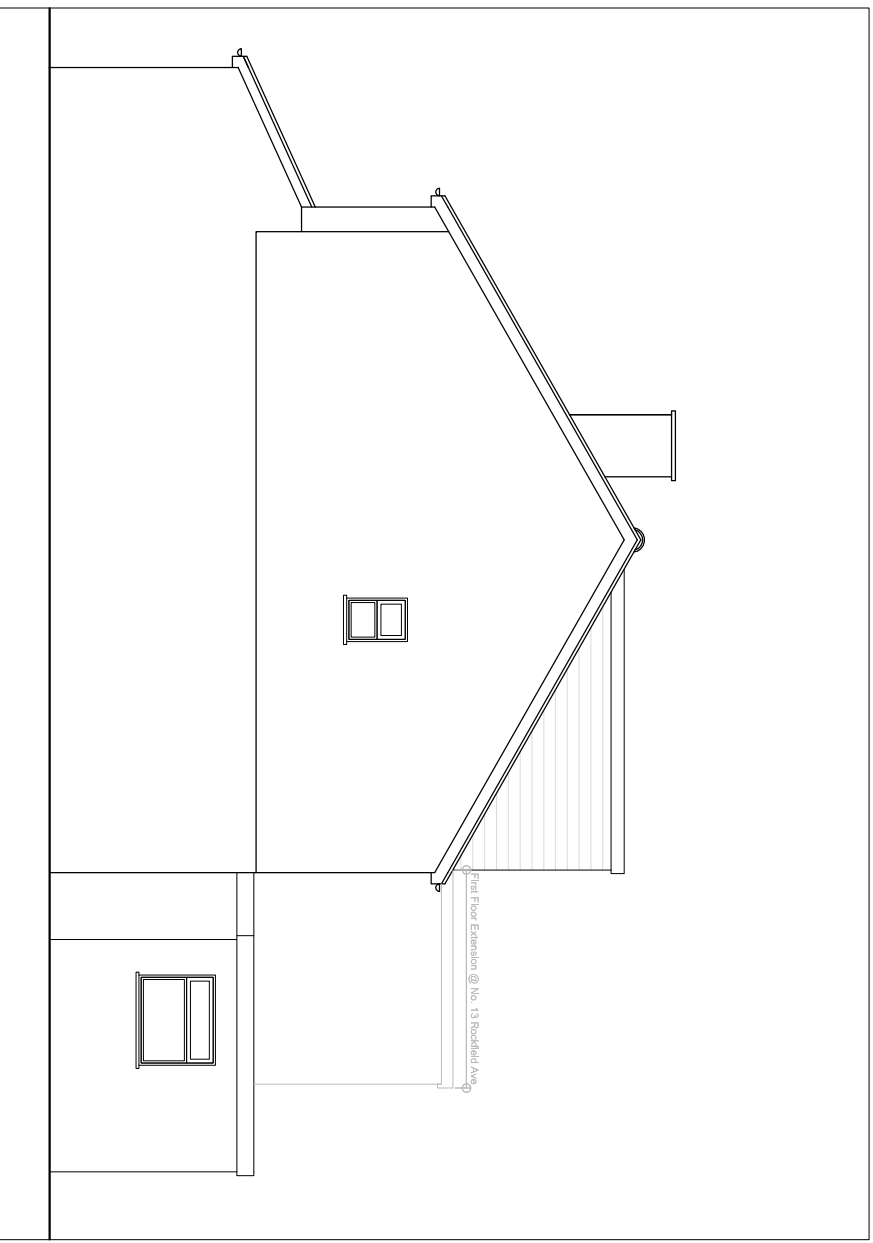



EXISTING SIDE ELEVATION WITH VIEW OF GARAGE/CAR PORT

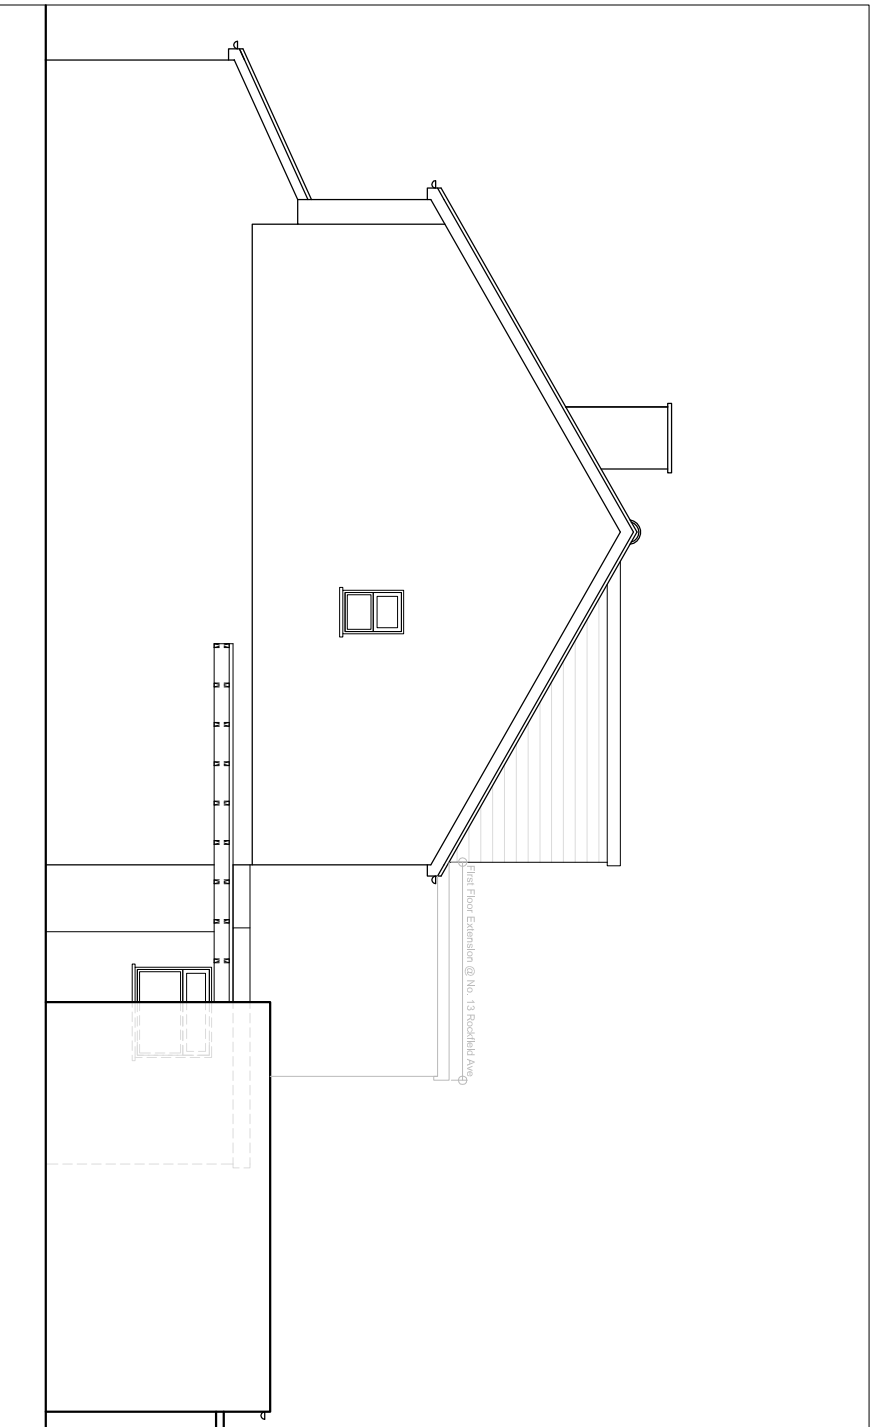

EXISTING FRONT ELEVATION

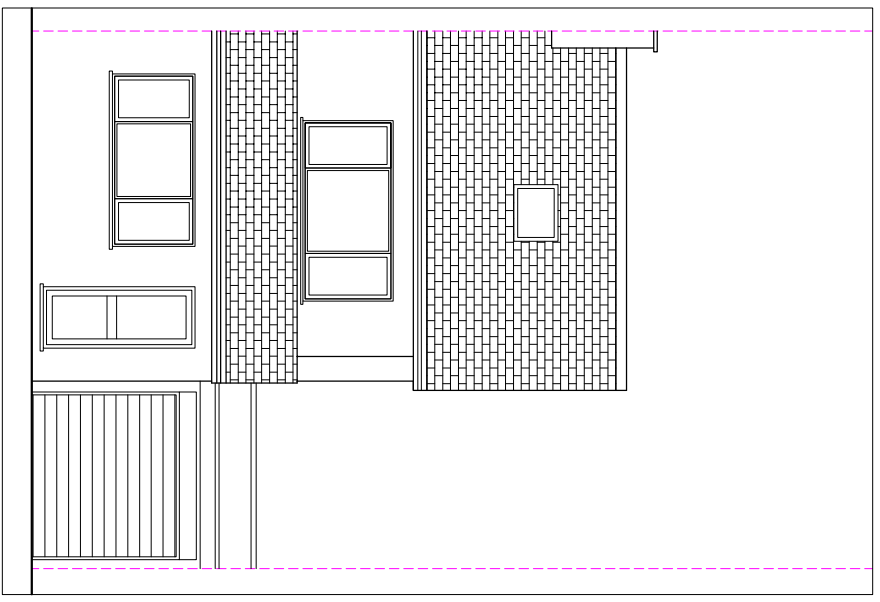

EXISTING REAR ELEVATION

 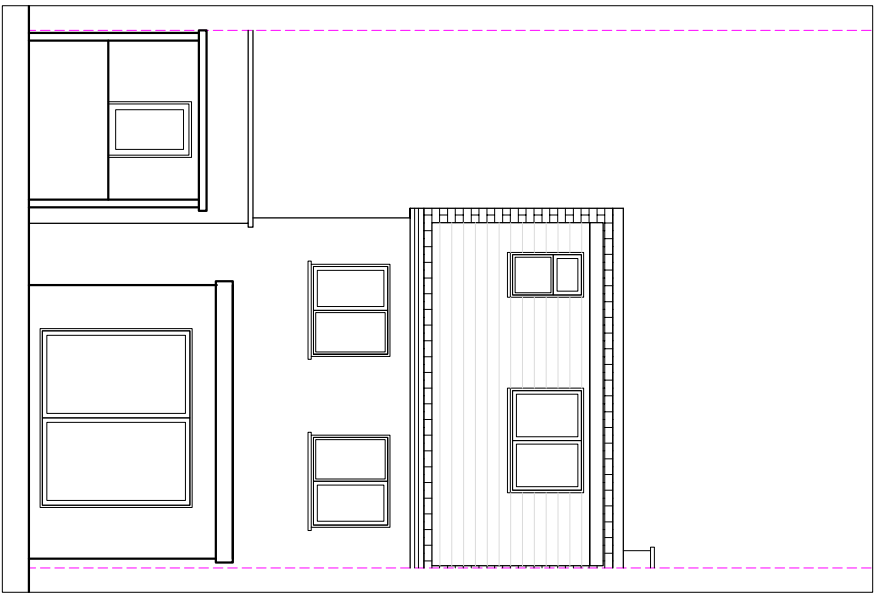

Notes:
 The building contractor is responsible for verification of all dimensions on site.
 Any works carried out prior to Local authority consent (both planning and building control) is the responsibility of the contractor.

© Copyright 'Kudos Plan & Design Ltd' 2020

EXISTING ELEVATIONS

Customer name & site address:

Works:

Multiple Works

15 Rockfield Avenue
 SG12 0RG

Council: East Hertfordshire District

Date: 20th September 2023

Scale: 1:100 @ A3

Dwg No: ROCK/2023/02

- KUDOS -
- PLAN & DESIGN -

WWW.KUDOSPLANS.CO.UK

info@kudosplans.co.uk

T: 07904585920

