



Notes:  
 The building contractor is responsible for verification of all dimensions on site.  
 Any works carried out prior to local authority consent (both planning and building control) is the responsibility of the contractor.

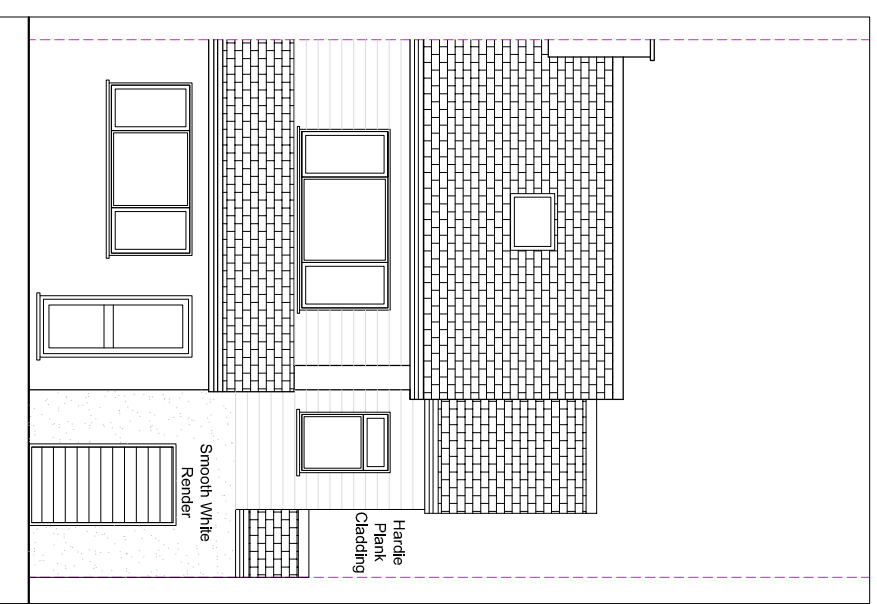


PROPOSED FRONT ELEVATION

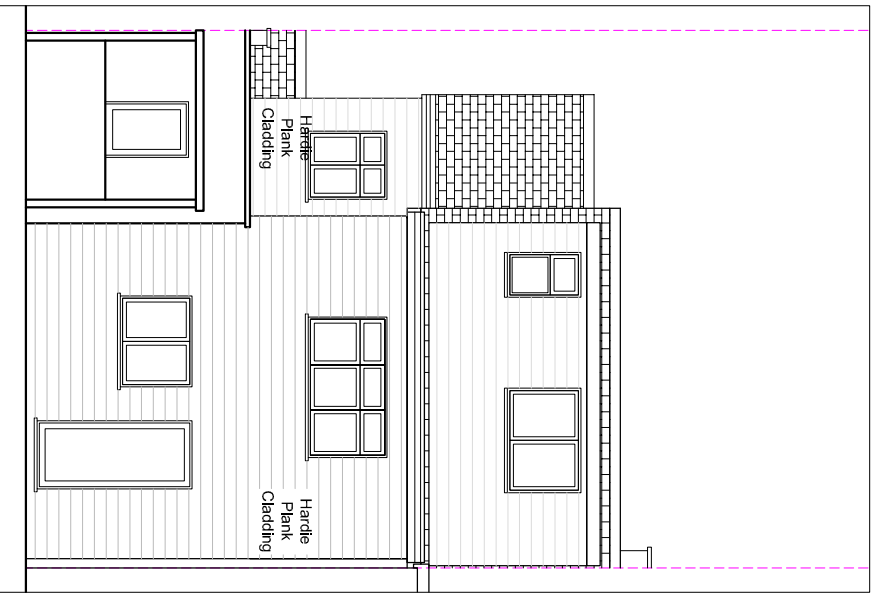

PROPOSED REAR ELEVATION



LIGHT MIST - HARDIE PLANK CLADDING

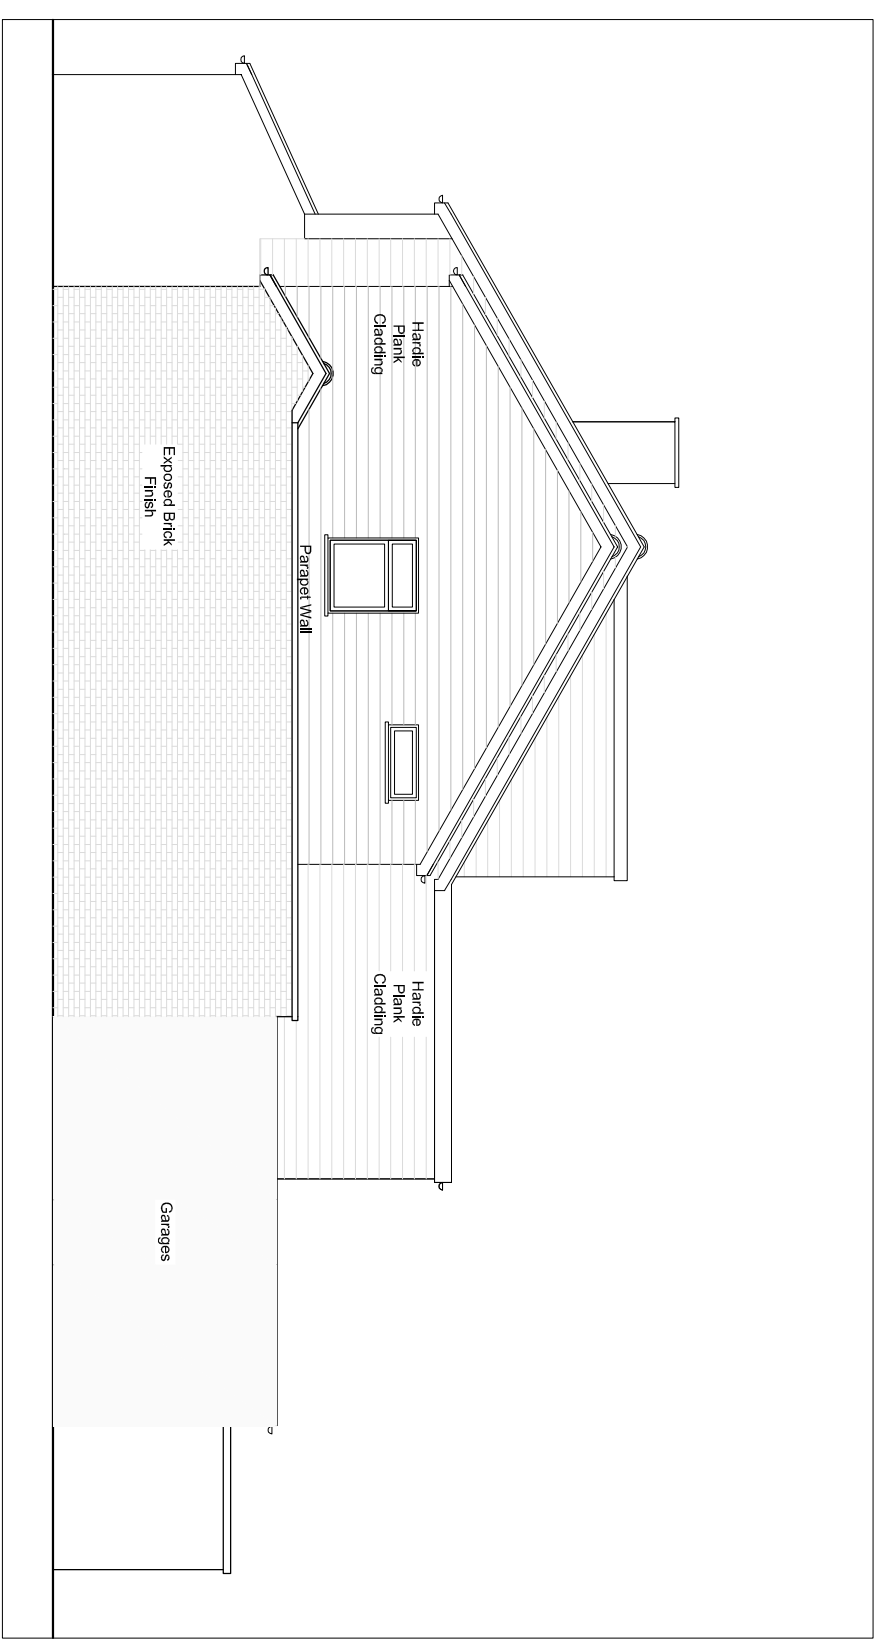

PROPOSED SIDE ELEVATION

PROPOSED ELEVATIONS

Customer name & site address:

Works:  
Multiple Works

15 Rockfield Avenue  
SG12 0RG

Council: East Hertfordshire District  
 Date: 14th November 2023  
 Scale: 1:100 @ A3  
 Dwg No: ROCK/2023/04

**- KUDOS -**  
**- PLAN & DESIGN -**  
 WWW.KUDOSPLANS.CO.UK  
 info@kudosplans.co.uk  
 T: 07904585920