




PROPOSED ELEVATIONS SCALE 1:50

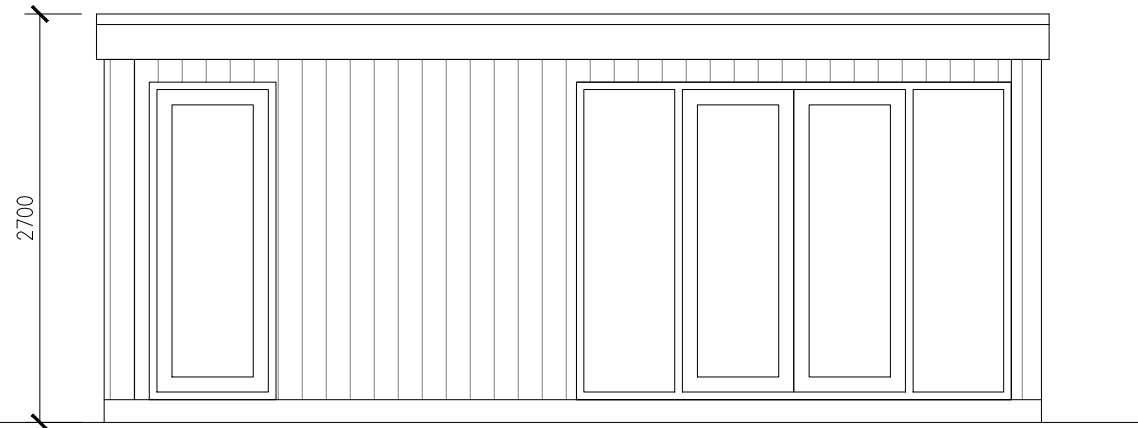


North East Elevation

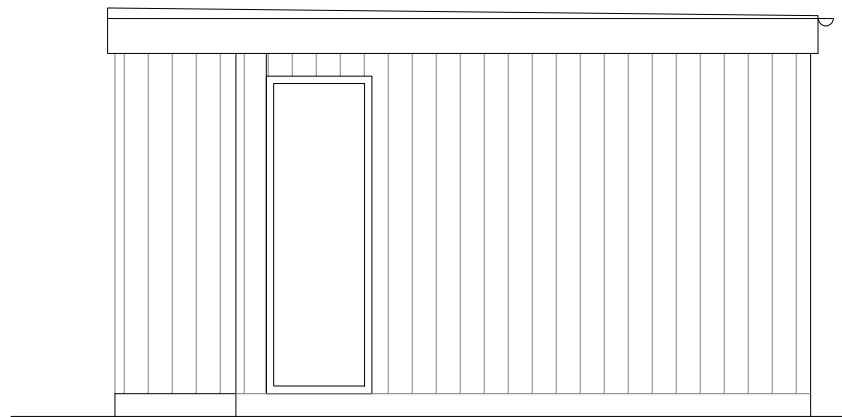

North West Elevation


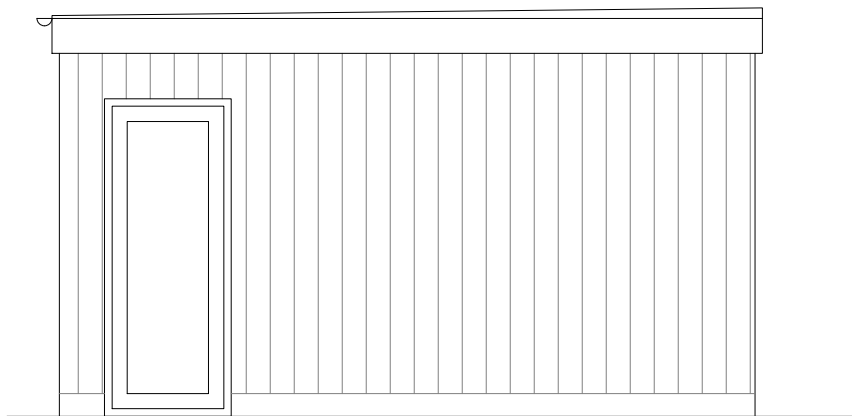


South East Elevation

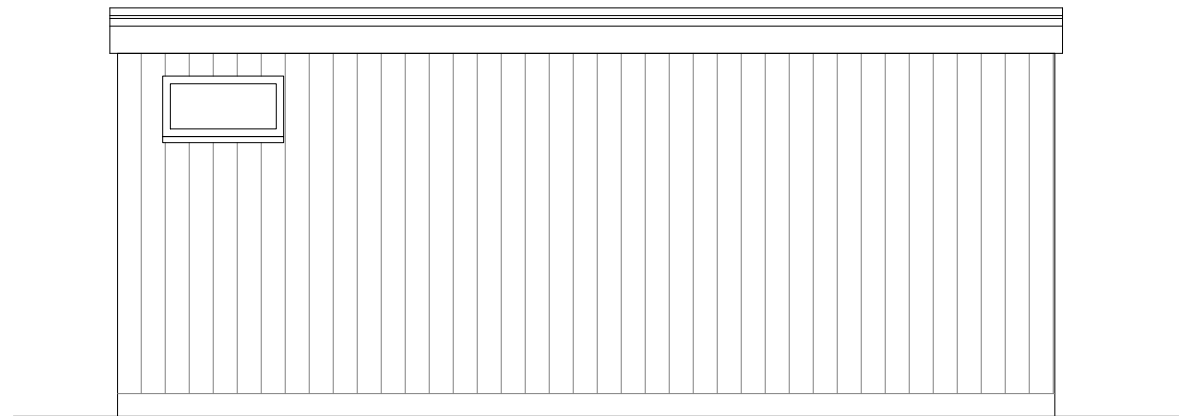

South West Elevation

PROPOSED FLOOR PLANS SCALE 1:100

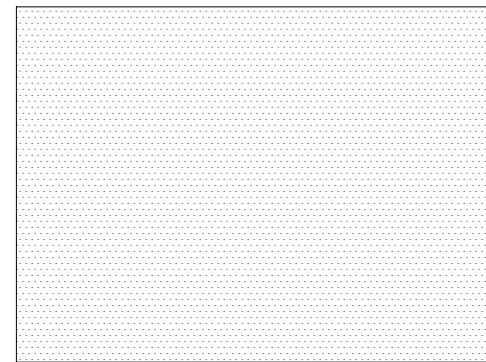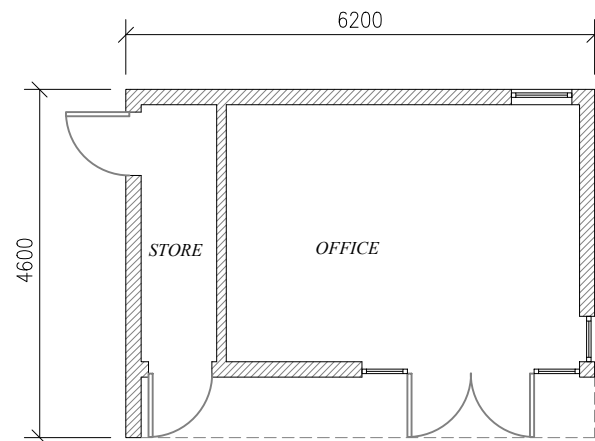

All dimensions must be checked on site. Any dimensional discrepancies discovered must be reported to Plan to Build before proceeding.

The contractor is responsible for all temporary works and the stability of the new and existing building whilst the works are proceeding. The contractor must ensure that adequate risk assessments and safety measures have been taken.

This drawing is copyright © and may not be reproduced without permission.

**CDM Regulations 2007 and Party Wall etc. Act 1996:**  
Plan to Build engaged as designer only and does not accept any liability for failure of duties under these statutes to be carried out where applicable.

CLIENT	Mr & Mrs Smith			
SITE LOCATION	28 Nightingale Crescent West Horsley KT24 6PD			
JOB DESCRIPTION	Sngl storey extension/garden room			

DRAWING TITLE			
Proposed Garden Room			
Scale	Date	Drawn	Checked
varies@ A3	AUG 23	CJH	
Revisions			
-	-	-	-



07889 463906  
caroline@plan-to-build.co.uk

Drawing Number 105