



FLOOR PLAN

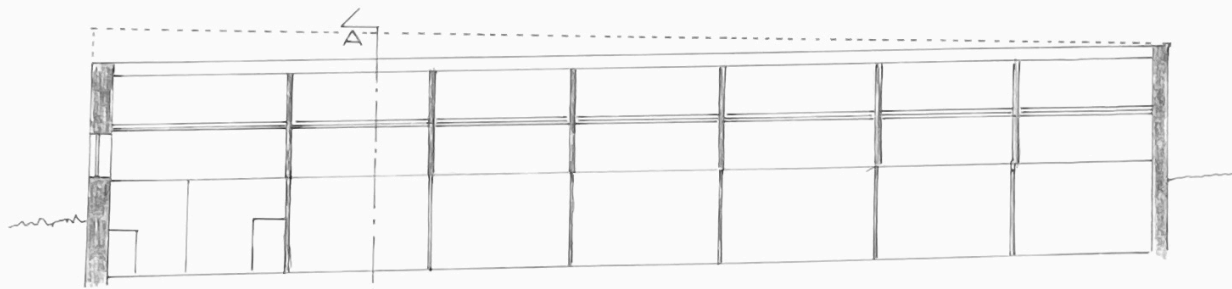

SECTION B-B

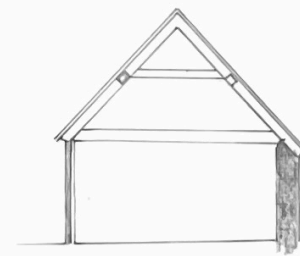

SECTION A-A

INCREASE IN RIDGE HEIGHT  
OF STABLES  
FOR  
MR + MRS BARLAM  
STREET FARM  
THE STREET  
STINCHCOMBE  
DURSLEY GL11 6AW

EXISTING SECTIONS  
DRAWN: JON PINCH  
SEPT 2023 DRWG 5  
SCALE 1:100 @ A3

