


EAST ELEVATION

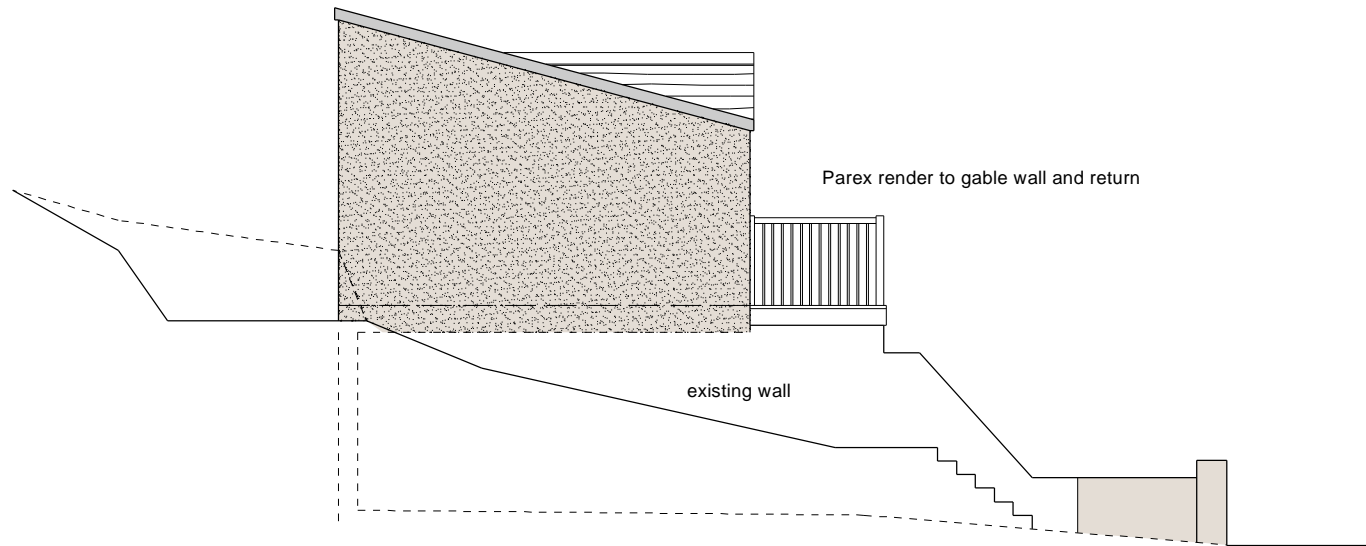


SOUTH ELEVATION


Natural slate roof covering
 horizontal timber cladding
 grey powder coated aluminium sliding doors
 with glazed balustrade




WEST ELEVATION

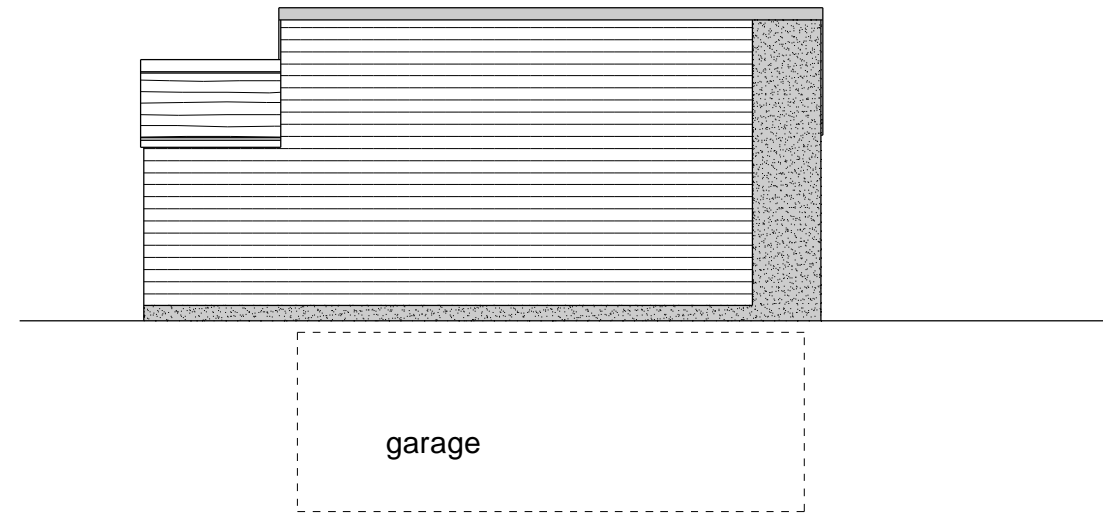

NORTH ELEVATION

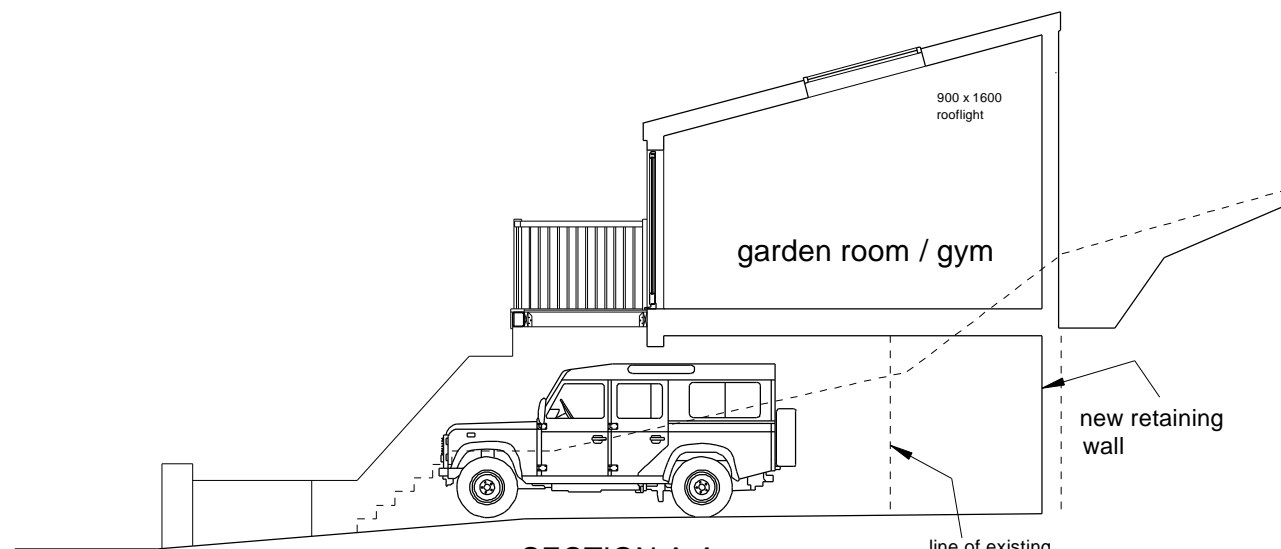

SECTION A-A

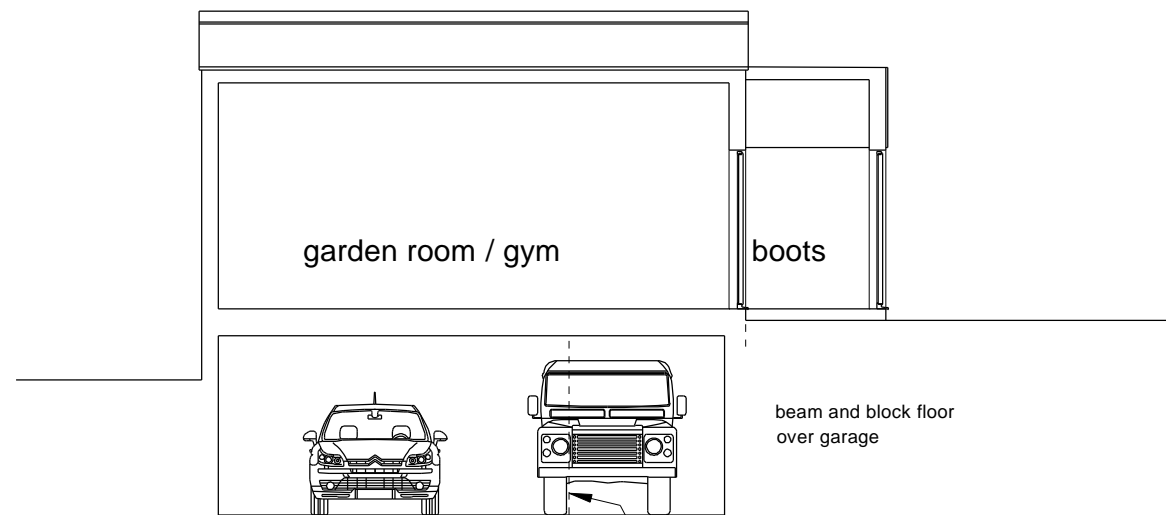

SECTION B-B

timber frame walls

beam and block floor
 over garage

DAVID SCOTT Architectural Design And Planning Consultant

47 London Road, Stroud, Gloucestershire, GL5 2AD Mobile 07836 664089

email - david@scottdesigns.co.uk

CLIENT : [REDACTED] FRIEND

DATE : OCTOBER 2023

PROJECT : PROPOSED GARDEN ROOM AT THE BRAE

SCALE : 1:100 @ A3

DRG TITLE : PROPOSED SECTIONS AND ELEVATIONS

DRG. NO. : S23/845/006