




1. © COPYRIGHT  
All designs and information conveyed are the intellectual property of HILL  
READING ARCHITECTS. The unauthorised copying, usage or distribution of  
this drawing or the contents of, in part or in whole is forbidden without  
express permission.  
2. All dimensions to be checked on site and any discrepancy immediately  
reported to the architect.

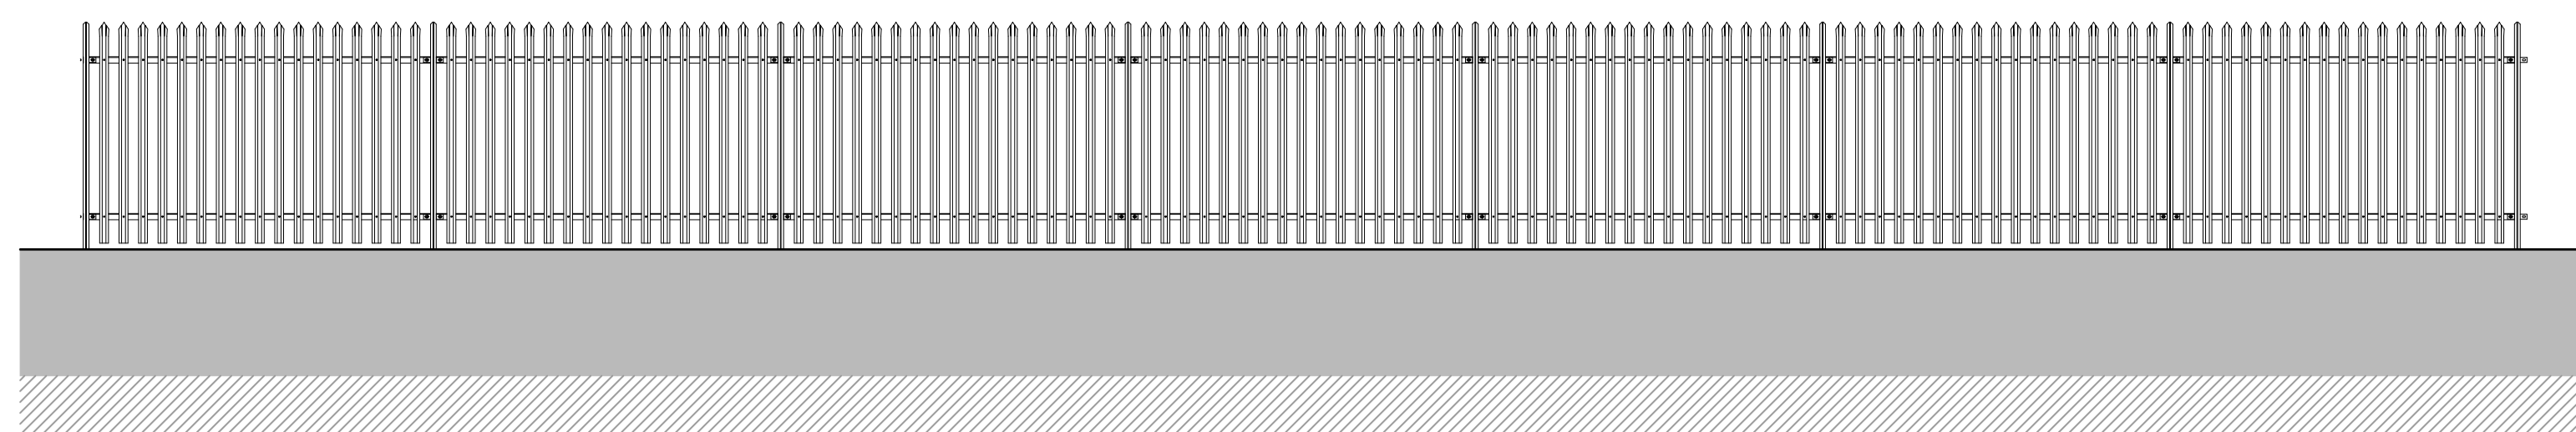

# PROPOSED FENCING ELEVATION [SCALE 1:100]

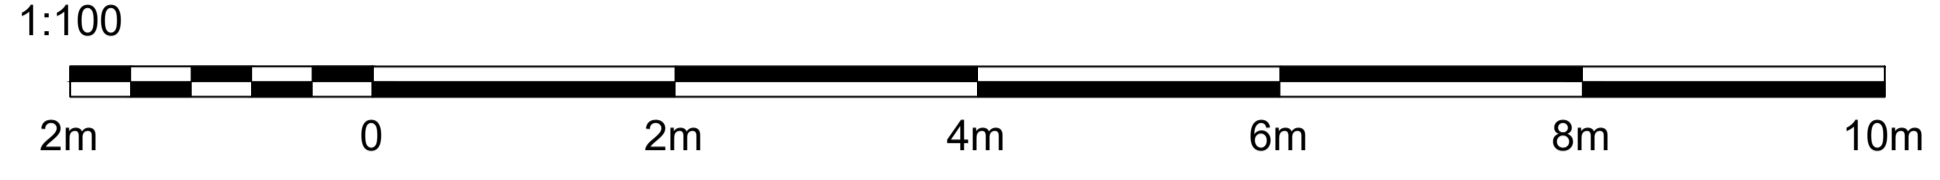

LEGEND  
BUND

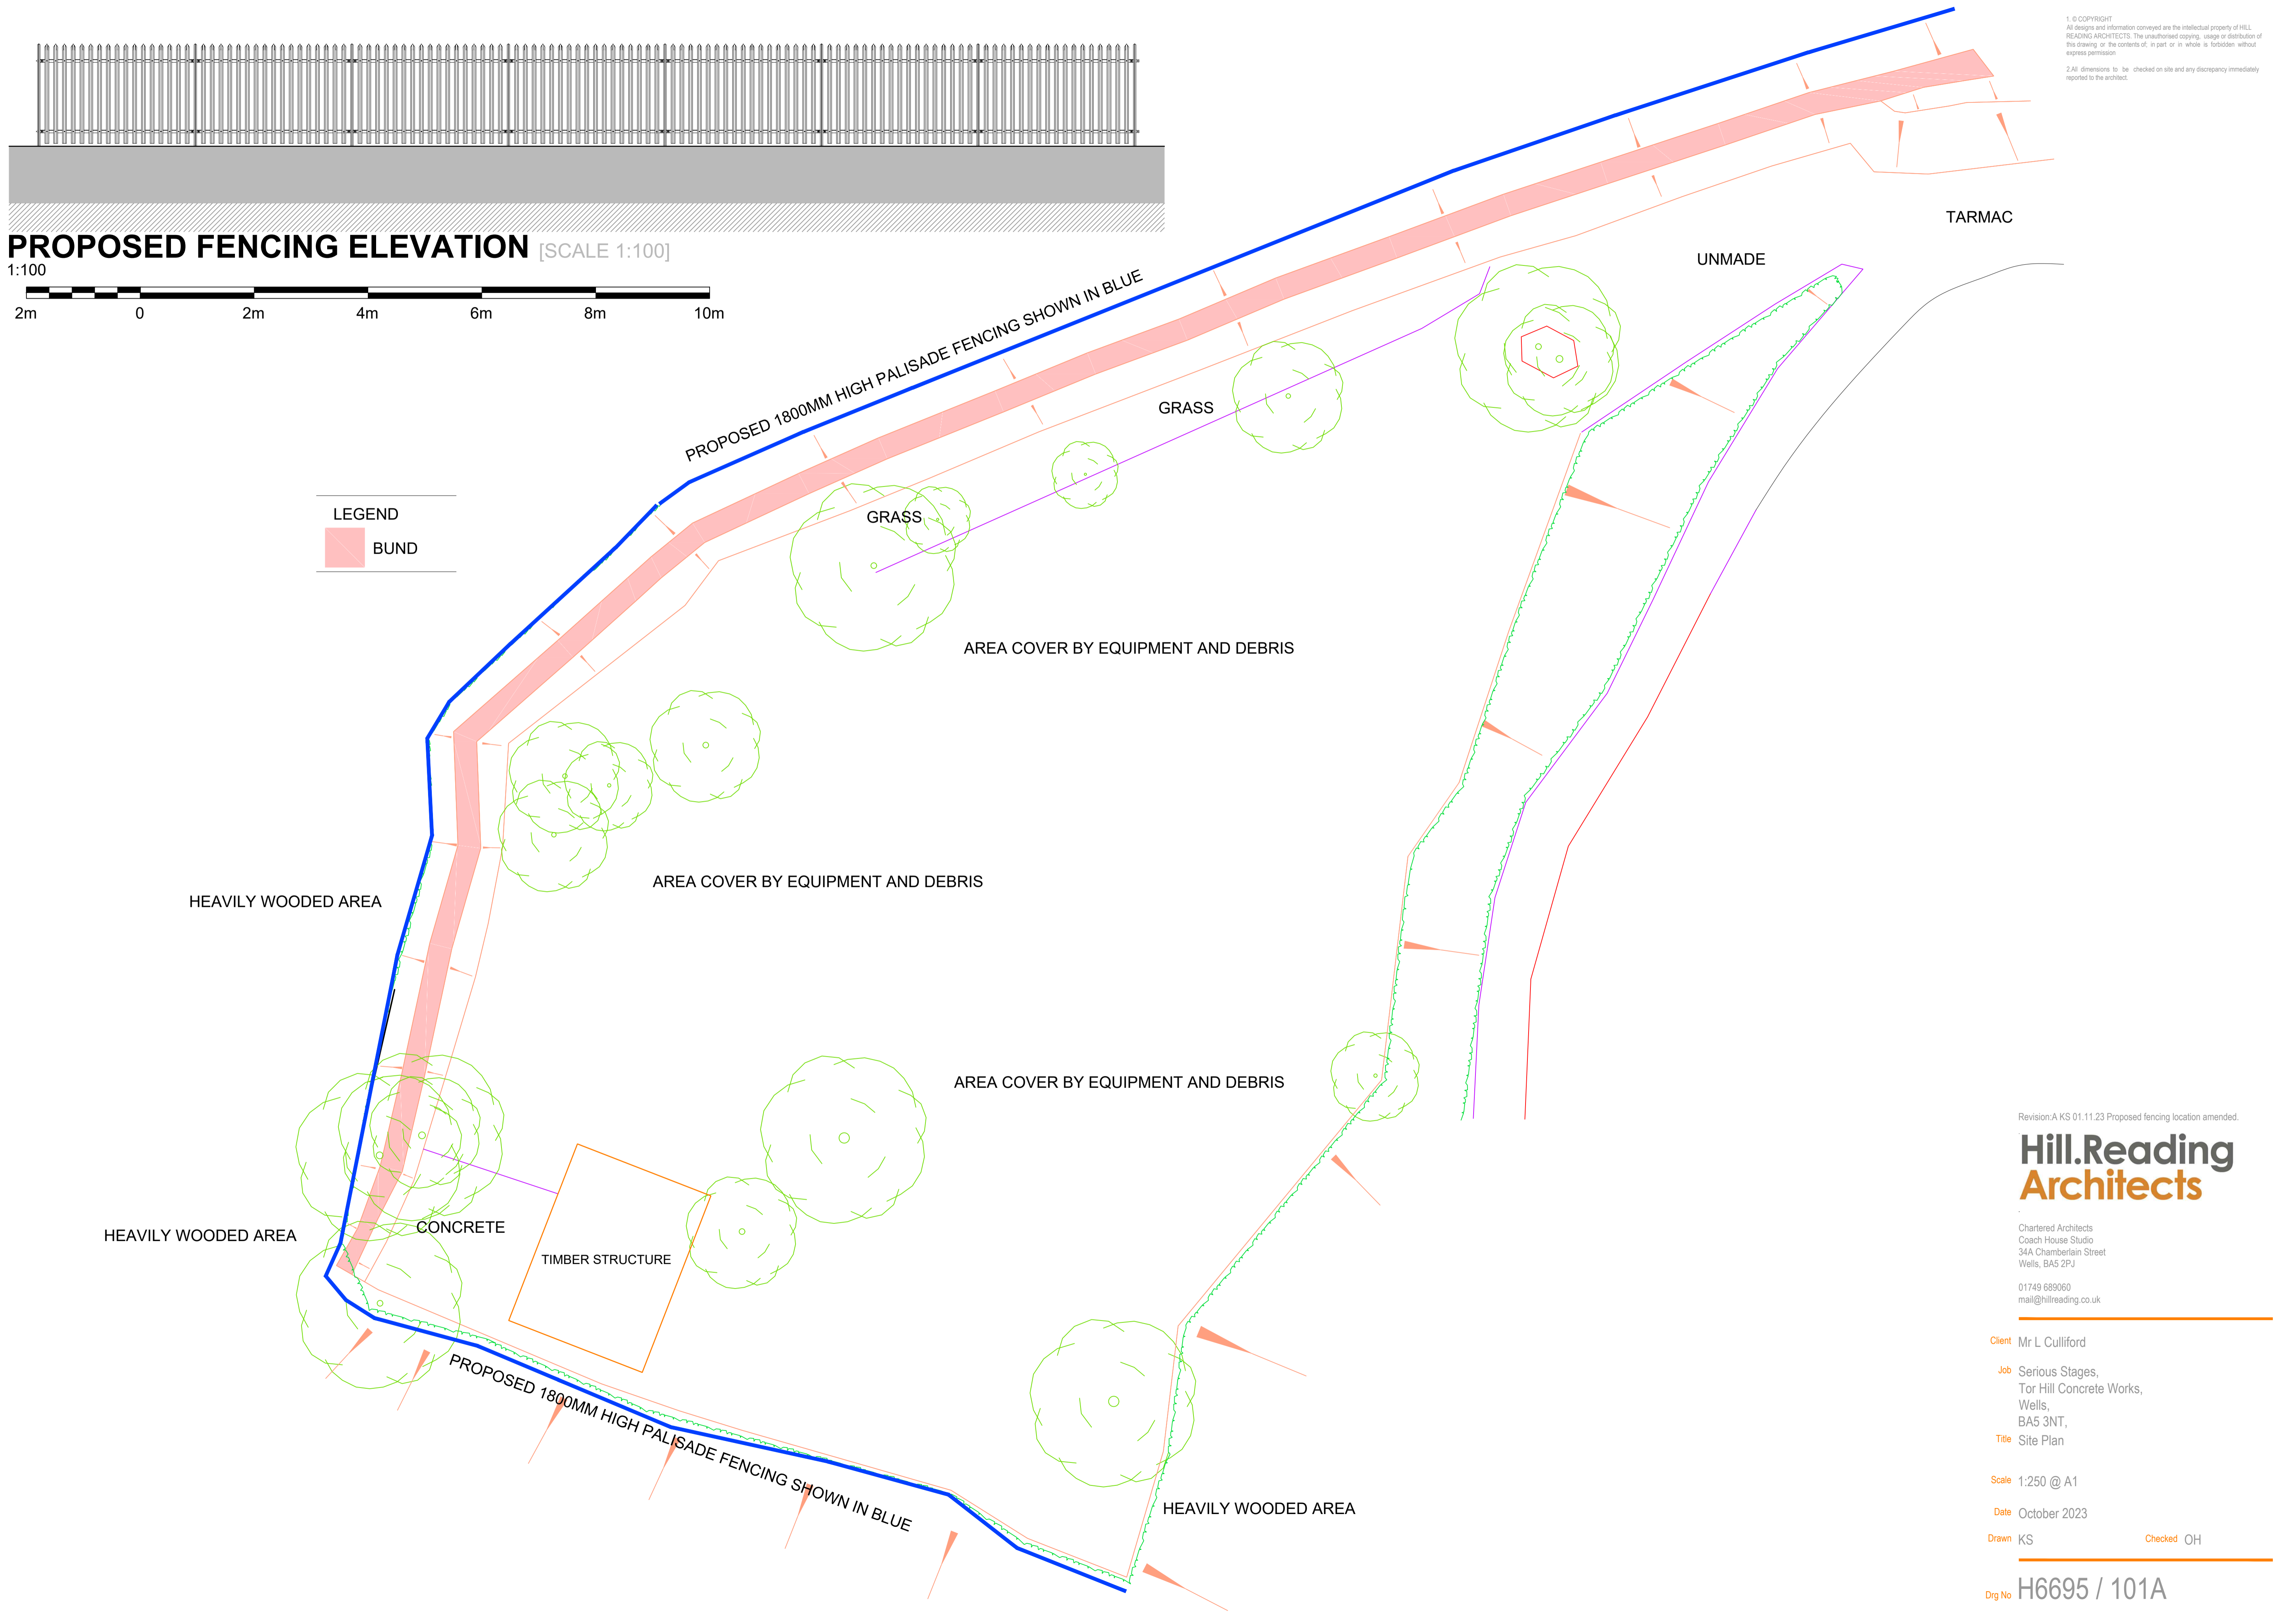

Revision: A KS 01.11.23 Proposed fencing location amended.

## Hill.Reading Architects

Chartered Architects  
Coach House Studio  
34A Chamberlain Street  
Wells, BA5 2PJ

01749 689060  
mail@hillreading.co.uk

Client Mr L Culliford  
Job Serious Stages,  
Tor Hill Concrete Works,  
Wells,  
BA5 3NT,  
Title Site Plan

Scale 1:250 @ A1

Date October 2023

Drawn KS Checked OH

Org No H6695 / 101A