





Unit 4 Ground Floor Plan

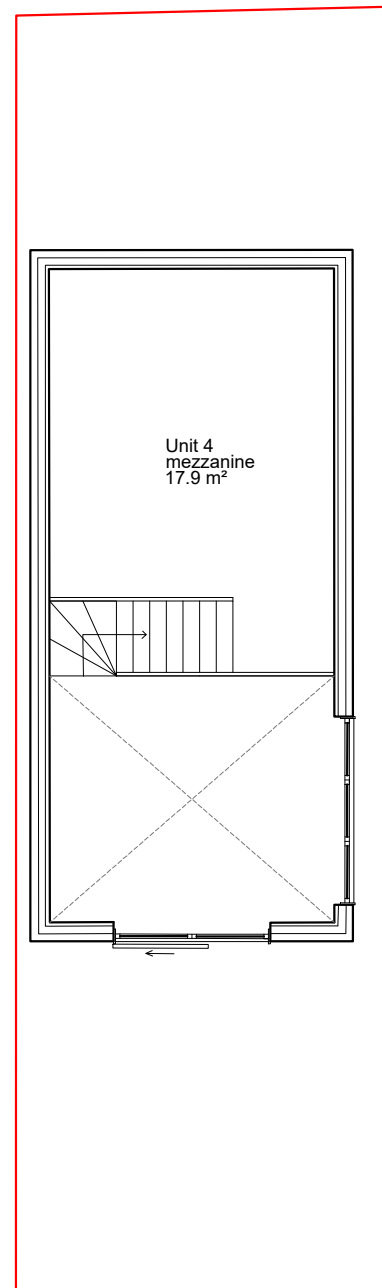

Unit 4 First Floor Plan

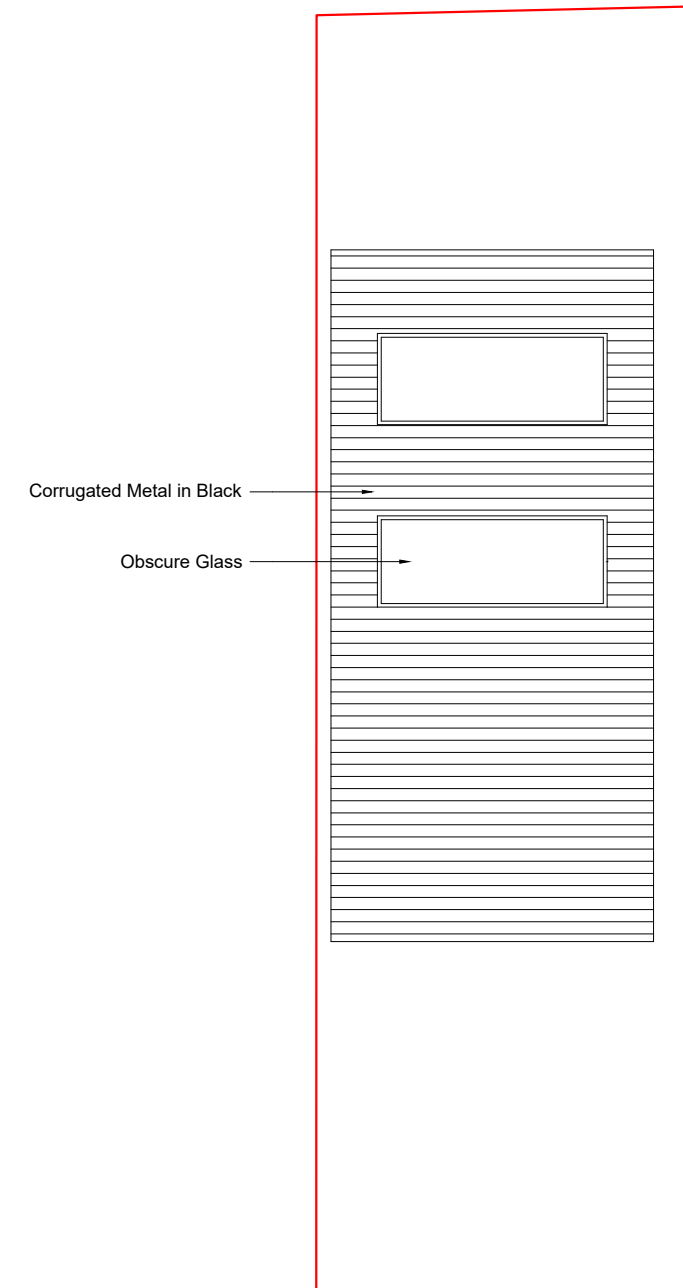

Unit 4 Roof Floor Plan

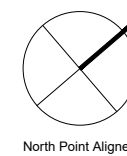 

Notes /  
Report all errors and omissions to the architect.  
Dimensions to be checked on site prior to fabrication.  
~~No dimensions to be scaled from this drawing.~~

Rev	Description	Date	Initials

	Unit 2 5 Drysdale Street London N1 6ND 020 7739 2050 hoxdesign.co.uk	Lovocotes Farm Chickney Road Debden Essex, CM22 6BH New Industrial Units Proposed Unit 4 Ground, First and Roof Plan	Scale 1:100	Drawing No. <b>738 /</b> <b>2-04</b>
			Date Oct 2023	Rev. <b>PB</b>
			Drawn By PM	