





Unit 1,2,3 First Floor Plan

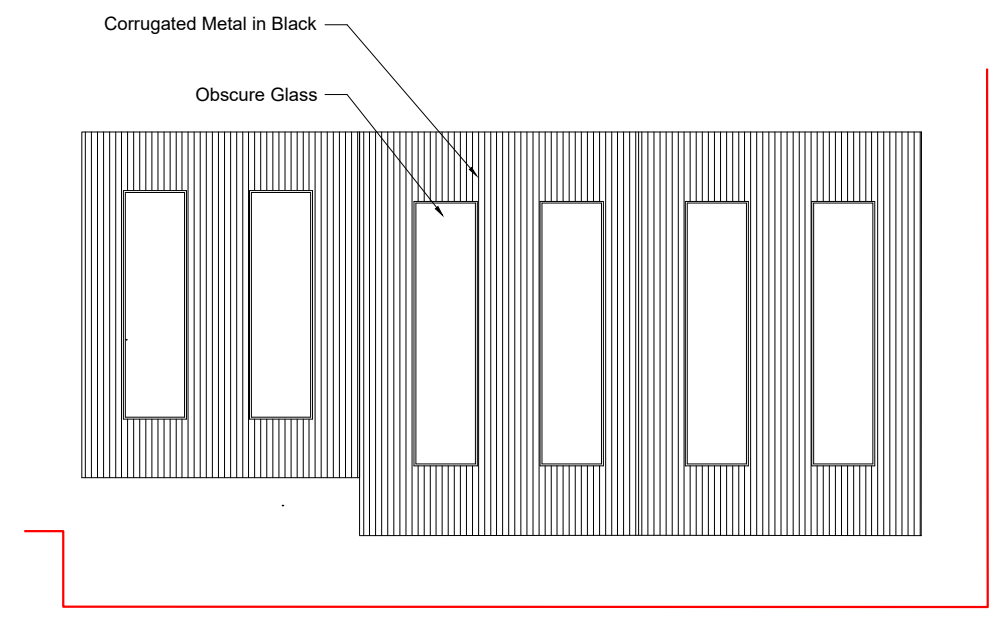

Unit 1,2,3 Roof Plan
Scale 1:200

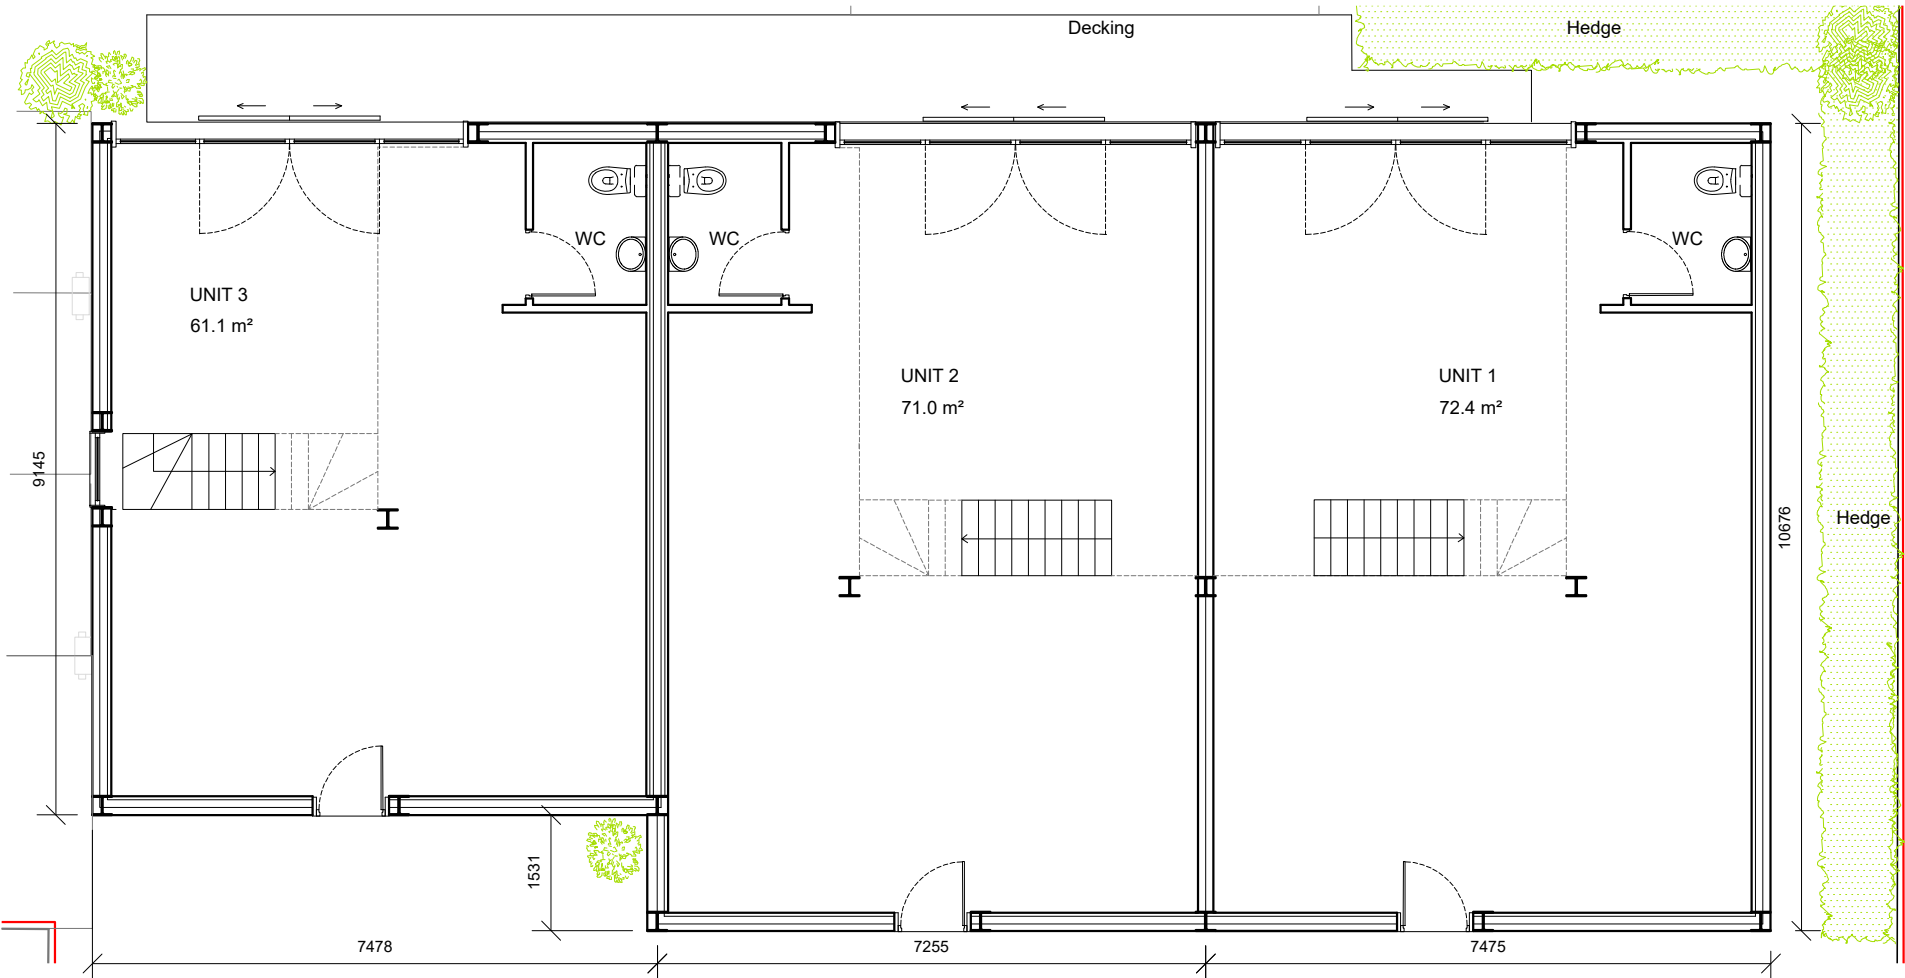

Unit 1,2,3 Ground Floor Plan

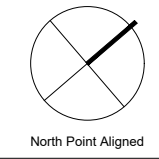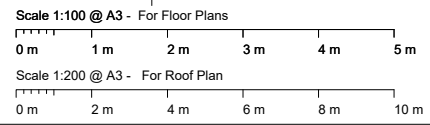

Notes./
Report all errors and omissions to the architect.
Dimensions to be checked on site prior to fabrication.
No dimensions to be scaled from this drawing.

PC	Scale bar added	06/12/2023	PM
FB		10/11/2023	PM
Rev	Description	Date	Initials

© Copyright

hox design architects
Unit 2
5 Drysdale Street
London N1 6ND
020 7739 2050
hoxdesign.co.uk

Lovecotes Farm Chickney Road
Deben Essex, CM22 6BH
New Industrial Units
Proposed Unit 1,2,3 Ground
First and Roof Plan

Scale
1:100
1:200

Date
Oct 2023

Drawn By
PM

Drawing No.
738 / 2-03
Rev.
PC