




Existing Front (SE) Elevation
Scale 1:100 @ A1

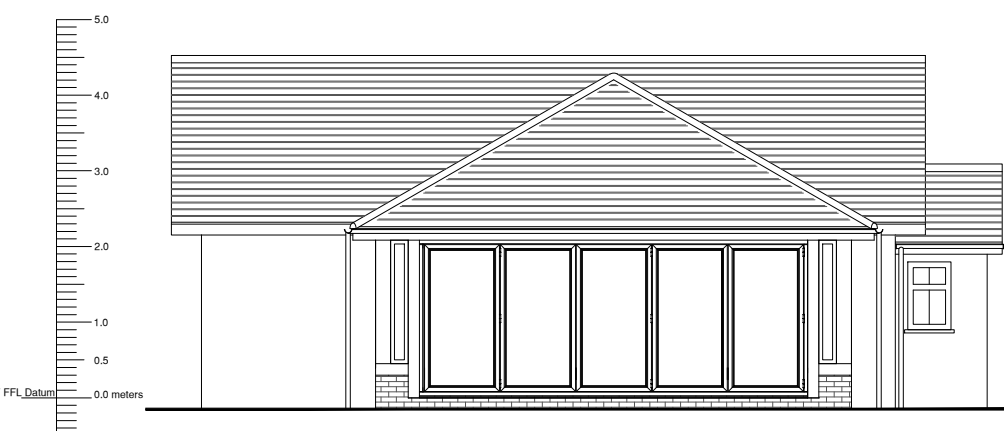


Existing Side (SW) Elevation
Scale 1:100 @ A1

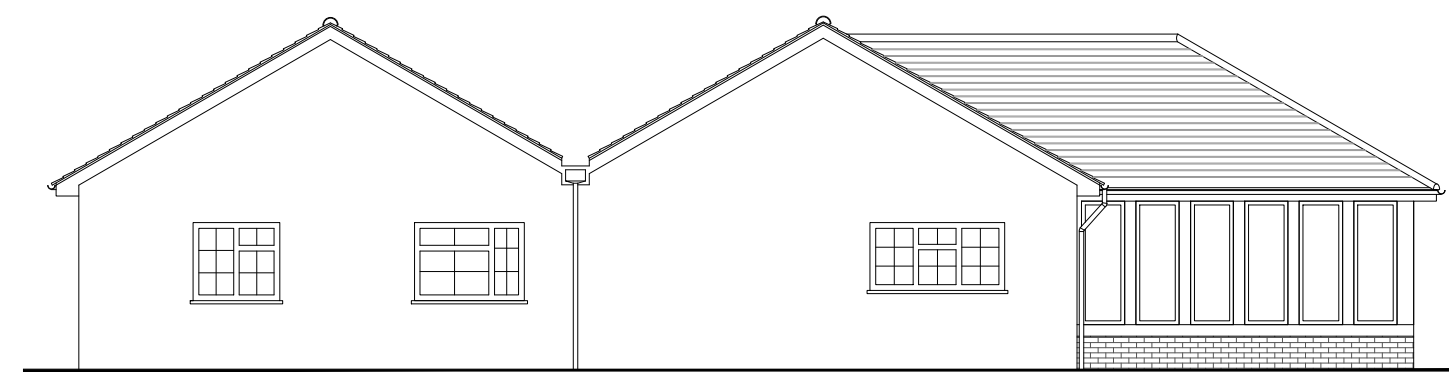



Existing Rear (NW) Elevation
Scale 1:100 @ A1

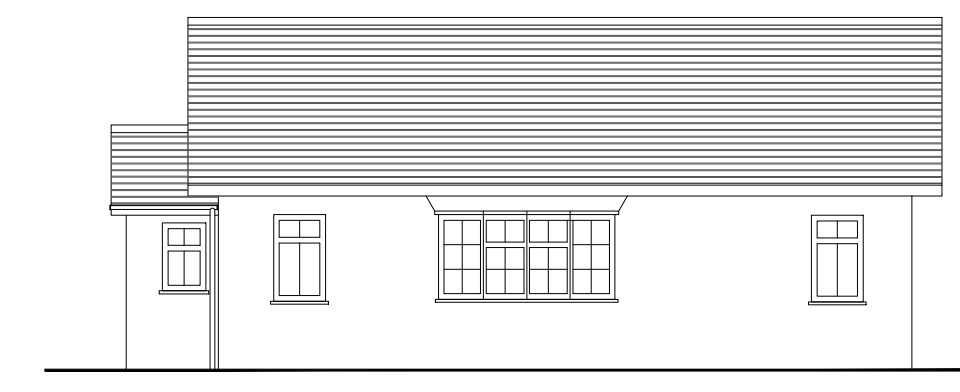

Existing Side (NE) Elevation
Scale 1:100 @ A1

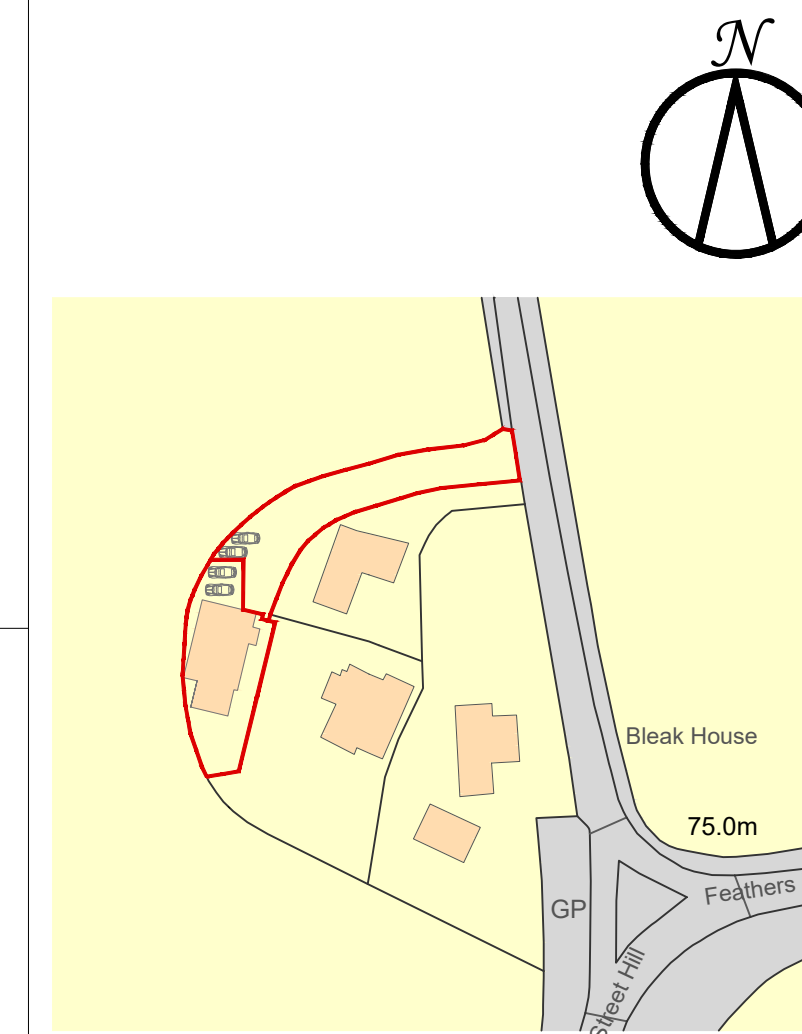


Location Plan
Scale 1:1250 @ A1

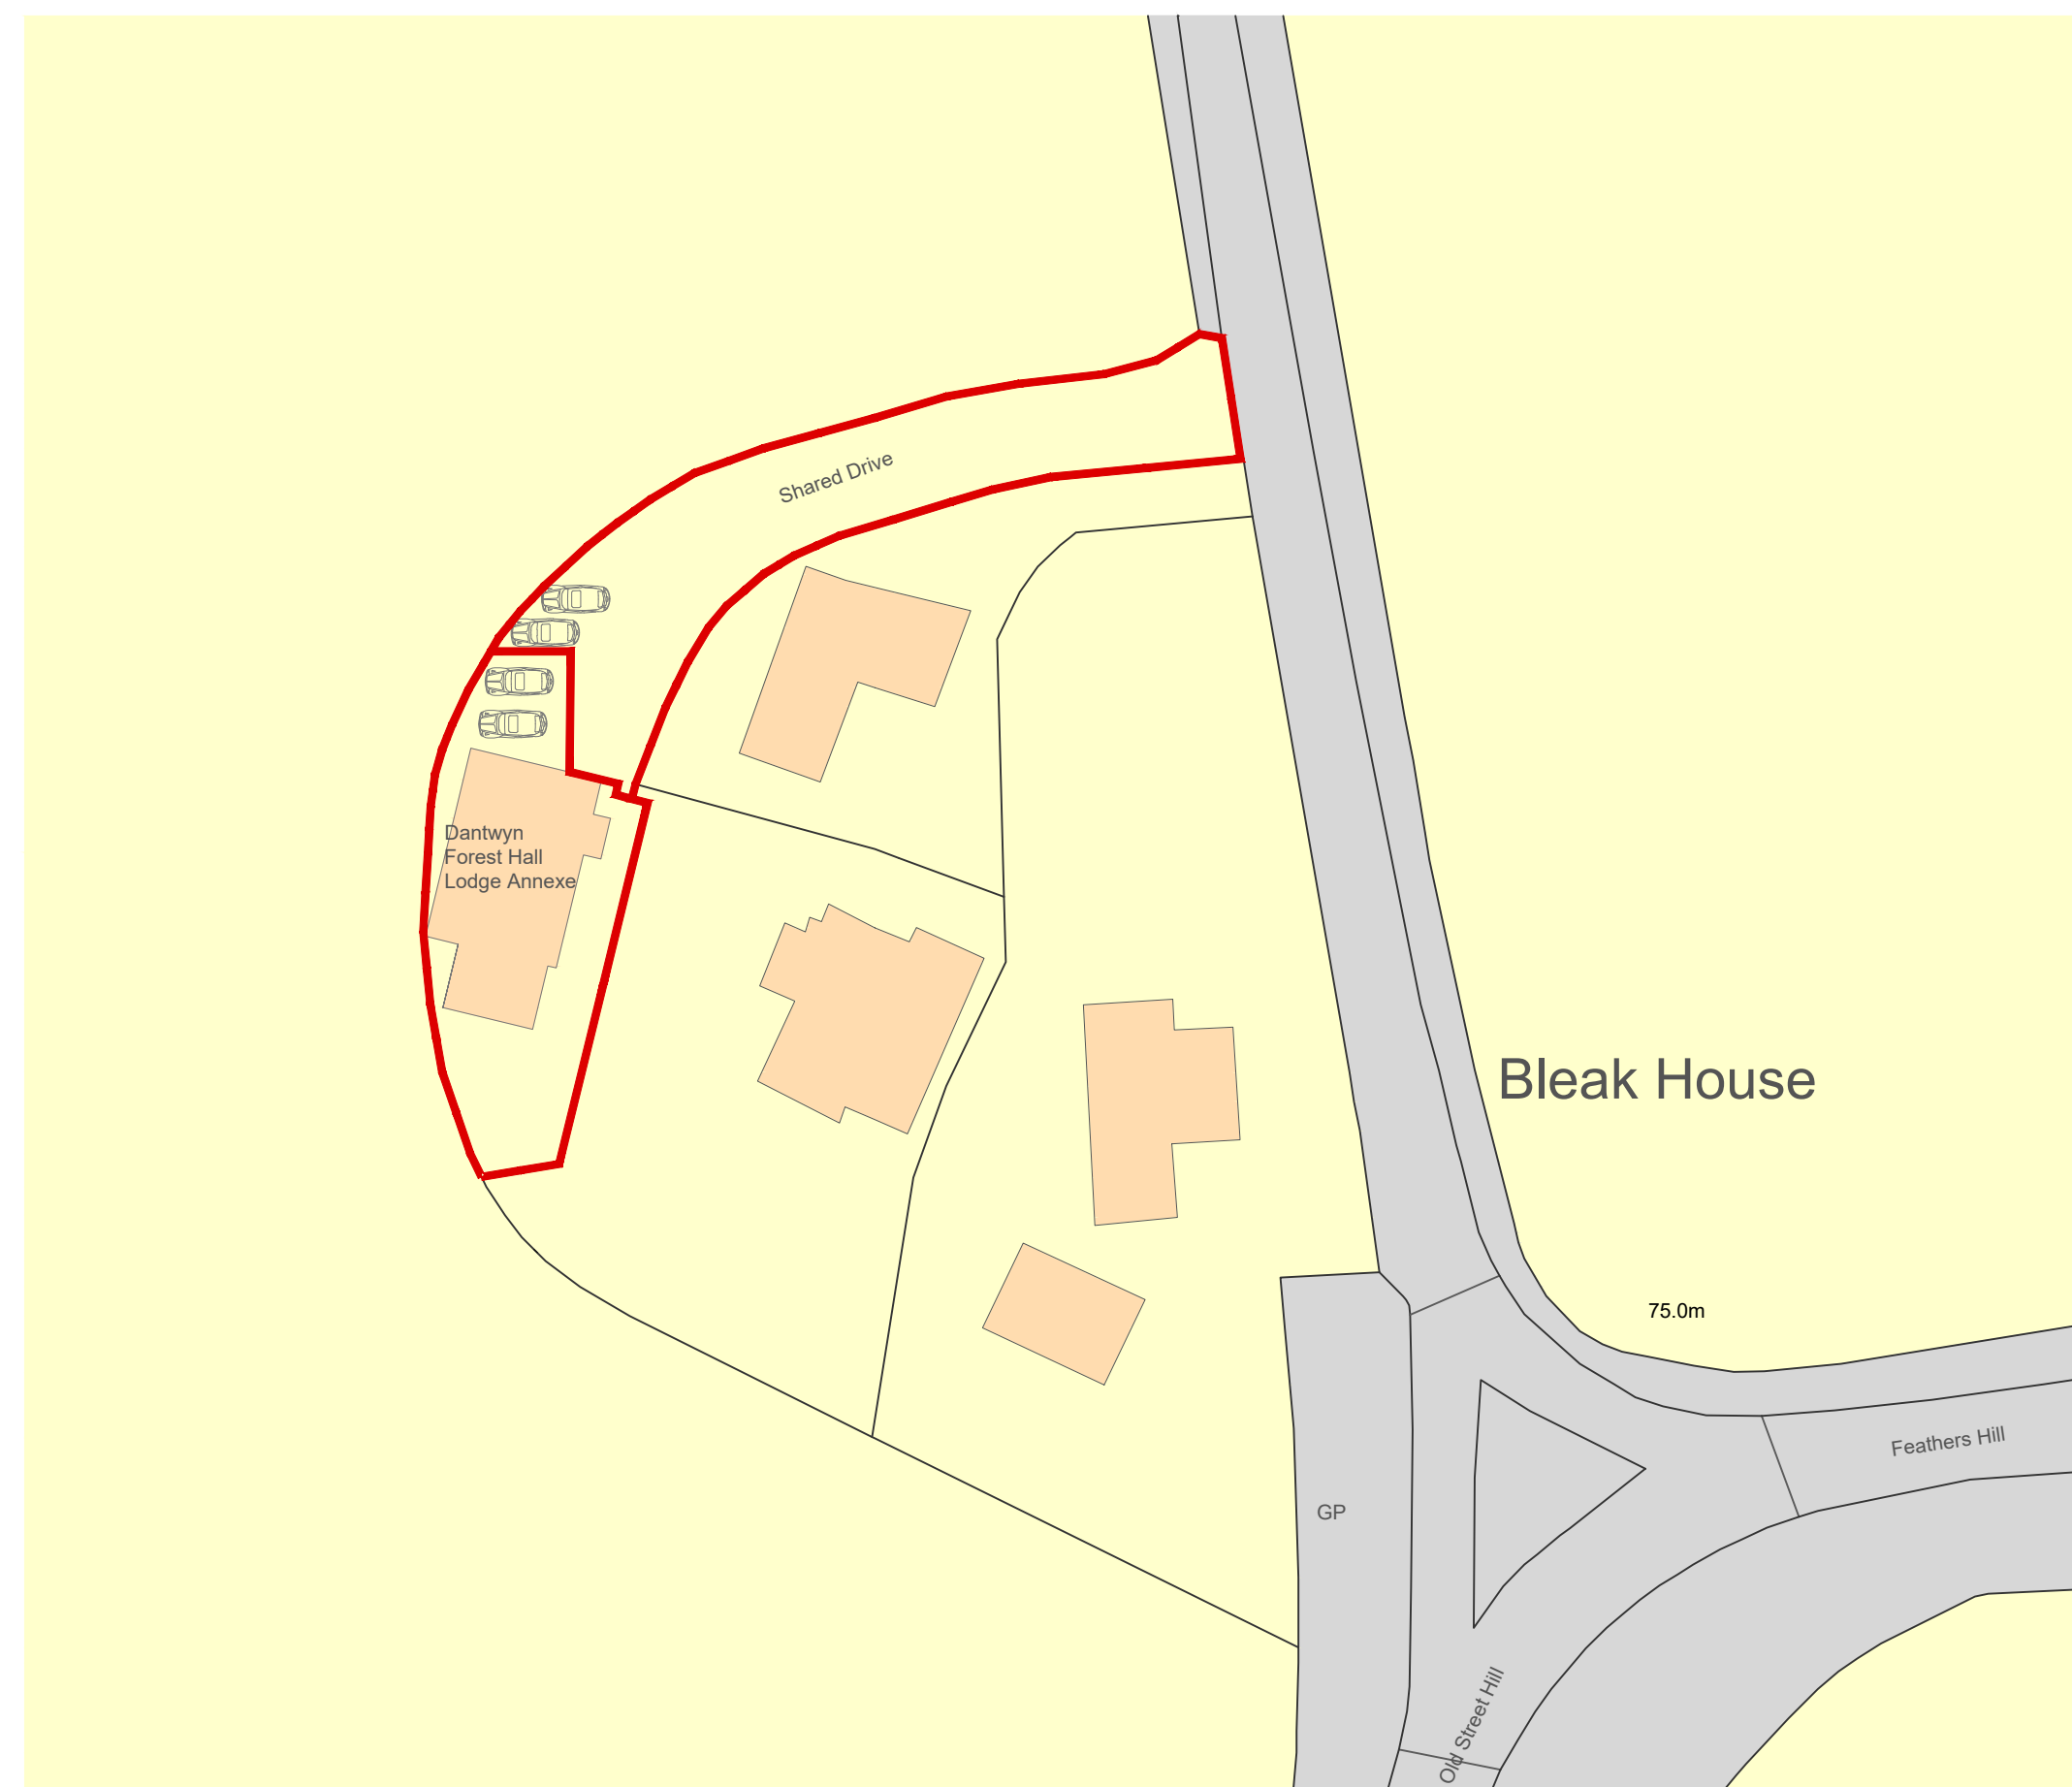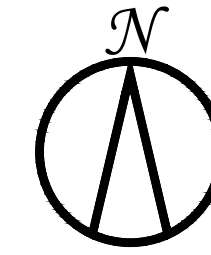


Ordnance Survey, (c) Crown Copyright 2018.
All rights reserved. Licence number 100022432

Existing Block Plan
Linear Scale 1:500

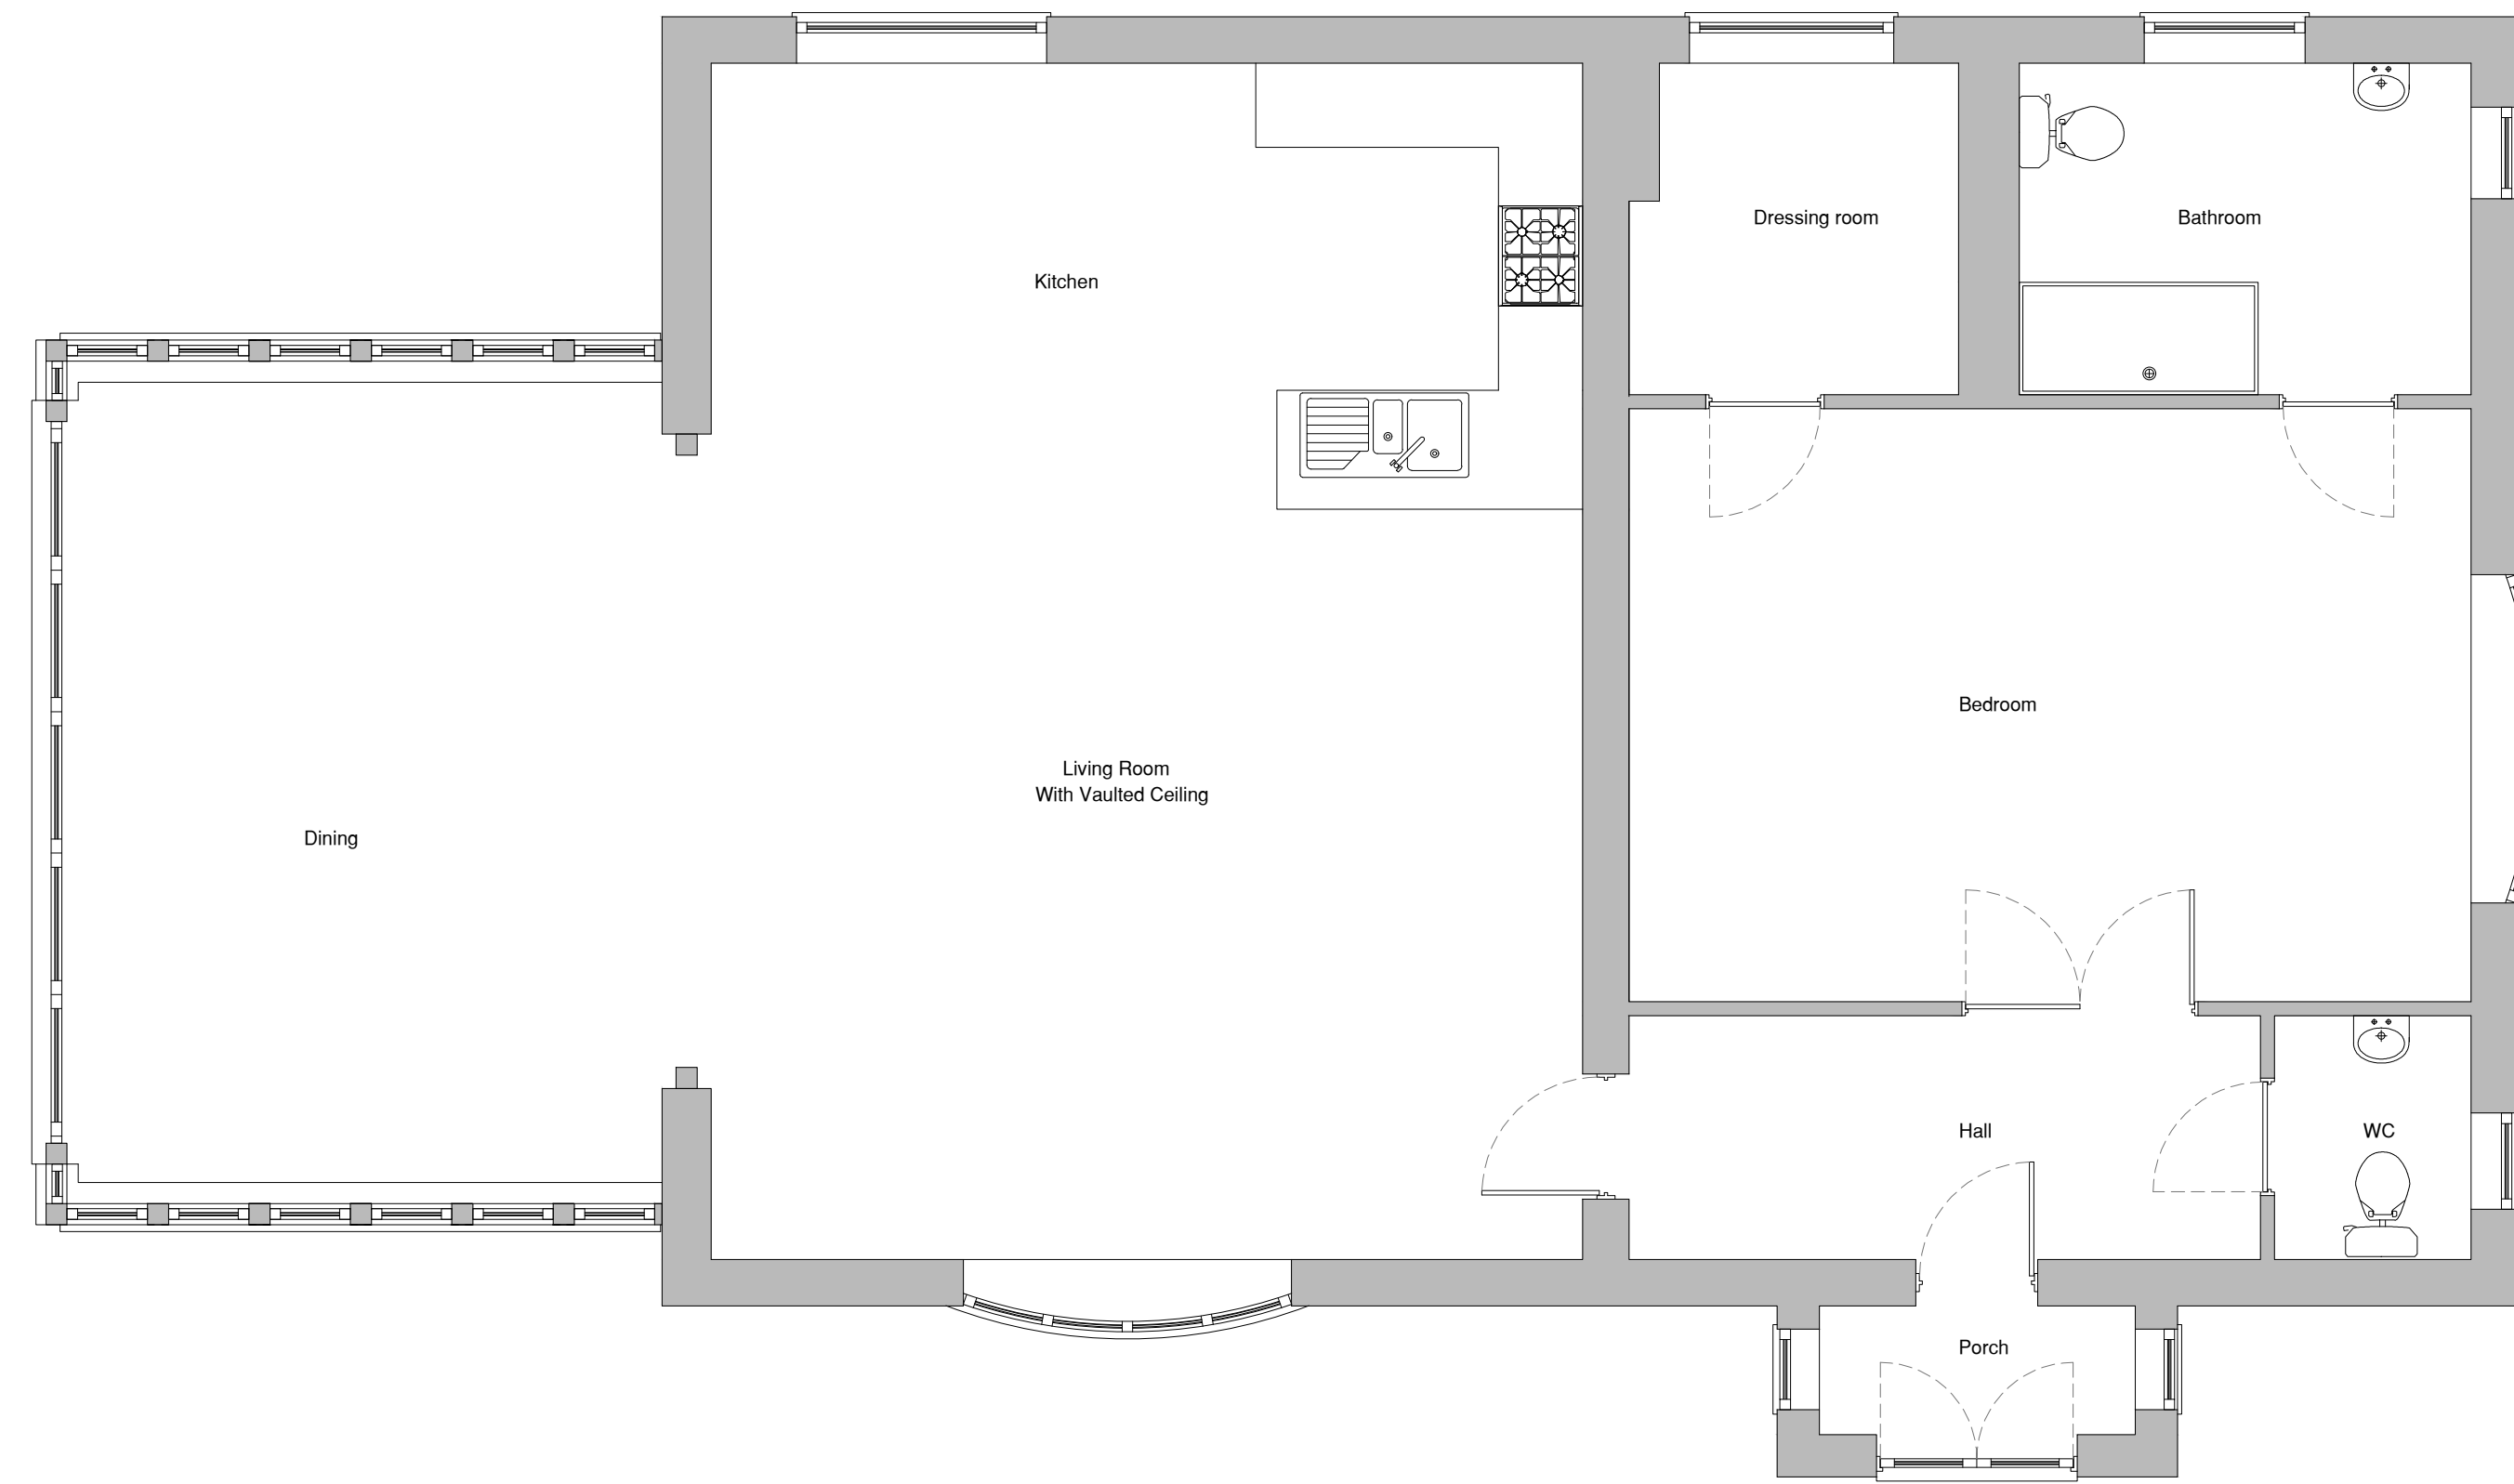


Existing Ground Floor Plan
Scale 1:50 @ A1

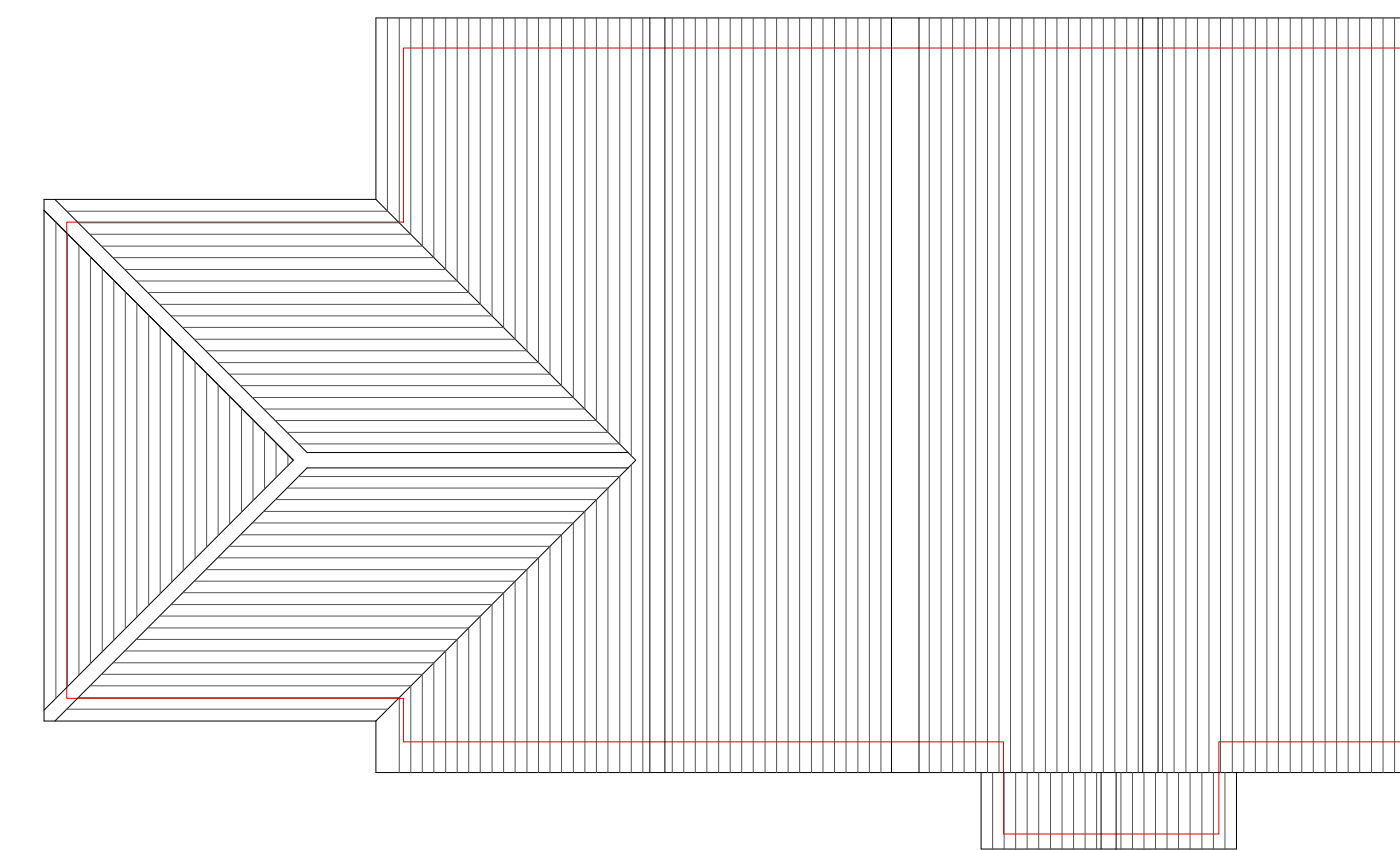


Existing Roof Plan
Scale 1:100 @ A1

Existing Materials:
Pitched Roof: Grey Slate Tiles.
Walls Painted Smooth Float Render & Yellow Facing Brickwork.
Windows: White UPVC Double Glazing & Stained Timber Double Glazing.
Front Door: White UPVC Double Glazed Front Door & Stained Timber Double Glazed Patio Doors.
Gutters & Down Pipes: White PVC.

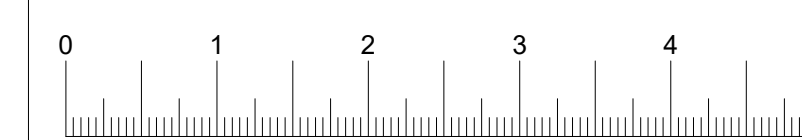

LINEAR SCALE 1:50

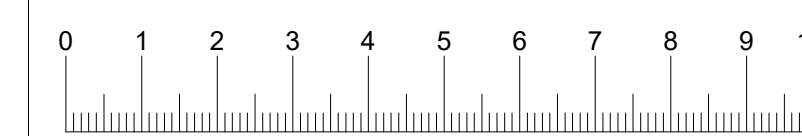

LINEAR SCALE 1:100

REV	DESCRIPTION	DRAWN	DATE

Address Dantwyn Forest Hall Lodge Annexe
Hatfield Broad Oak CM22 7HA

Project Raise Roof Ridge NE Roof Slope & Dormer Within Roof Valley
Existing Floor Plans Elevations, Site & Location Plans

client Mr & Mrs Gilchrist

DRG. No 1681-01 Revision

Date Nov 2023 Checked

Scale Varies @ A1 Approved

DRAWN R. Williams REF No

ALL DIMENSIONS IN MILLIMETERS (MM)
TOLERANCES UNLESS OTHERWISE STATED DIMENSIONAL ±
ALL ANGLES TO BE 90° UNLESS OTHERWISE STATED 0.5mm

Architectural & Engineering Design



DESIGN RIGHTS RESERVED
Not to be traced, copied or
altered without written permission