


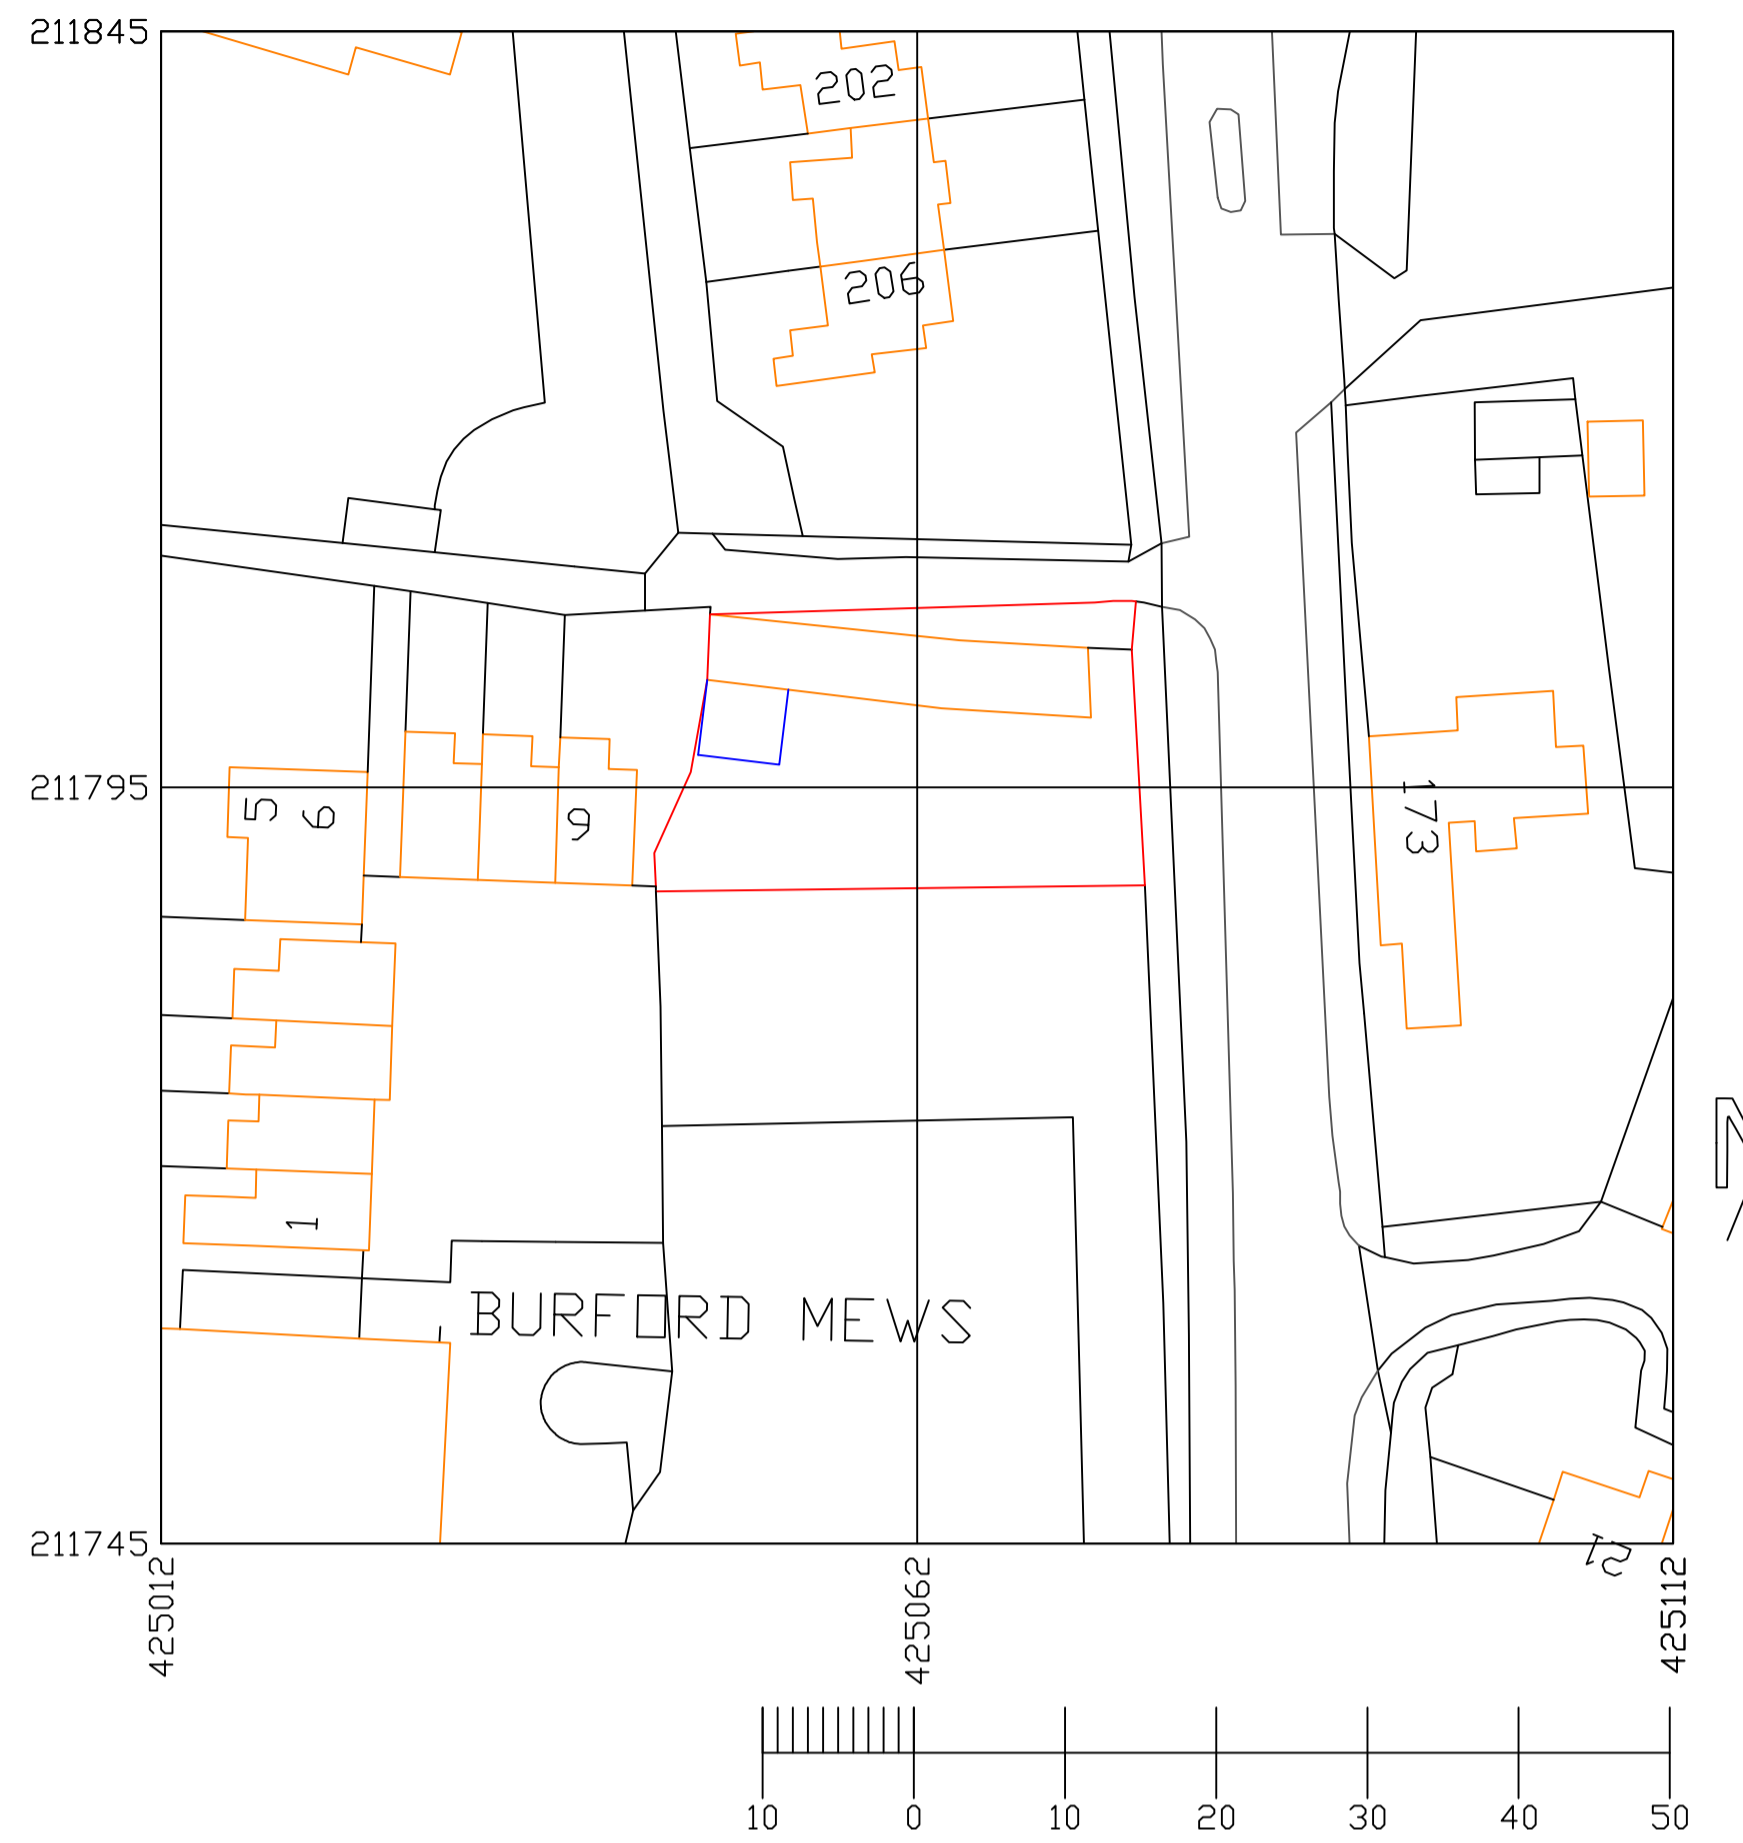


EXISTING





BLOCK PLAN 1:500

PROPOSED

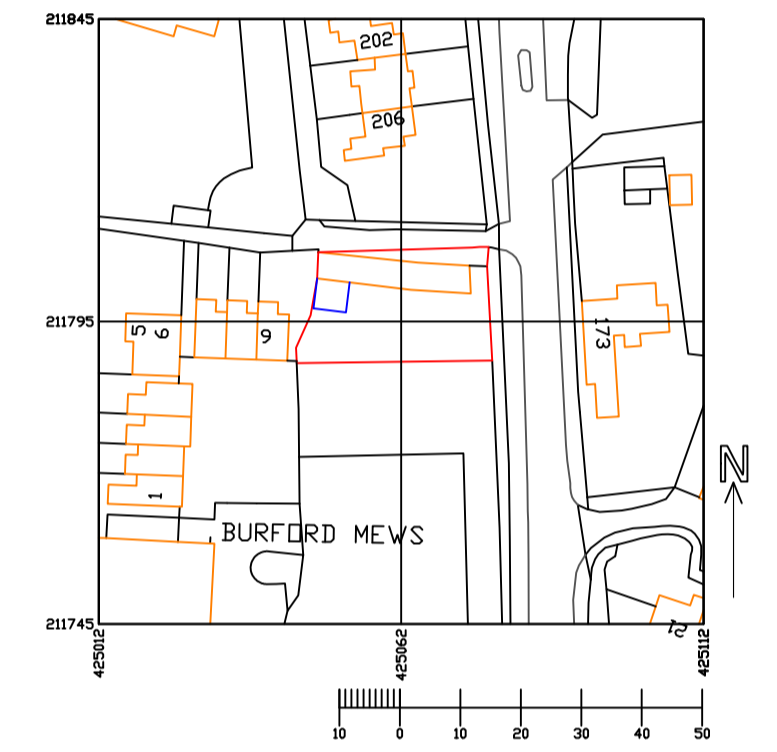

SITE PLAN 1:1250

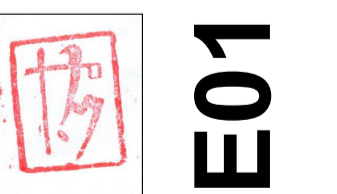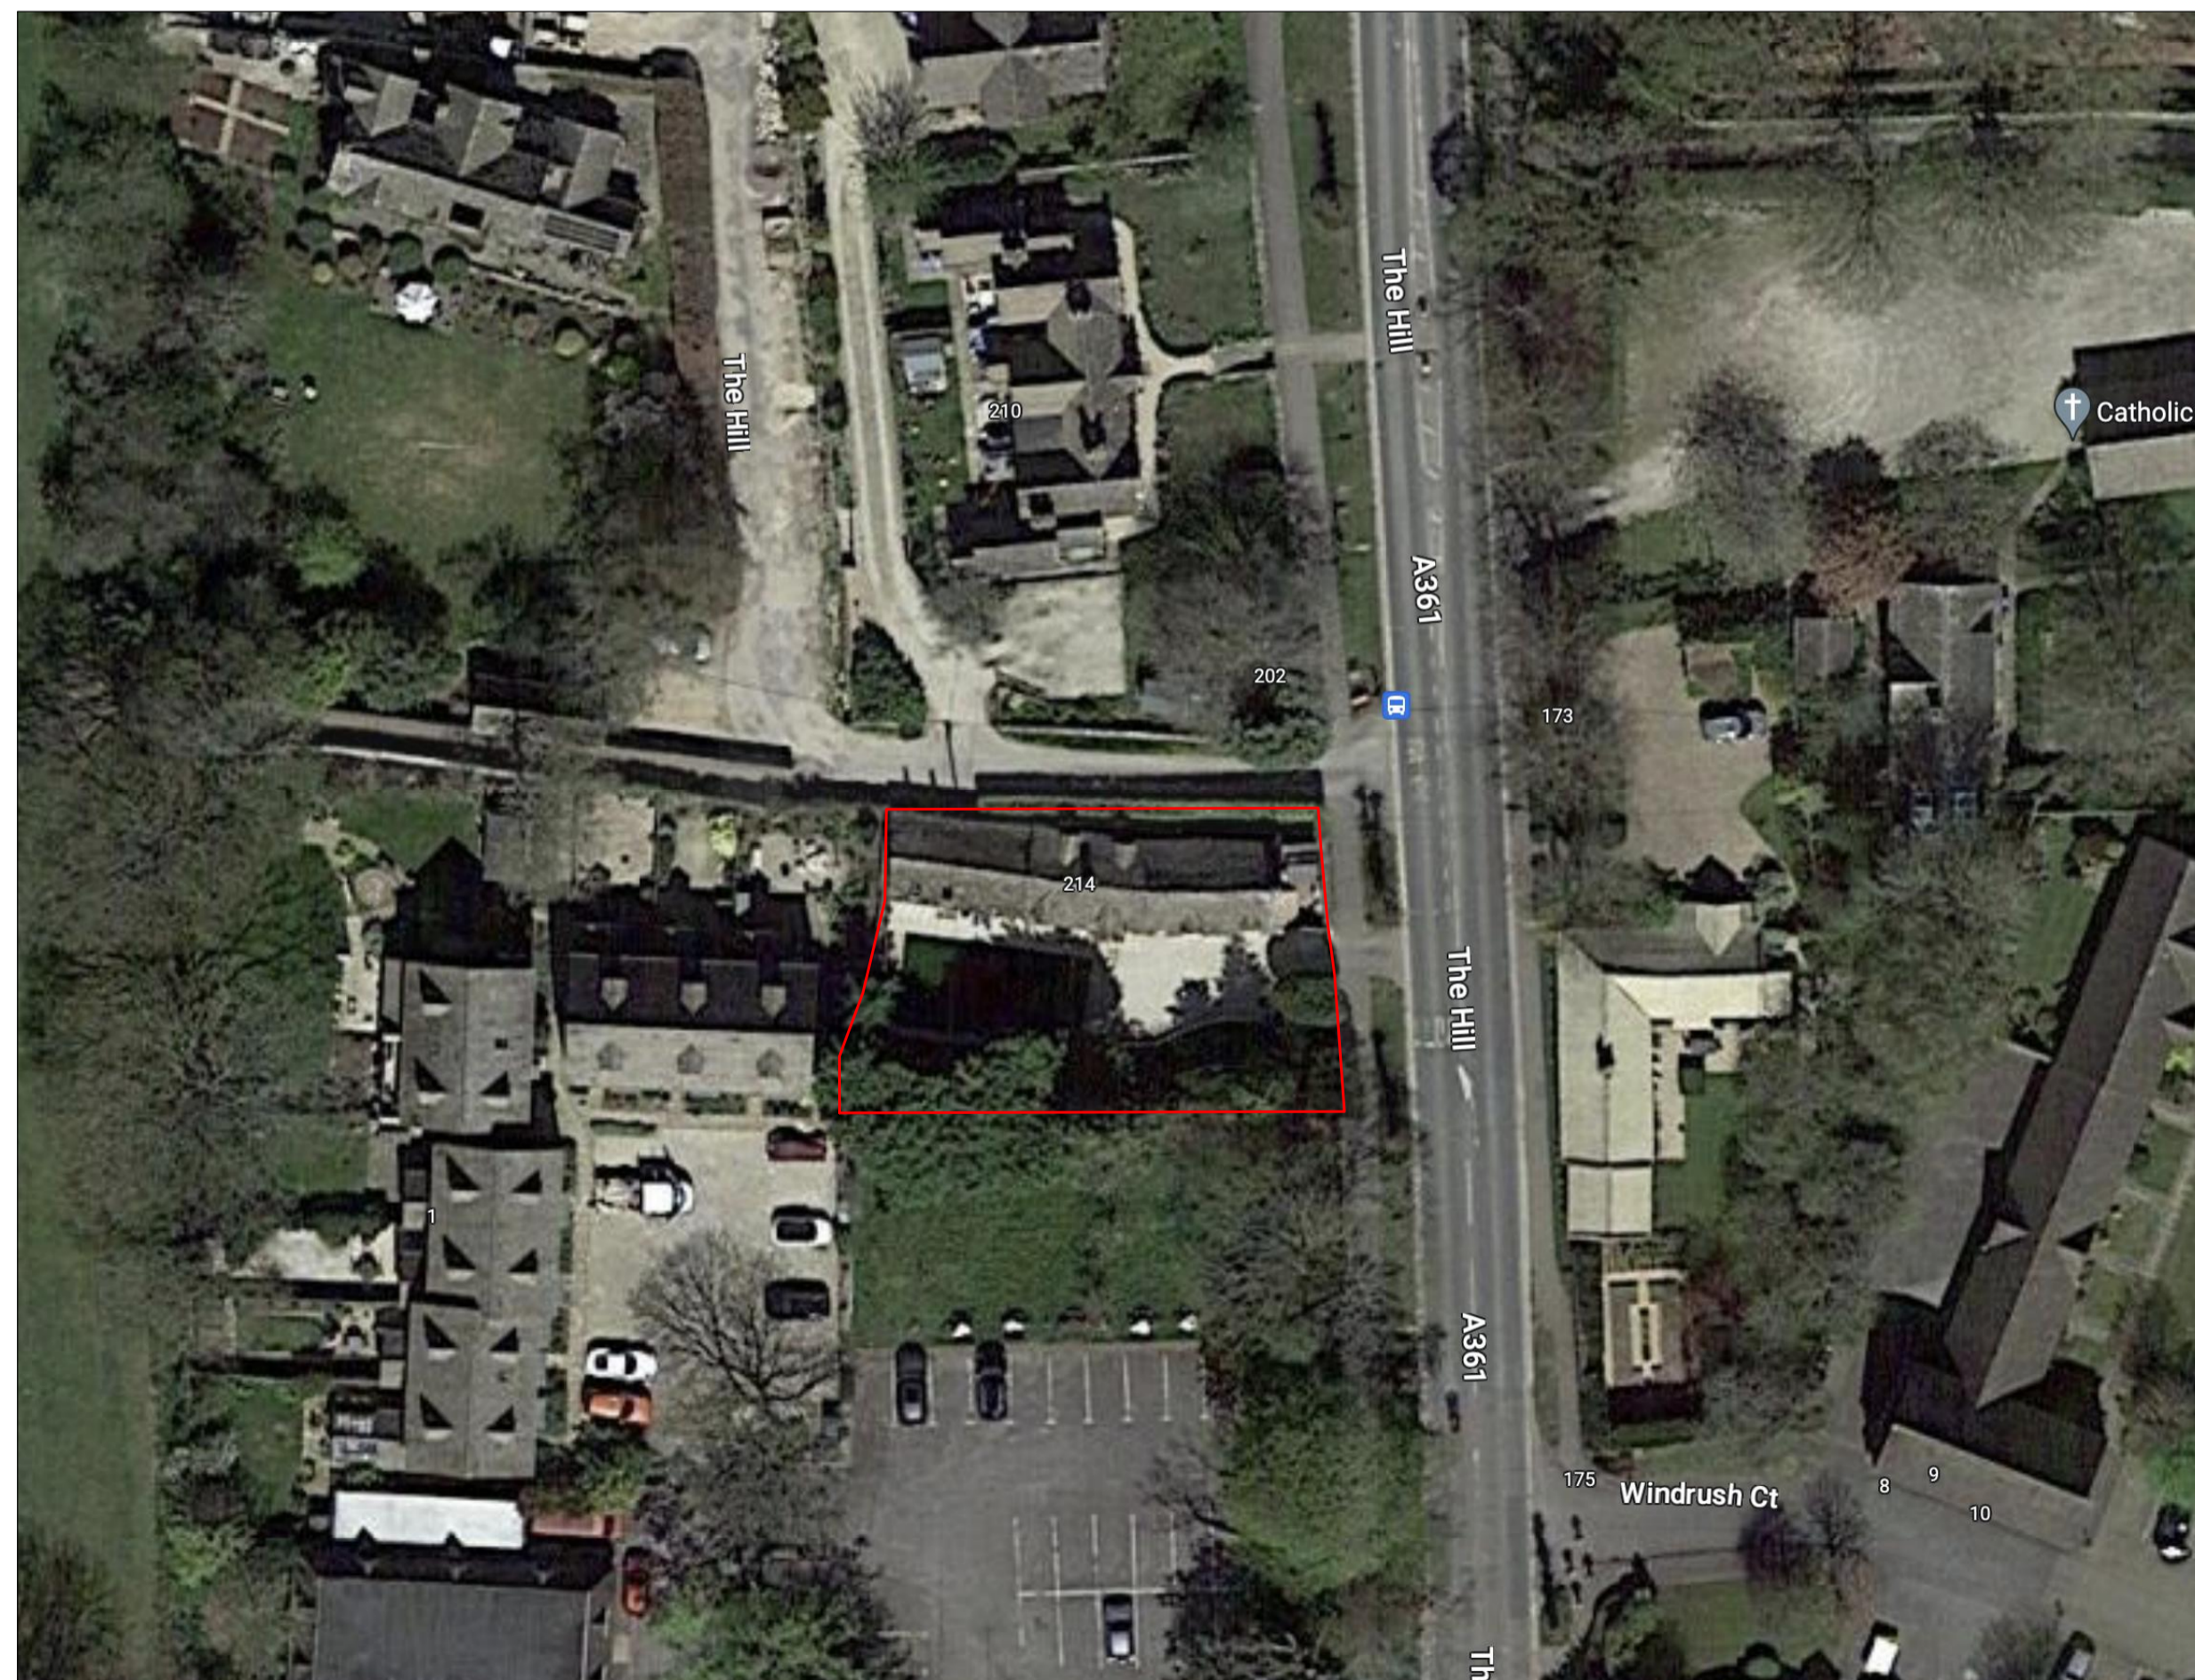

E01

EXISTING & PROPOSED

SITE PLANS

PLANNING

CLIENT Anthony Corner

PROJECT 214 The Hill Burford

DRAWN BY info@westoxfordarchitects.com

JOB NO. DRAWING NO. REVISION DATE DRAWN DRAWN BY SCALE
SEP 2023 RAR 1:1250/500 @ A1